





Reclaimed slate and ridge tiles
 Conservation lights.
 'K' Render - off white
 Cast on surrounds deep stone cills
 Sliding Sash. UPVC windows - white.

Rear Elevation 2.

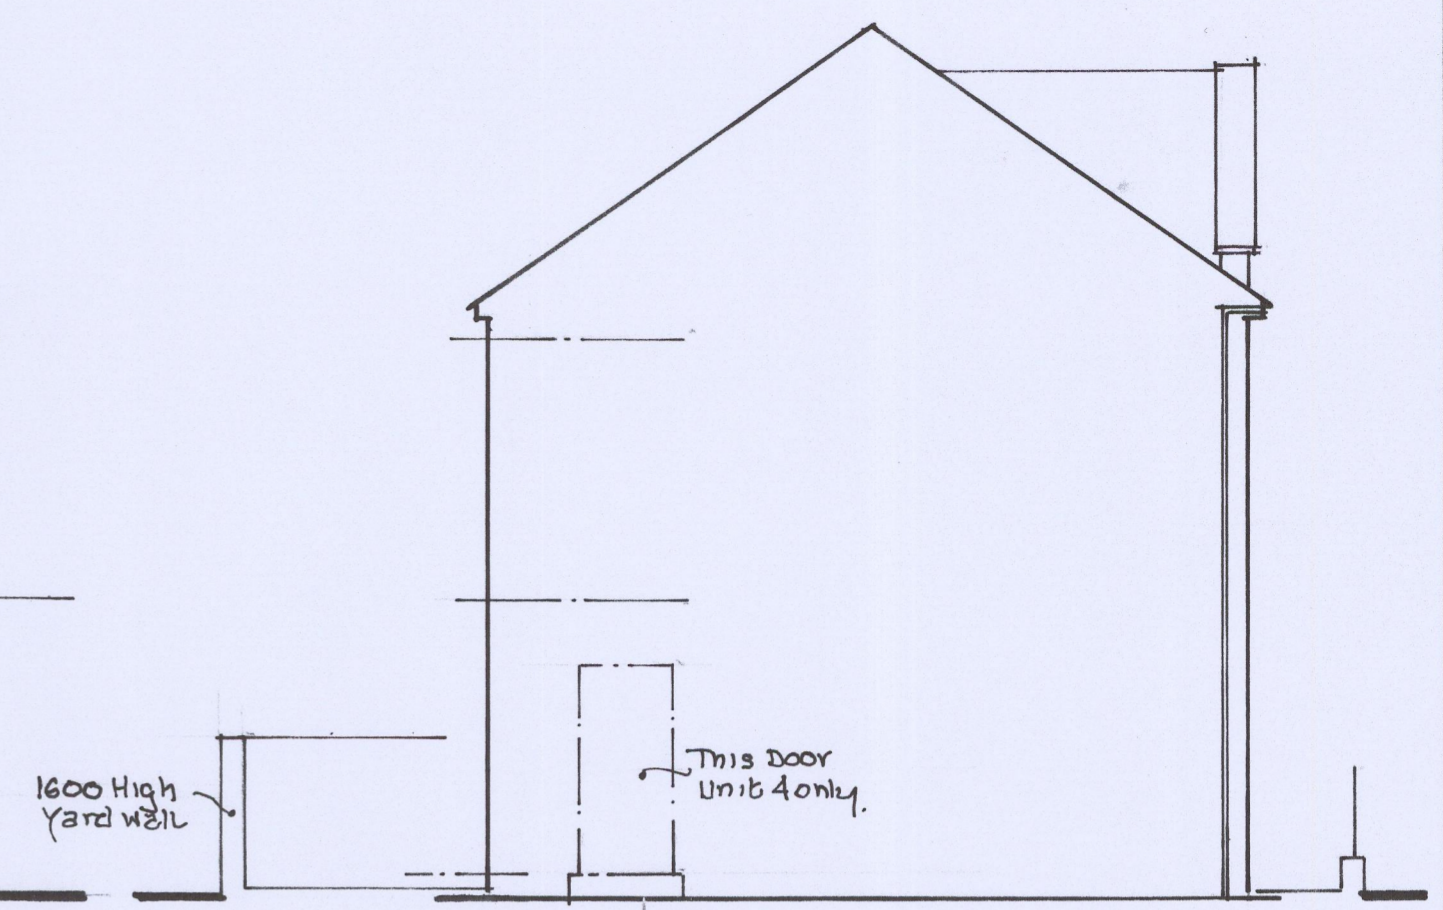

1600 High yard wall
 This door Unit 4 only.


Gable Elevation 'A'

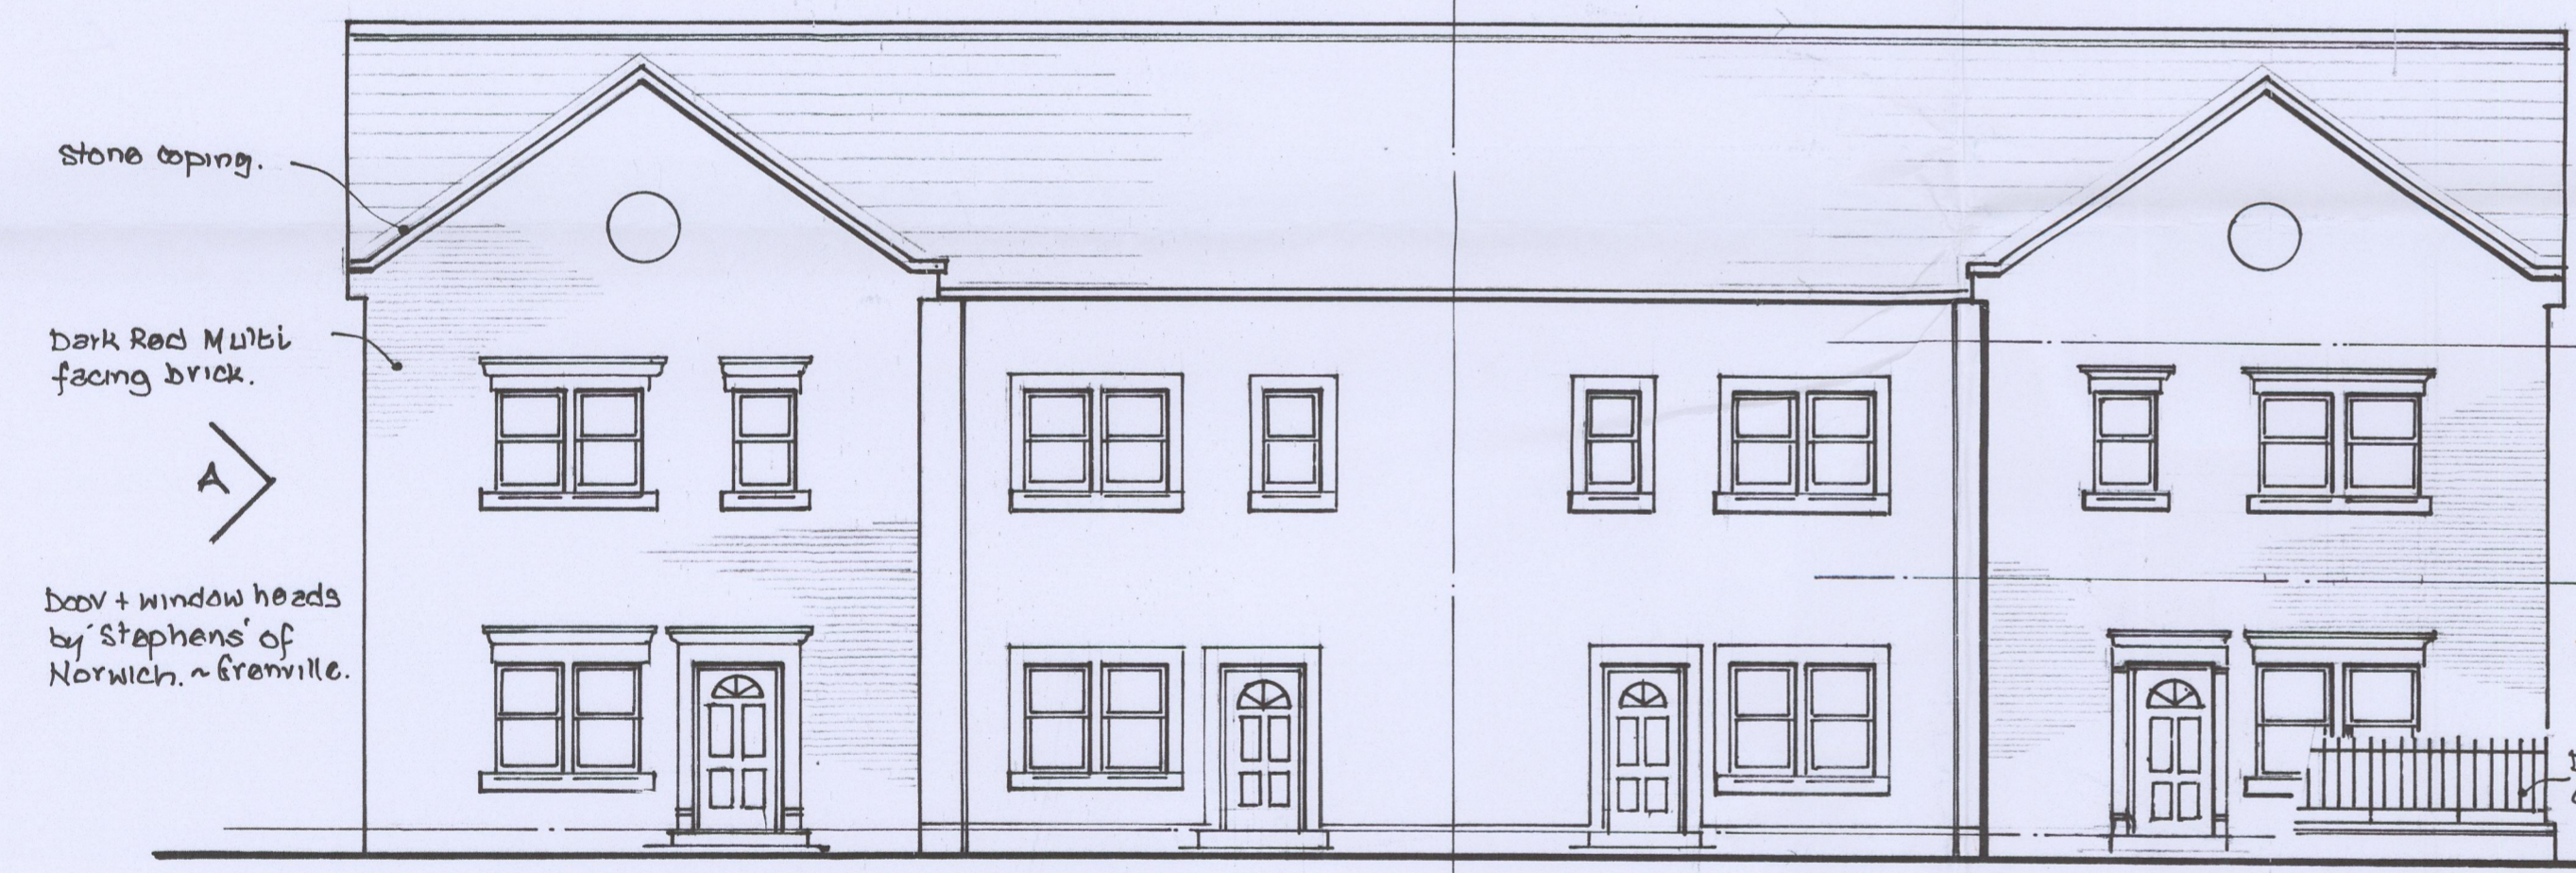

Stone coping.
 Dark Red Multi facing brick.
 Door + window heads by Stephens of Norwich. ~ Grenville.

Decorative railings over brick stub wall.

Front Elevation 2

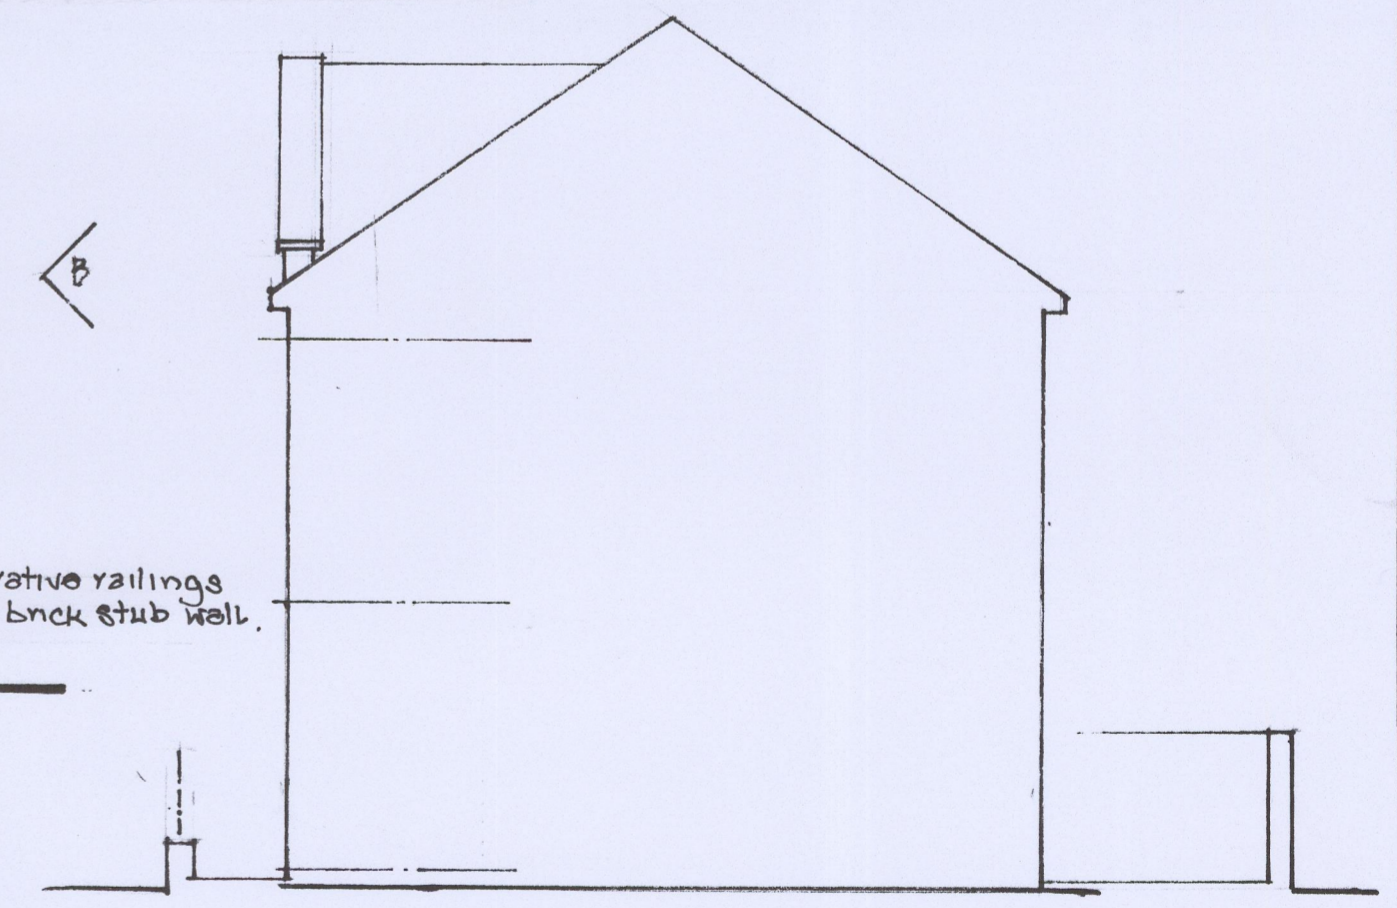

Gable Elevation 'B'

Proposed Development - Main Street, Distington.