


NORTH

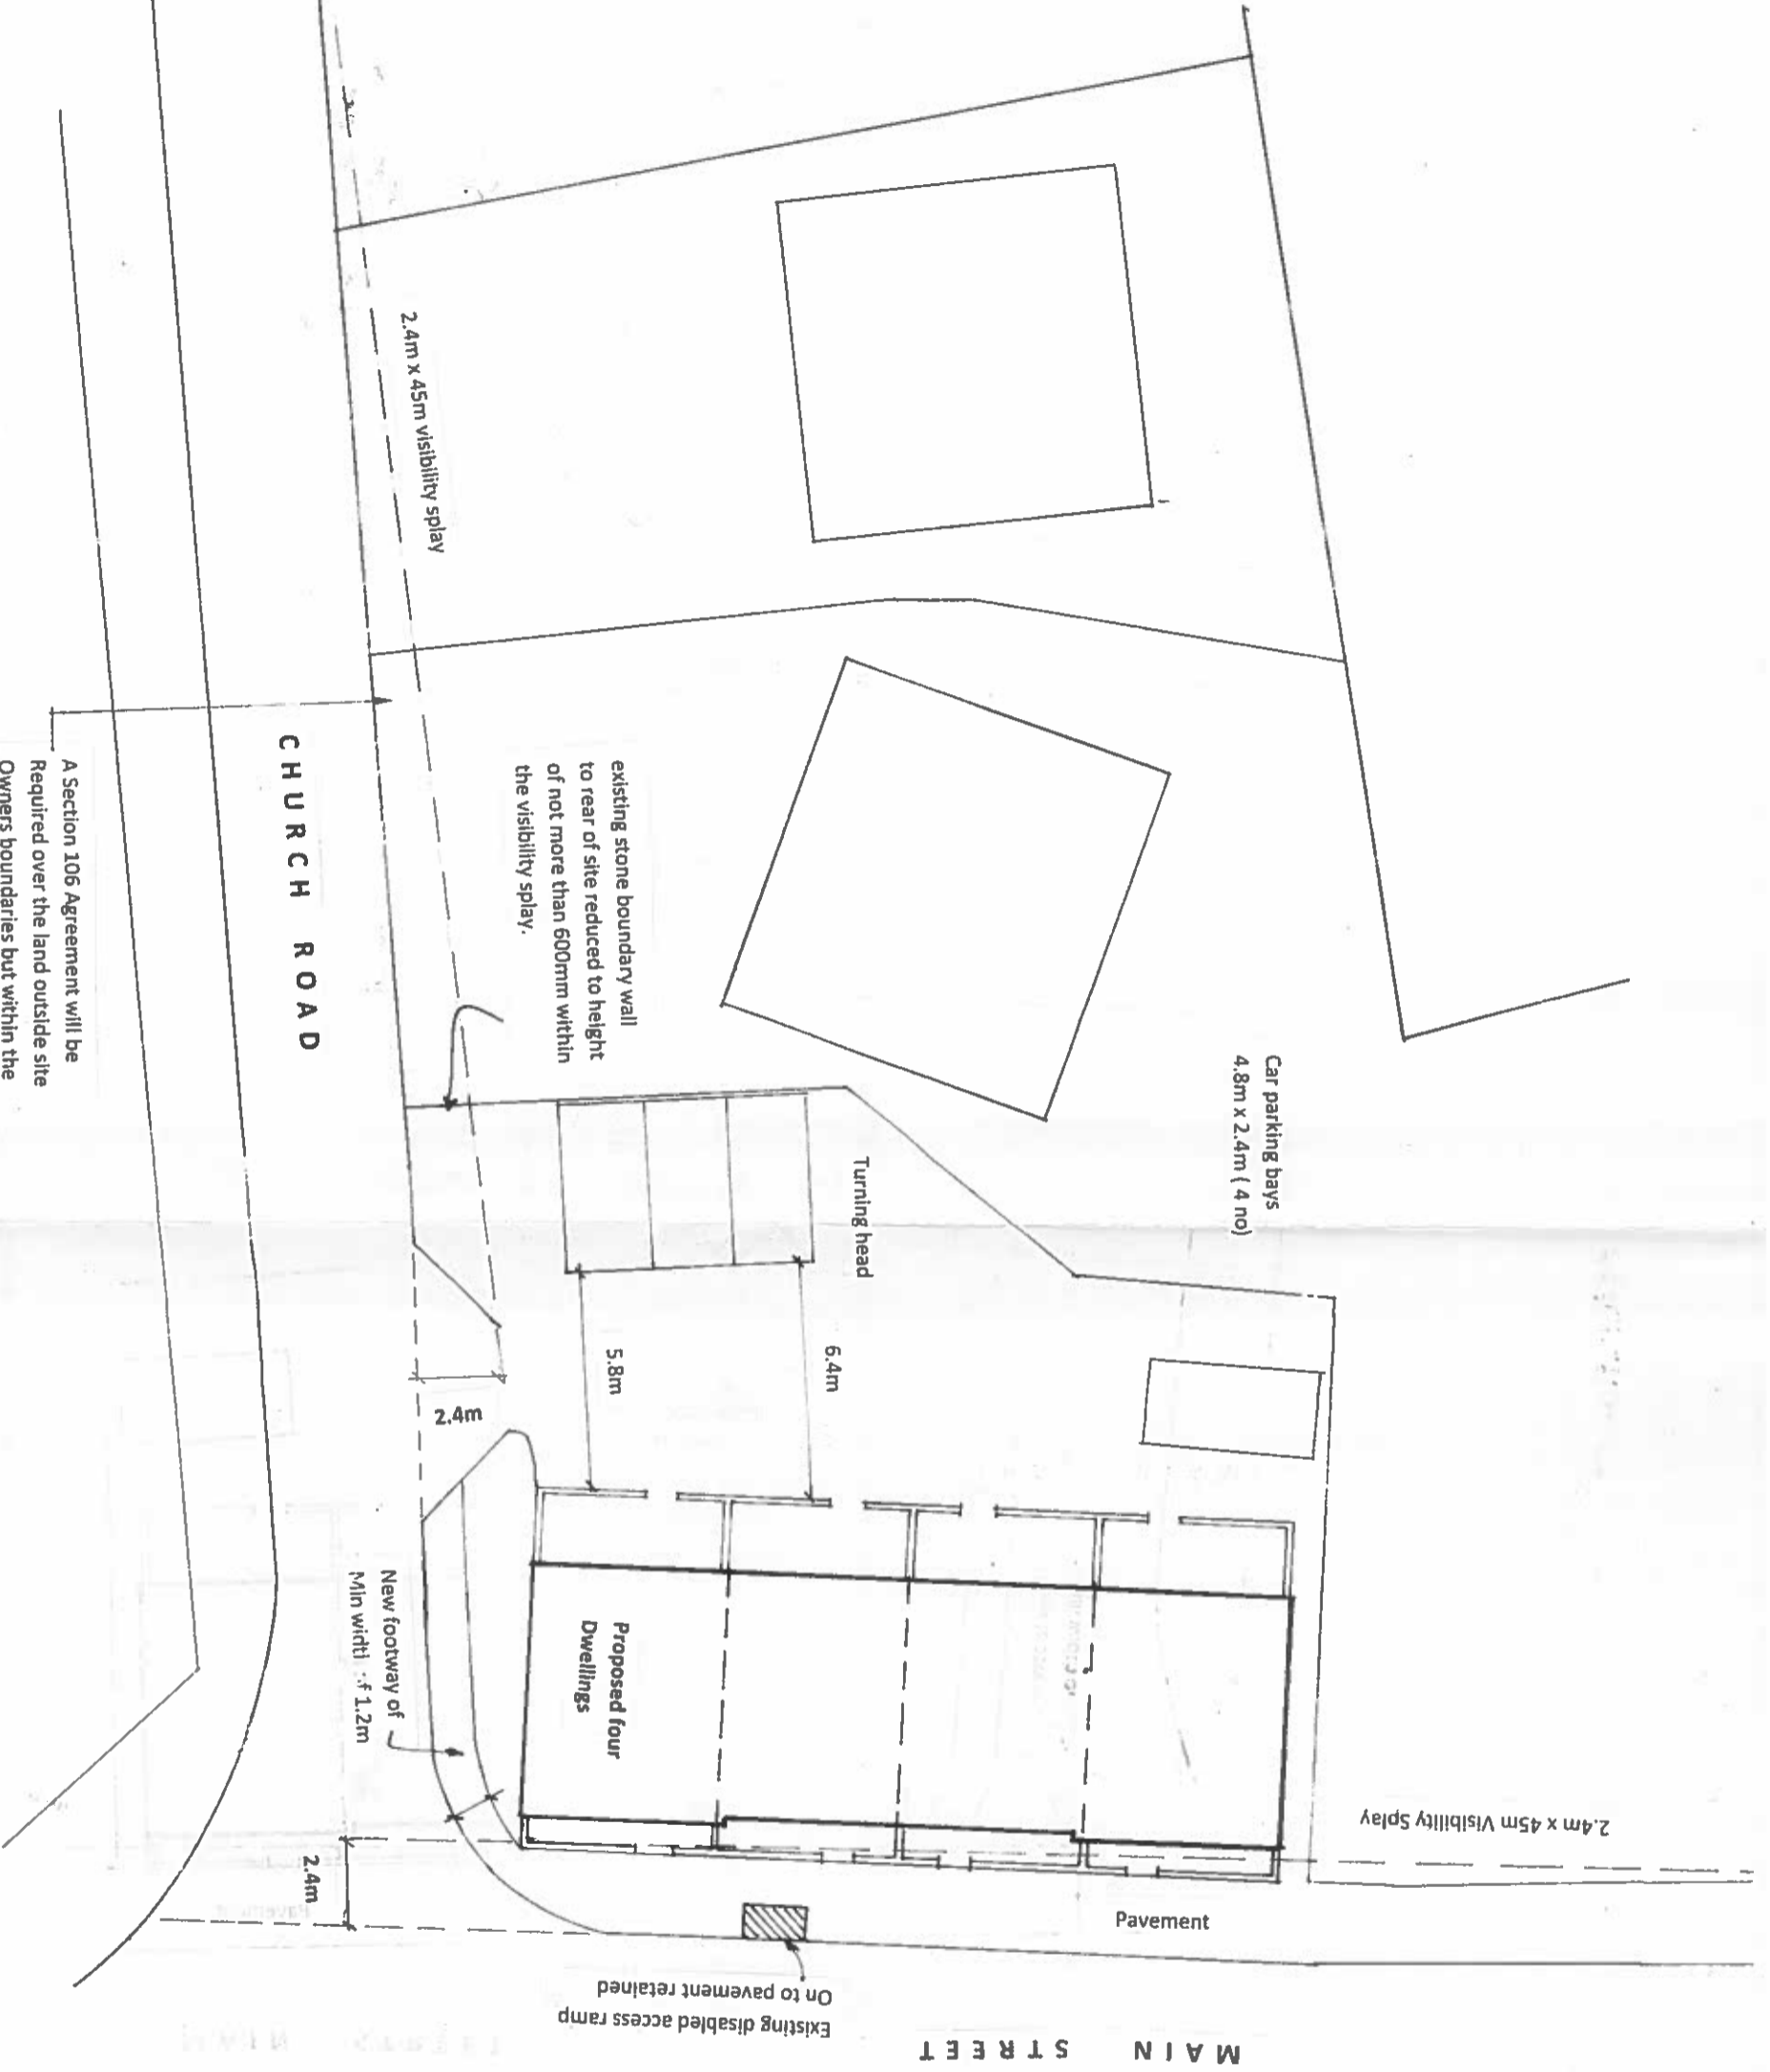

Proposed housing at junction of

Church Road/Main Street Distington

PROPOSED SITE BLOCK LAYOUT 1:200 scale dwg no 201/04010/06