


©Crown Copyright 2020. All rights reserved. Licence number 100044895

Plot 5, Rheda Park, Frizington - Addendum to Pre-development Arboricultural Report Prepared for Mr J. Reed. ©2020 Treescapes Consultancy Ltd. Ref: EJC/61-2017 Plot 5.

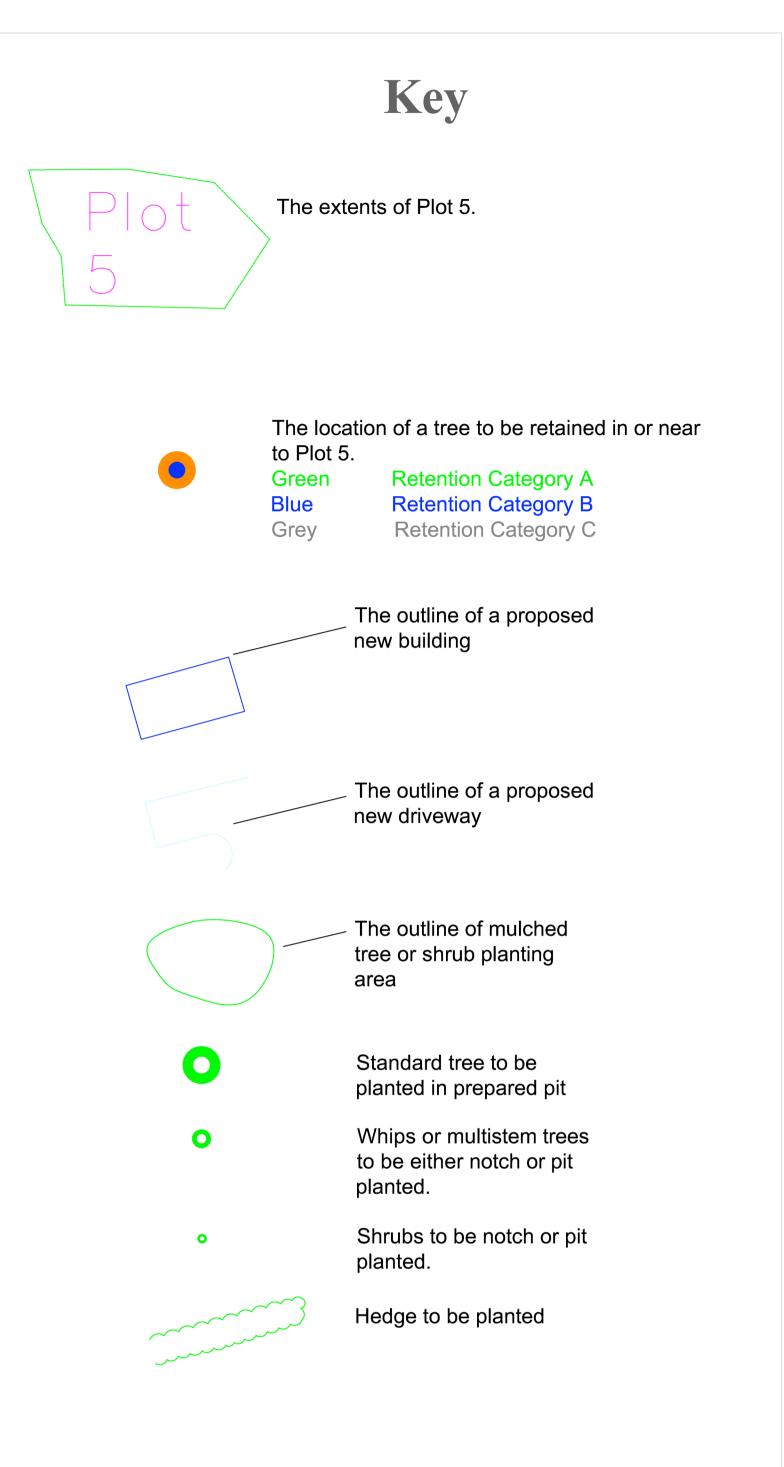

Plan 4 Tree Planting Plan showing the proposed site layout and proposed tree and shrub planting.

Page 25 / 56