




ELEVATION 1
FRONT ELEVATION
AS EXISTING

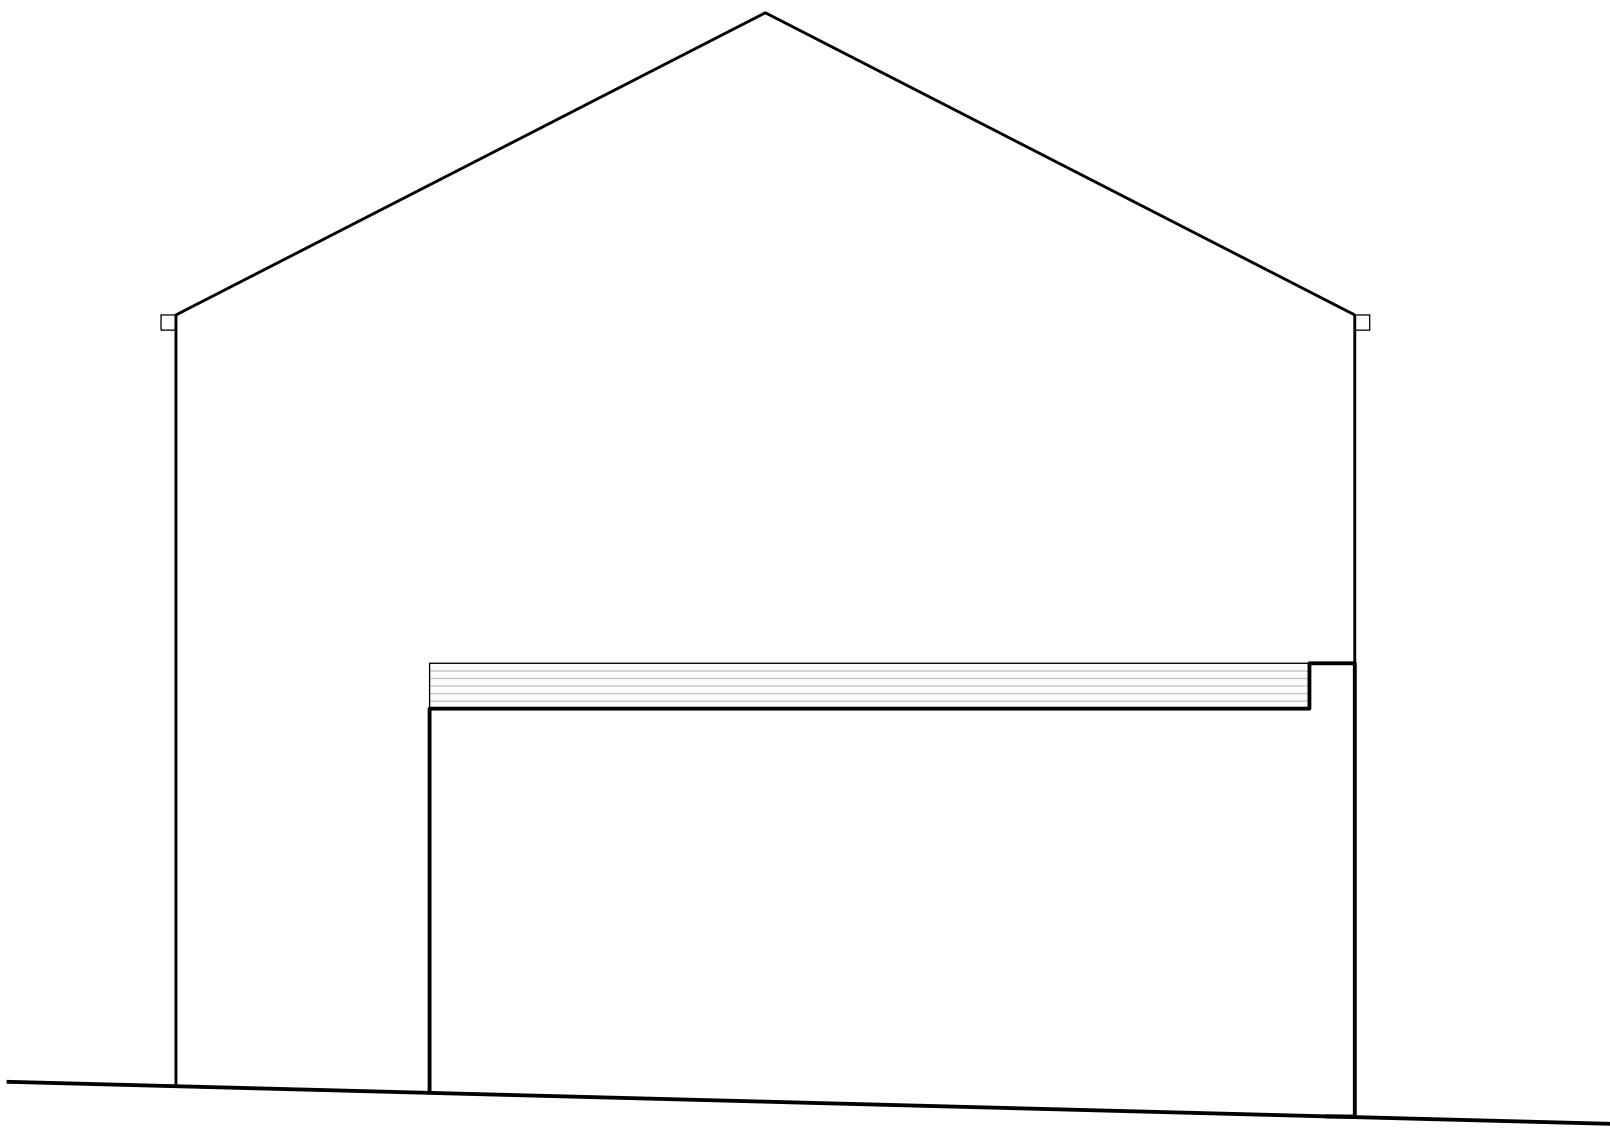

ELEVATION 2
SIDE ELEVATION
AS EXISTING



ELEVATION 3
REAR ELEVATION
AS EXISTING

