


PLAN 1
GROUND FLOOR
AS PROPOSED



PLAN 2
FIRST FLOOR
AS PROPOSED

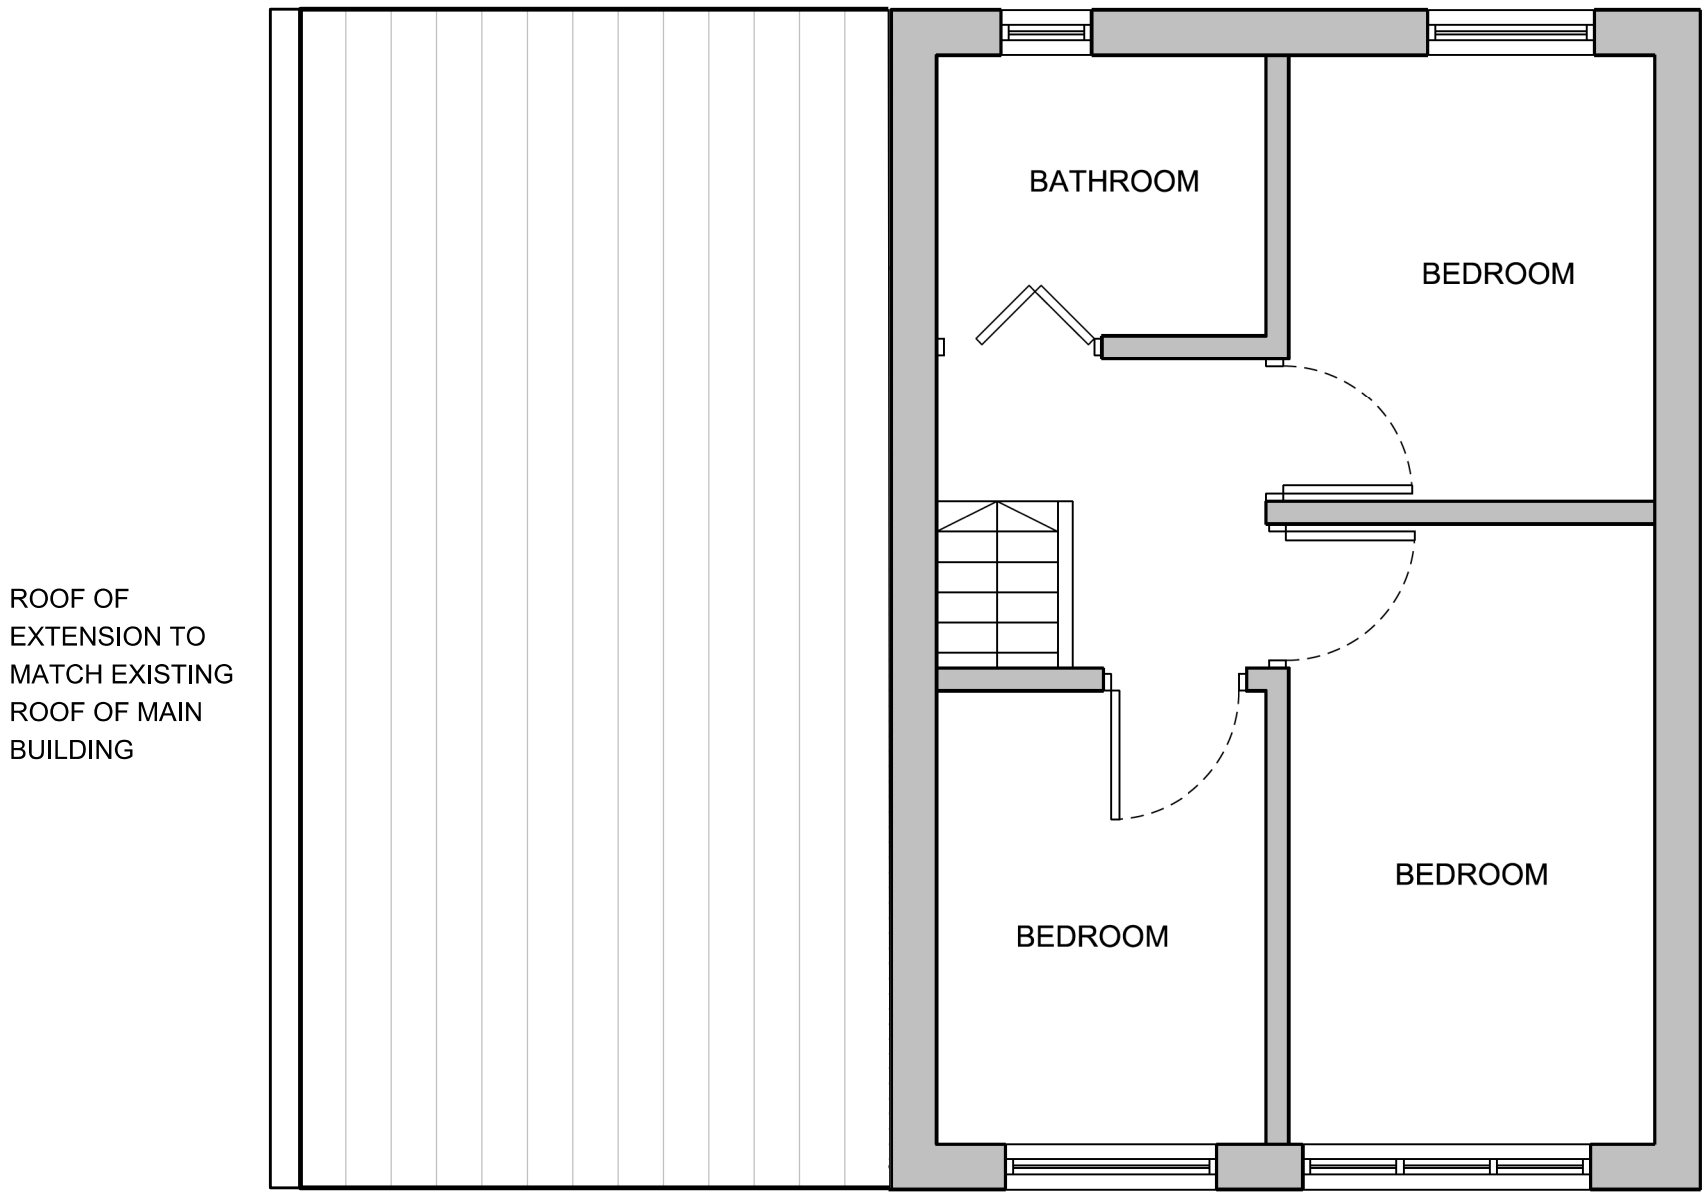

PLAN 3
ROOF PLAN
AS PROPOSED

