


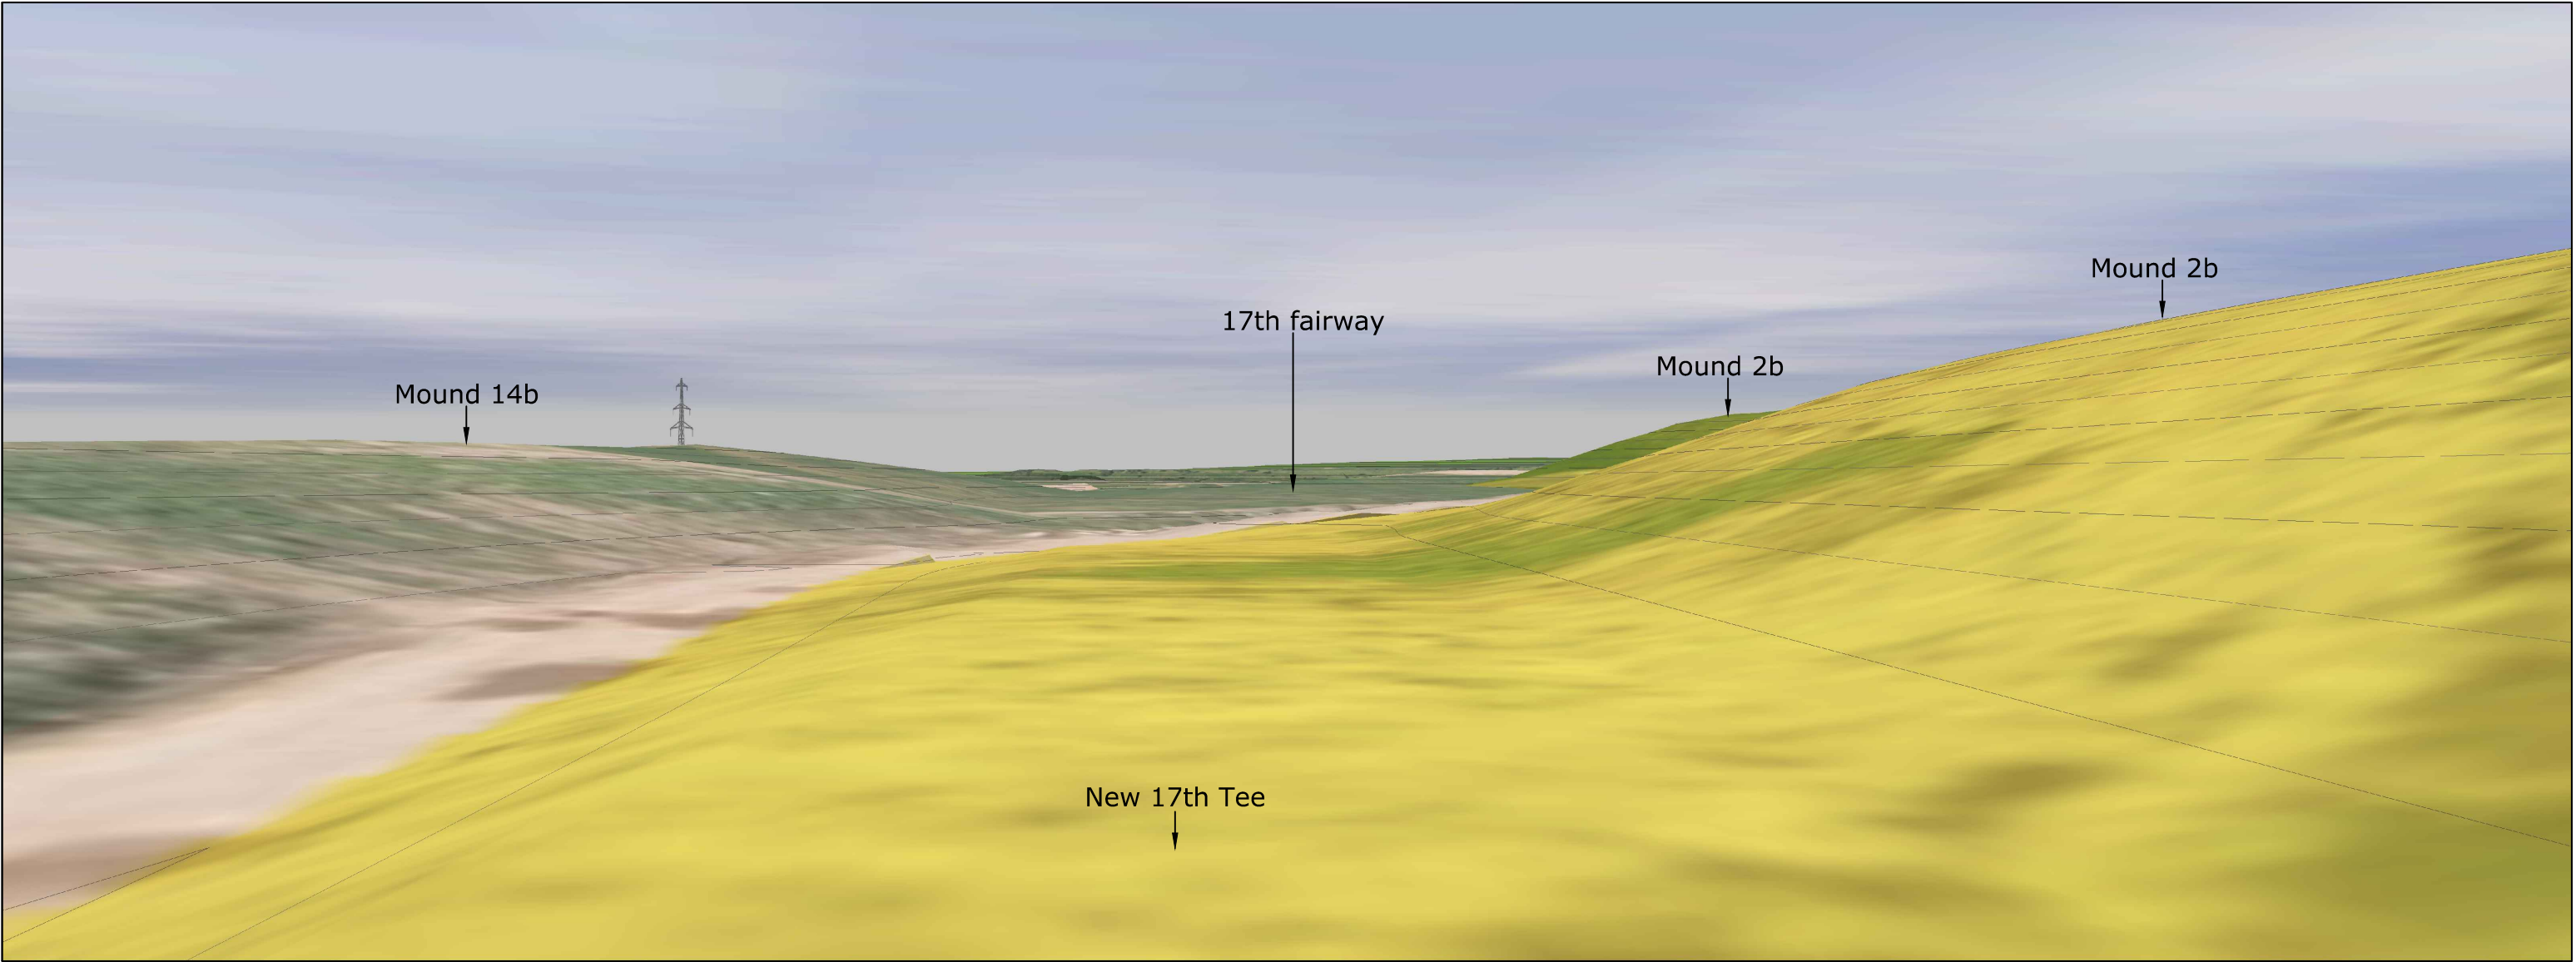

Mound 2 Proposed Cumulative View from New 17th Tee

Mound 2a & 2b Volume Summary = 38,239 m3

Mound Ref	Cut volume	Earthworks area	Fill volume	Total area	Net volume
2A	-231	11,280	19,880	11,280	19,649

Mound Ref	Cut volume	Earthworks area	Fill volume	Total area	Net volume
2B	-10	9,339	18,600	9,339	18,590

KEY

Proposed Earthworks Area

Fairway/Tee

Ponds

Bunkers

Viewpoint Location



View Location Plan Scale 1:3000