

This line should measure 50mm when printed correctly

This drawing is the copyright of Roberts Limbrick Ltd and should not be reproduced in whole or in part or used in any manner whatsoever without their written permission.


Responsibility is not accepted for errors made by others in scaling from this drawing. Use only figured dimensions and report any discrepancies or omissions to the Architect immediately.

Rev Date By Chk Description


C01 30.06.23 LE - Planning Issue




Existing SW Elevation
1 : 200

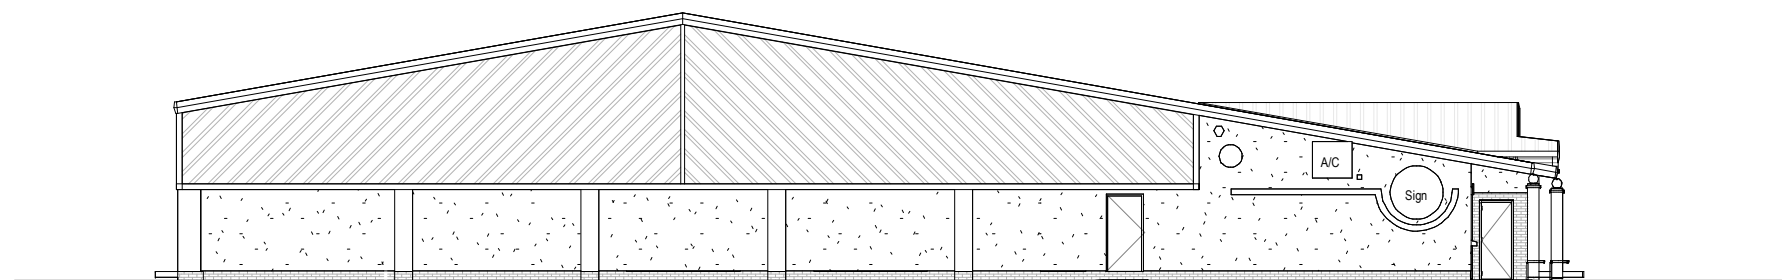


Existing NW Elevation
1 : 200

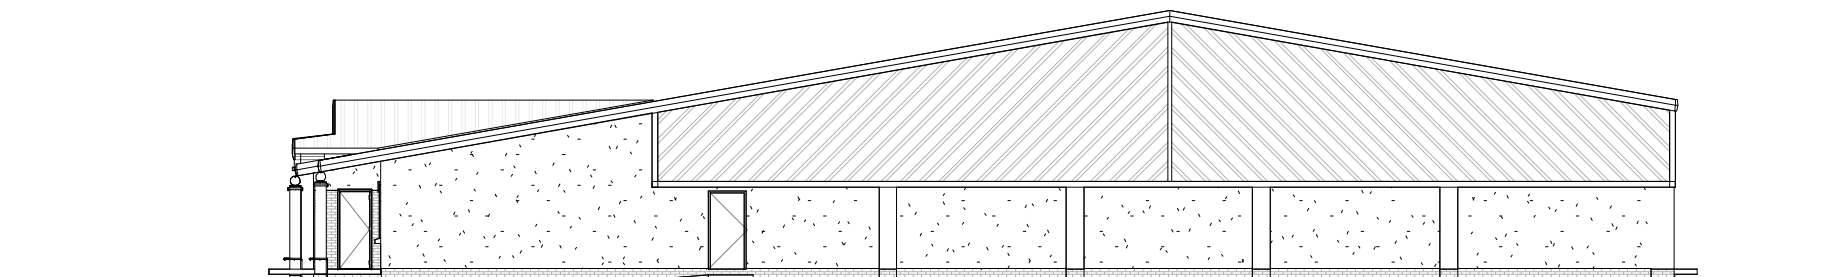

Existing SE Elevation
1 : 200

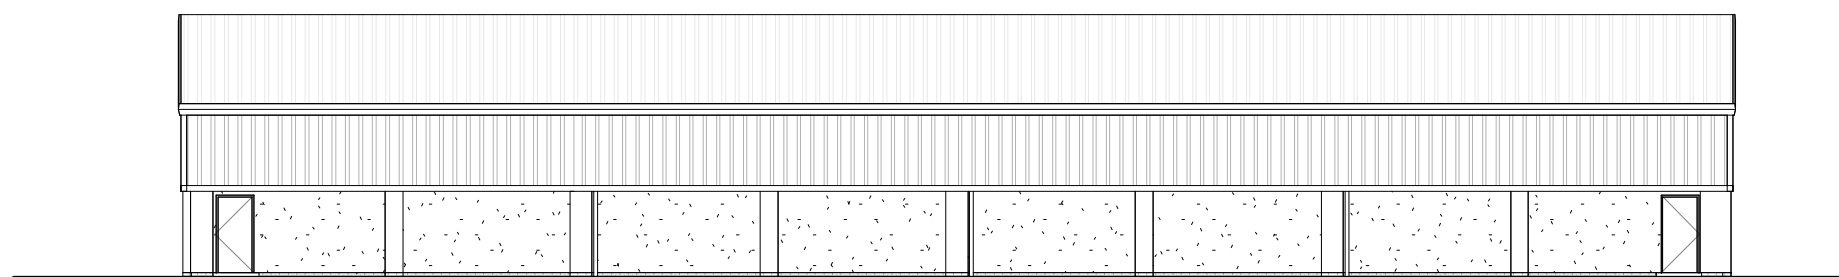

Existing NE Elevation
1 : 200

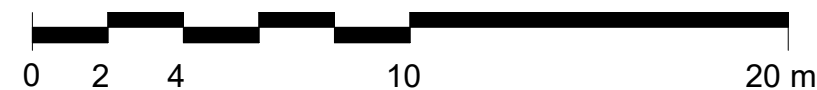

Roberts Limbrick

03333 405 500
mail@robertslimbrick.com
robertslimbrick.com

Registered Office: England No. 06658029

Project Name

Cleator Moor Activity Centre

Client Name

Towns Fund Copeland Borough
Council

Drawing Title

Existing Elevations

Scale **Project No.**

1 : 200 • A3

10319

Status **Purpose Of Issue**

A3

Issued for Planning

Project Org Vol Level Form Role
10319 • RL • XX • ZZ • DR • A

Number **Revision**

P0301

C01