


This line should measure 50mm when printed correctly


This drawing is the copyright of Roberts Limbrick Ltd and should not be reproduced in whole or in part or used in any manner whatsoever without their written permission.

Responsibility is not accepted for errors made by others in scaling from this drawing. Use only figured dimensions and report any discrepancies or omissions to the Architect immediately.


Rev	Date	By	Chk	Description
C01	30.06.23	LE	-	Planning Issue

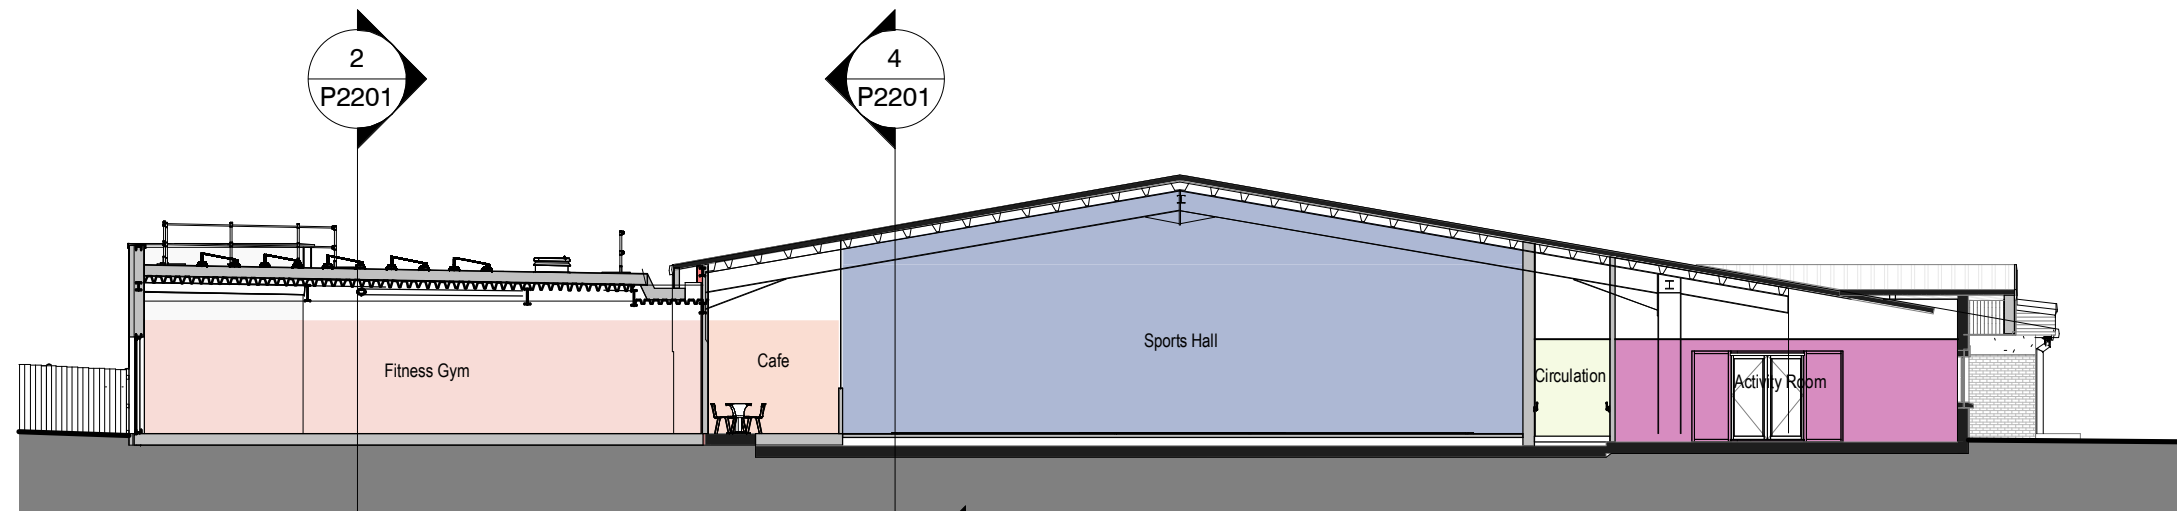


Proposed Section 1  
1 : 200

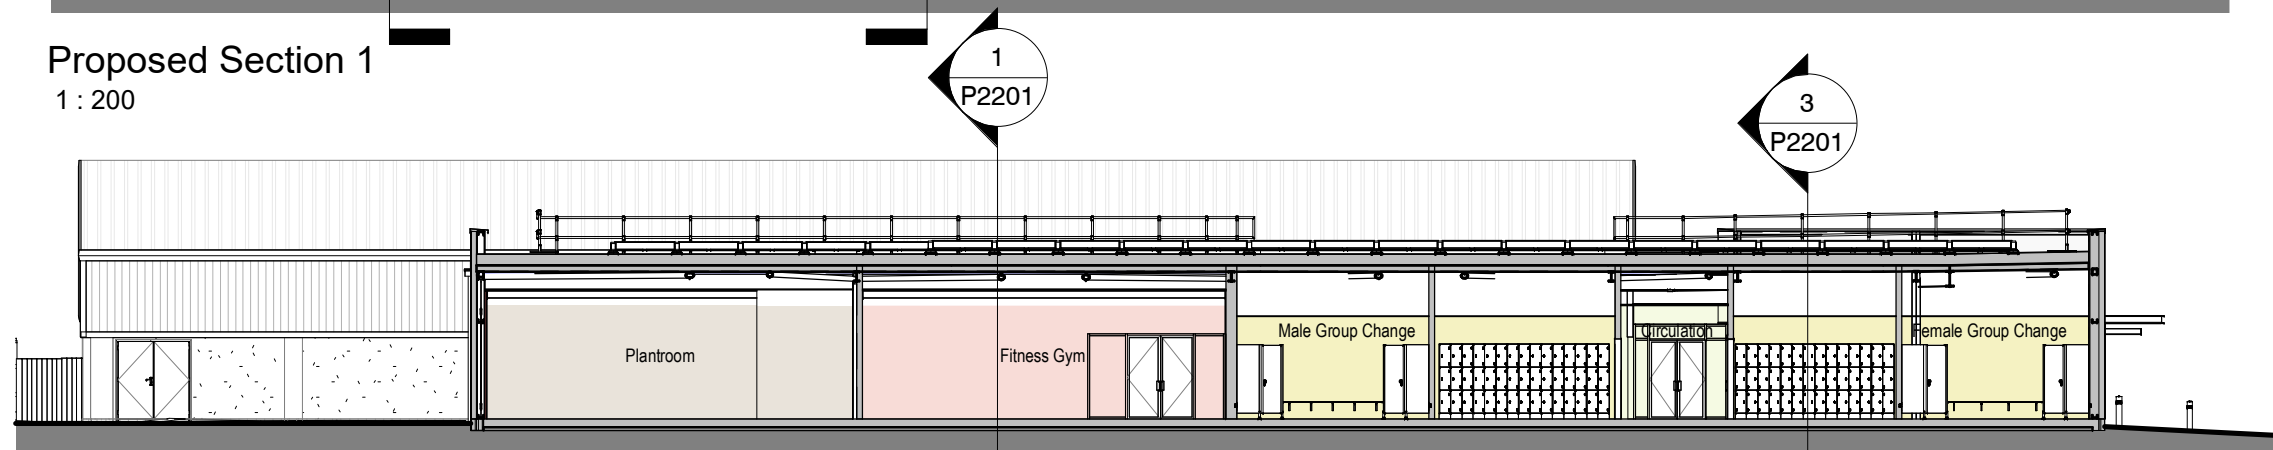


Proposed Section 2  
1 : 200

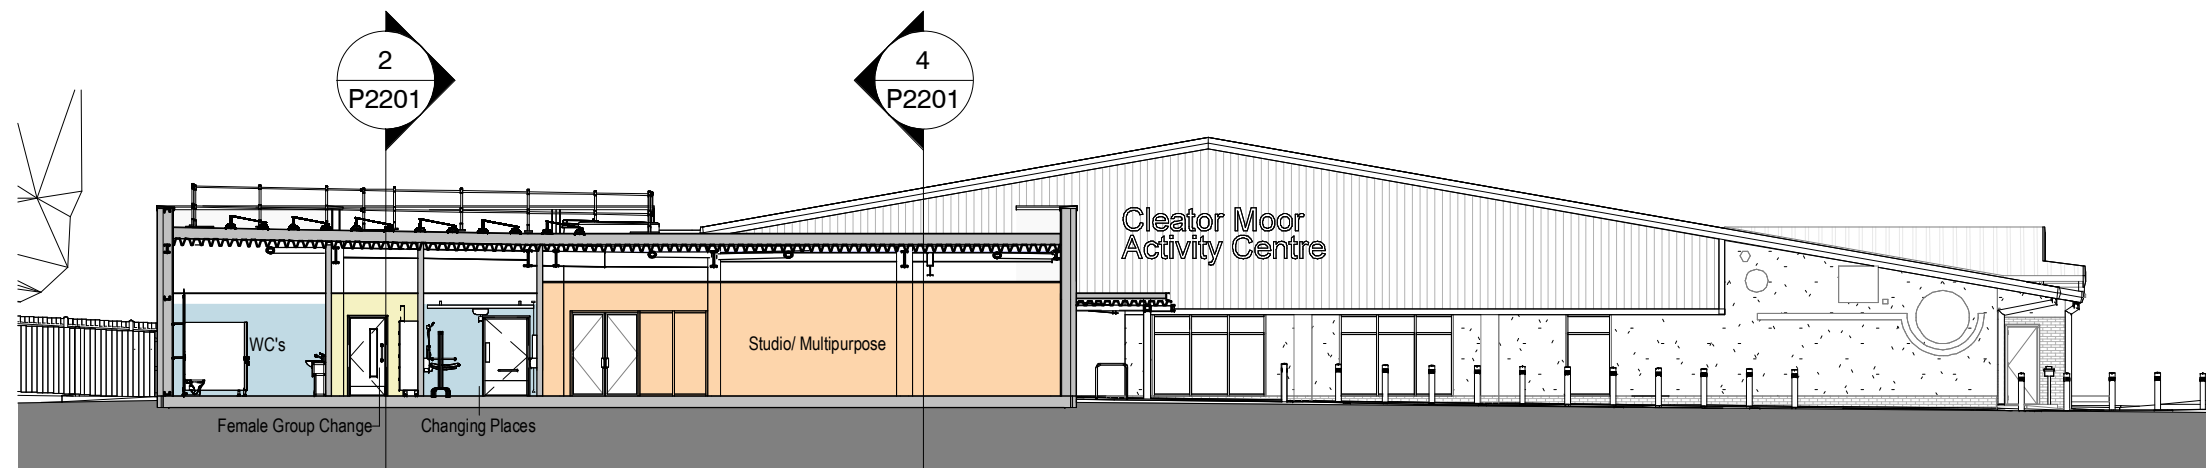

Proposed Section 3  
1 : 200

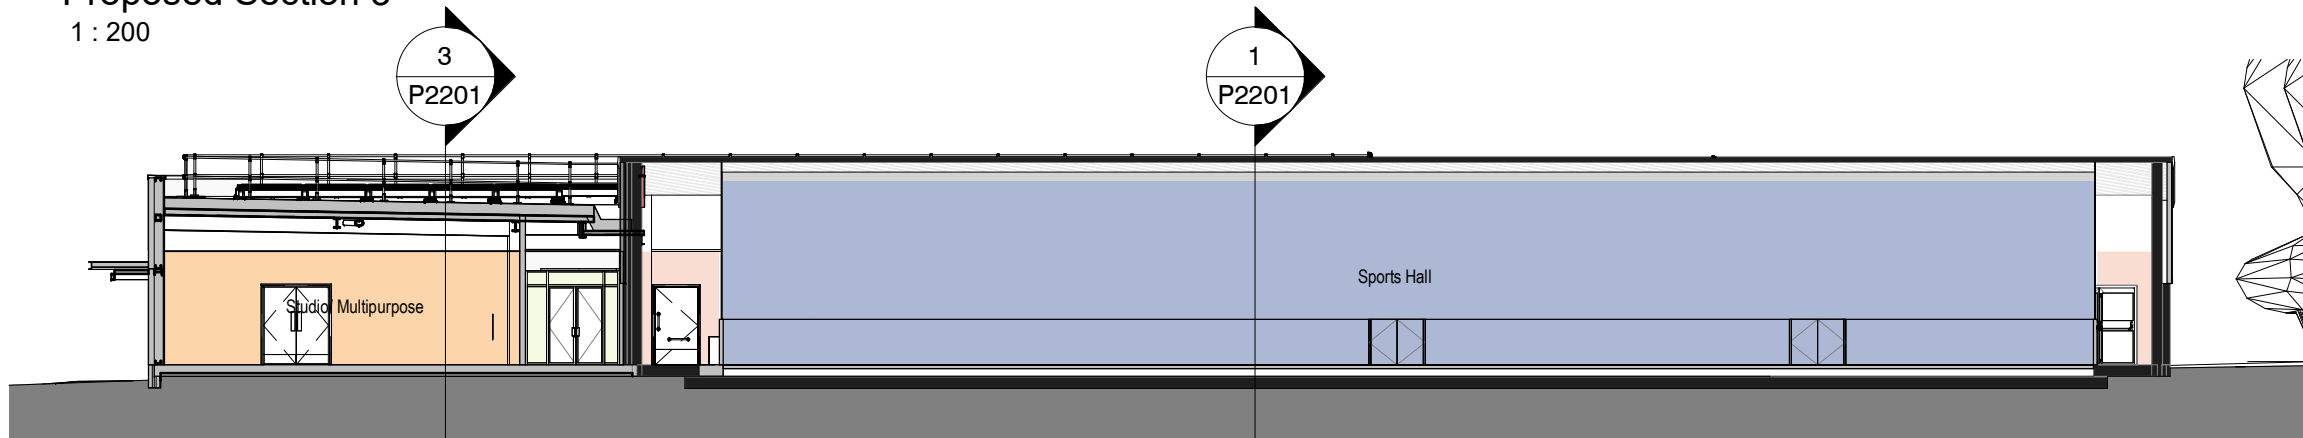

Proposed Section 4  
1 : 200

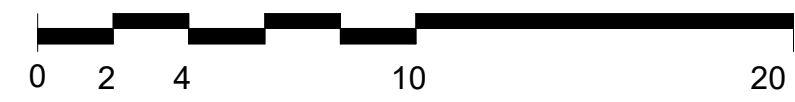

**Roberts Limbrick**

03333 405 500  
mail@robertslimbrick.com  
robertslimbrick.com

Registered Office: England No. 06658029

**Project Name**

Cleator Moor Activity Centre

**Client Name**

Towns Fund Copeland Borough Council

**Drawing Title**

Proposed Building Sections

**Scale** **Project No.**

1 : 200 • A3 10319

**Status** **Purpose Of Issue**

A3 Issued for Planning

Project	Org	Vol	Level	Form	Role
10319	RL	XX	ZZ	DR	A

**Number** **Revision**

**P2201** **C01**