


This line should measure 50mm when printed correctly


This drawing is the copyright of Roberts Limbrick Ltd and should not be reproduced in whole or in part or used in any manner whatsoever without their written permission.

Responsibility is not accepted for errors made by others in scaling from this drawing. Use only figured dimensions and report any discrepancies or omissions to the Architect immediately.


| Rev Date     | By | Chk | Description    |
|--------------|----|-----|----------------|
| C01 30.06.23 | LE | -   | Planning Issue |

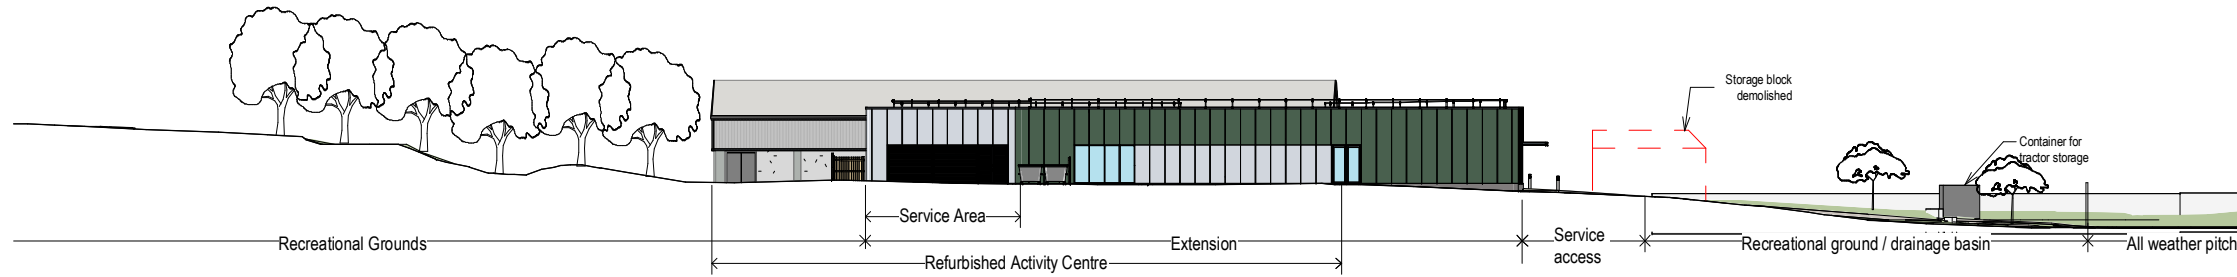


Site Context Elevation 1  
1 : 500

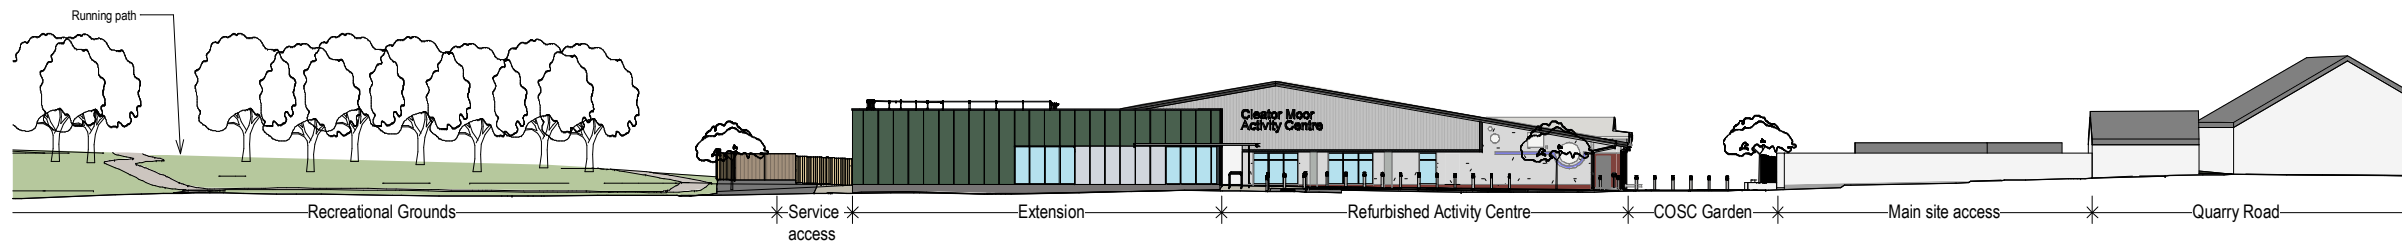

Site Context Elevation 2  
1 : 500

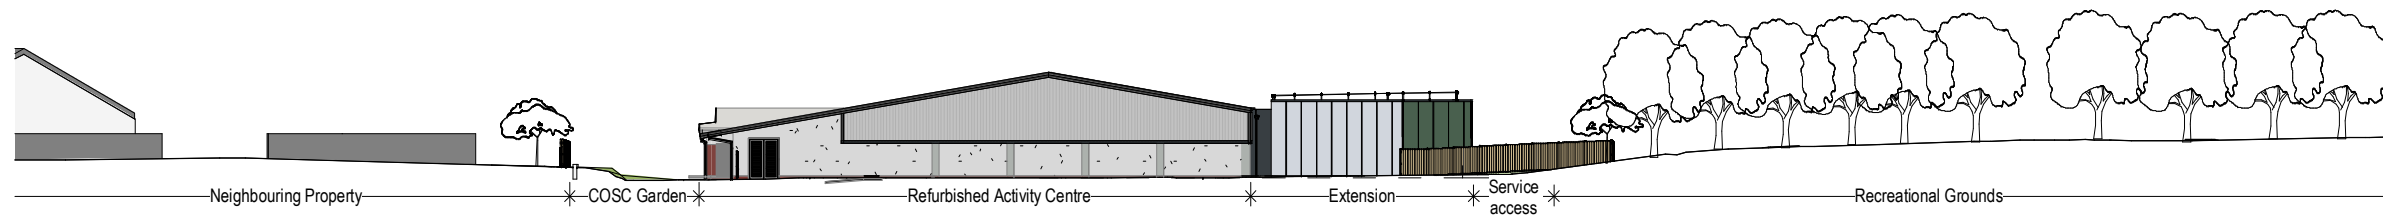

Site Context Elevation 3  
1 : 500

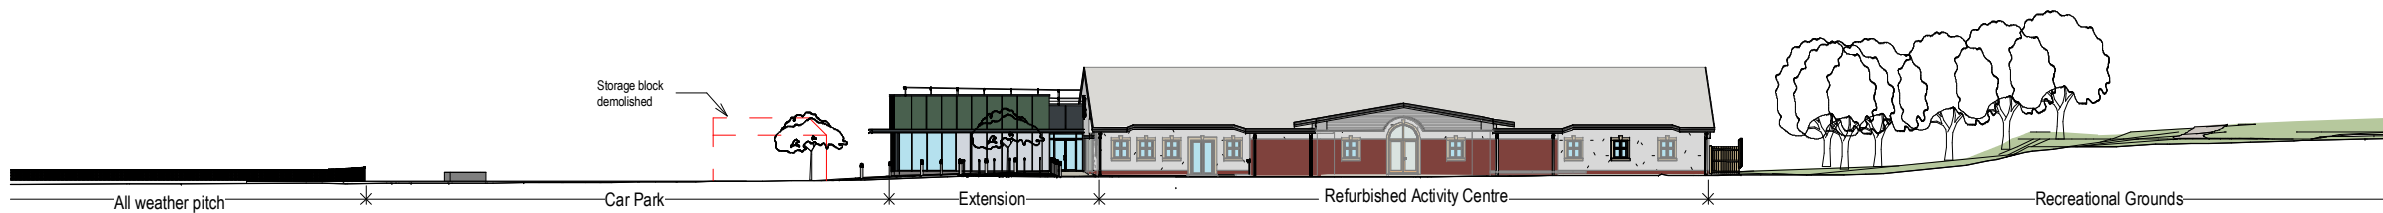

Site Context Elevation 4  
1 : 500



**Roberts Limbrick**

03333 405 500  
mail@robertslimbrick.com  
robertslimbrick.com

Registered Office: England No. 06658029

**Project Name**

Cleator Moor Activity Centre

**Client Name**

Towns Fund Copeland Borough Council

**Drawing Title**

Proposed Site Sections

**Scale** 1 : 500 • A3 **Project No.** 10319

**Status** A3 **Purpose Of Issue** Issued for Planning

Project 10319 • Org RL • Vol XX • Level ZZ • Form DR • Role A

**Number** P2501 **Revision** C01