



Mound 8 Proposed Cumulative View Junction / PROW

KEY


Proposed Earthworks Area


Fairway/Tee

Ponds

Bunkers

Viewpoint Location

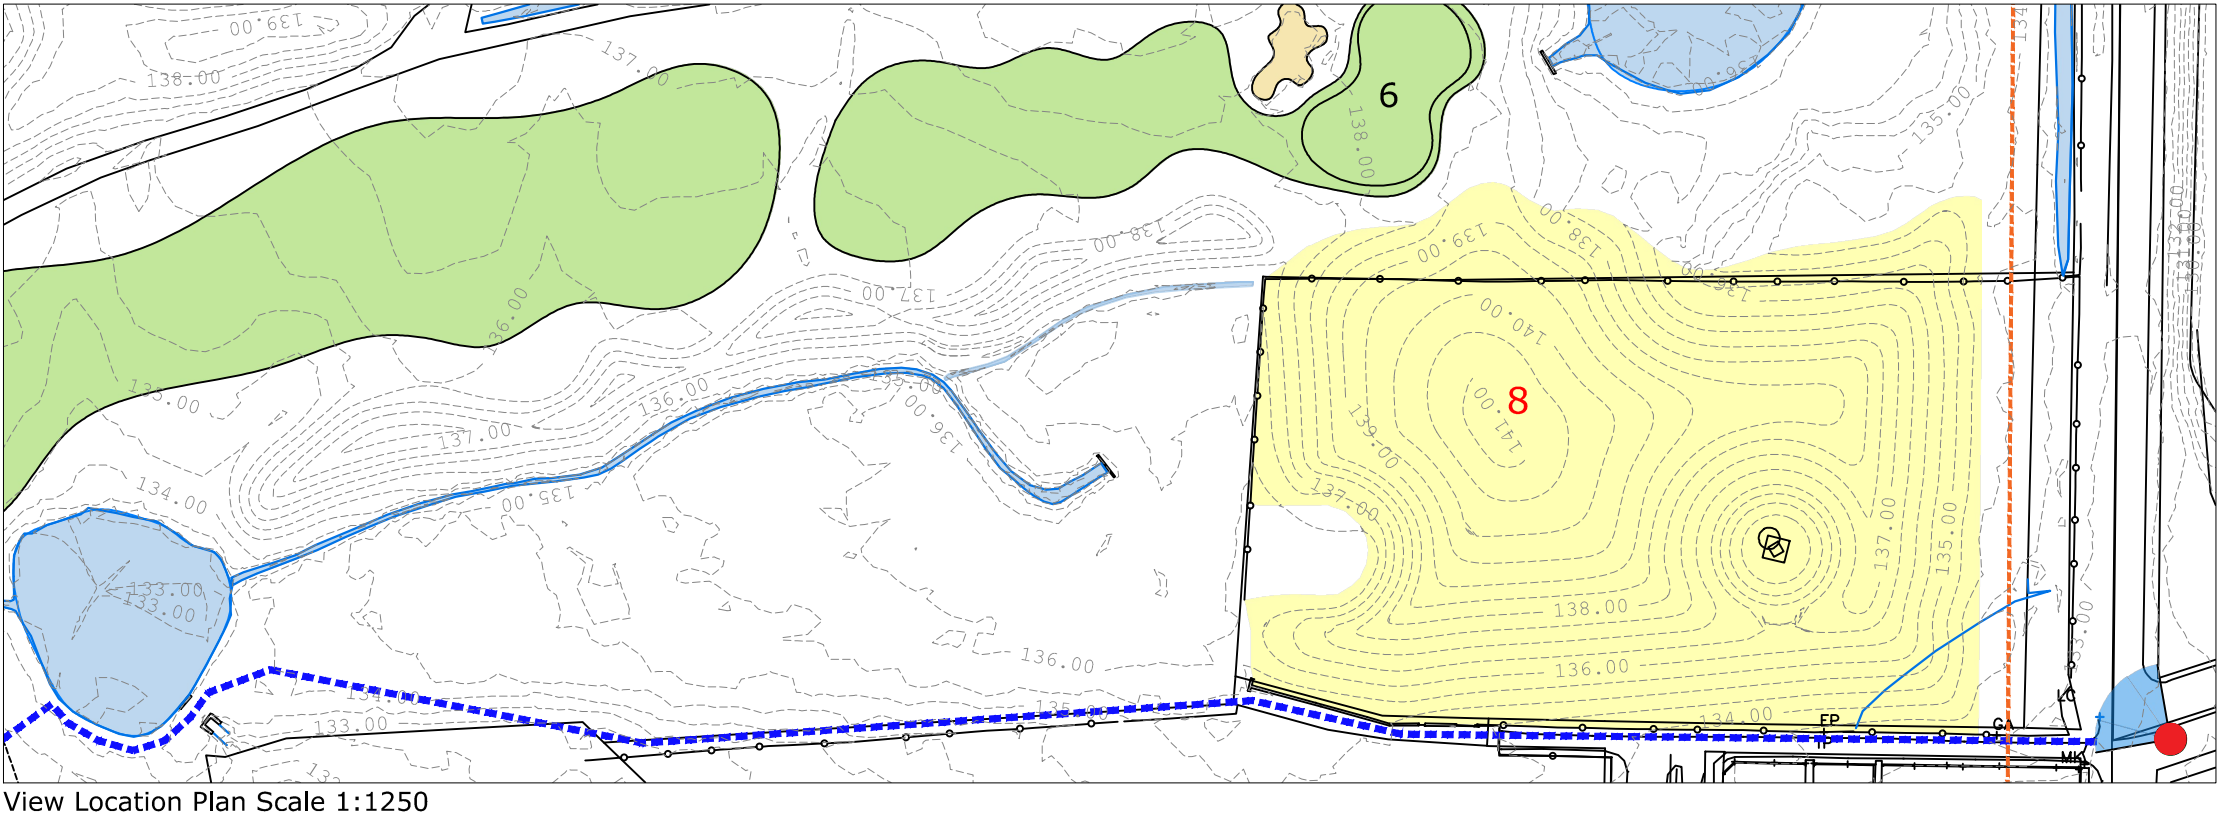

	Client Western Lakes Ltd		Project Whitehaven Golf Course	Project Location Whitehaven Cumbria	Drawing Title Phase 4 Mound 8 Proposed View From Junction	Revisions	Scale @ size NTS	Date oCT 2021	Drawn by A Pickering	Checked by S J Galpin
							Drawing Nr. WGC 1070_6087	Revision Rev0	Status PLANNING	Approved by S J Galpin