



Mound 2 Proposed Cumulative View from 17th Fairway

KEY


Proposed Earthworks Area

Fairway/Tee


Ponds

Bunkers

Viewpoint Location

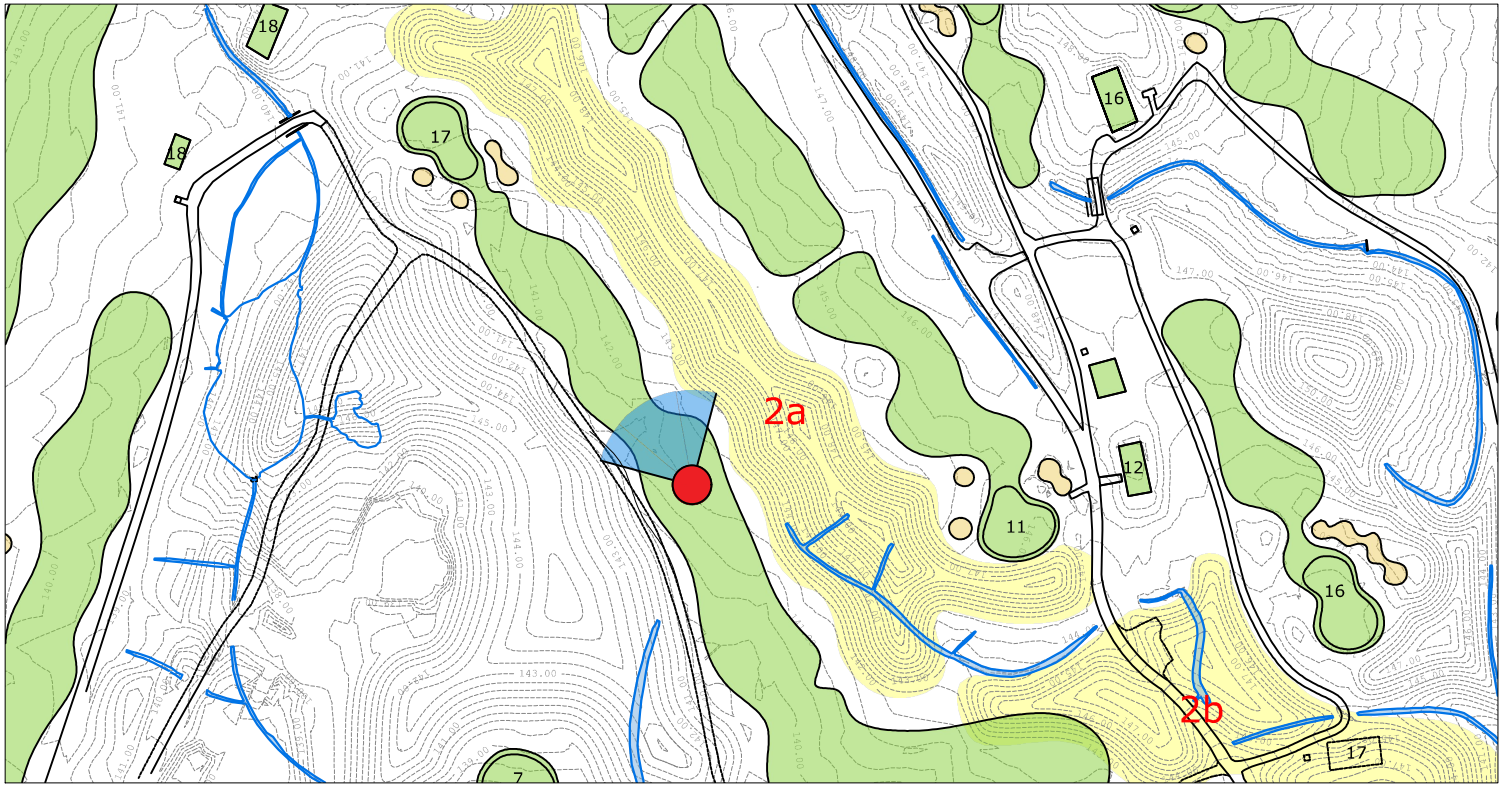

View Location Plan Scale 1:2500

								email info@galpinlandscape.com web www.galpinlandscape.com	
	Client Western Lakes Ltd	Project Whitehaven Golf Course	Project Location Whitehaven Cumbria	Drawing Title Phase 1 Mound 2 Proposed View From 17th Fairway	Revisions	Scale @ size NTS	Date Oct 2021	Drawn by A Pickering	Checked by S J Galpin
						Drawing Nr. WGC 1070_6026	Revision Rev0	Status PLANNING	Approved by S J Galpin