




Sections Scale 1:500

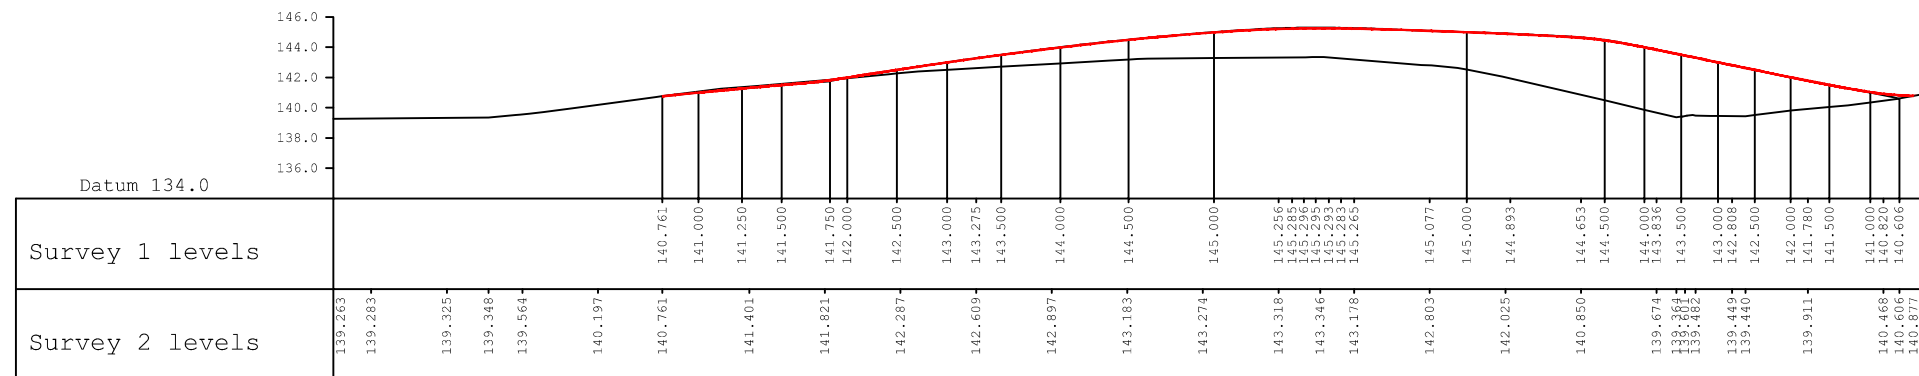


Section D Chainage 75.0m ( 299220.3E 518751.9N )

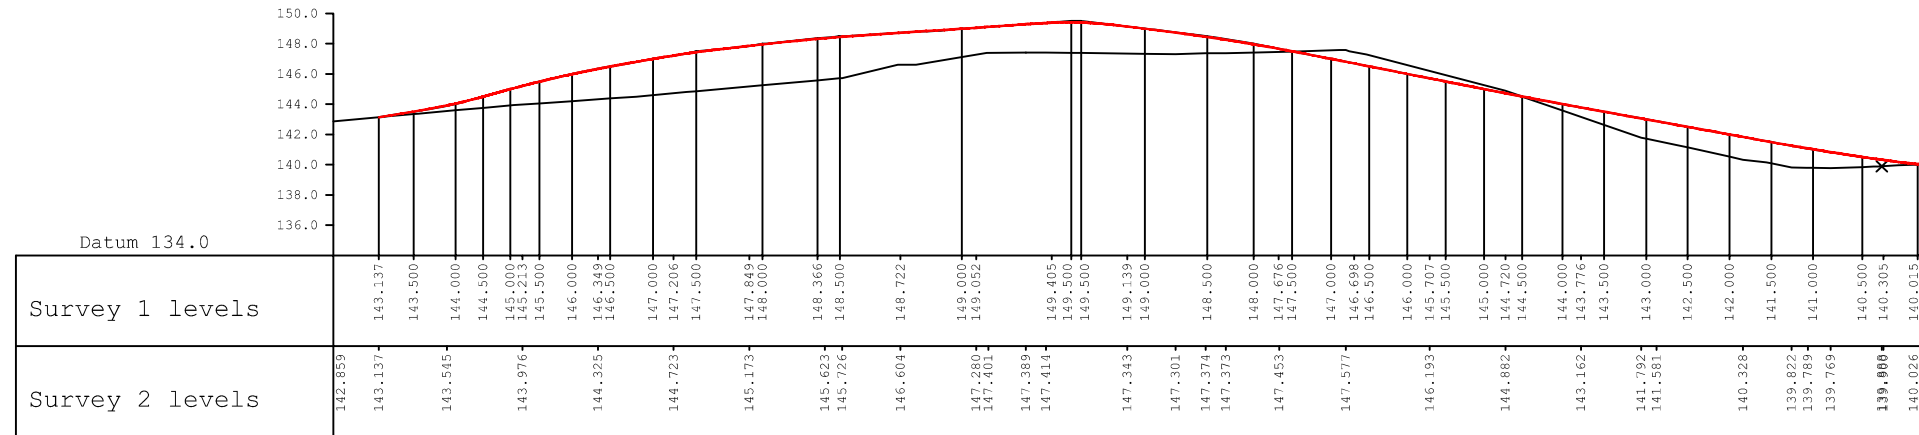

**Section C** Chainage 50.0m ( 299236.8E 518733.2N )

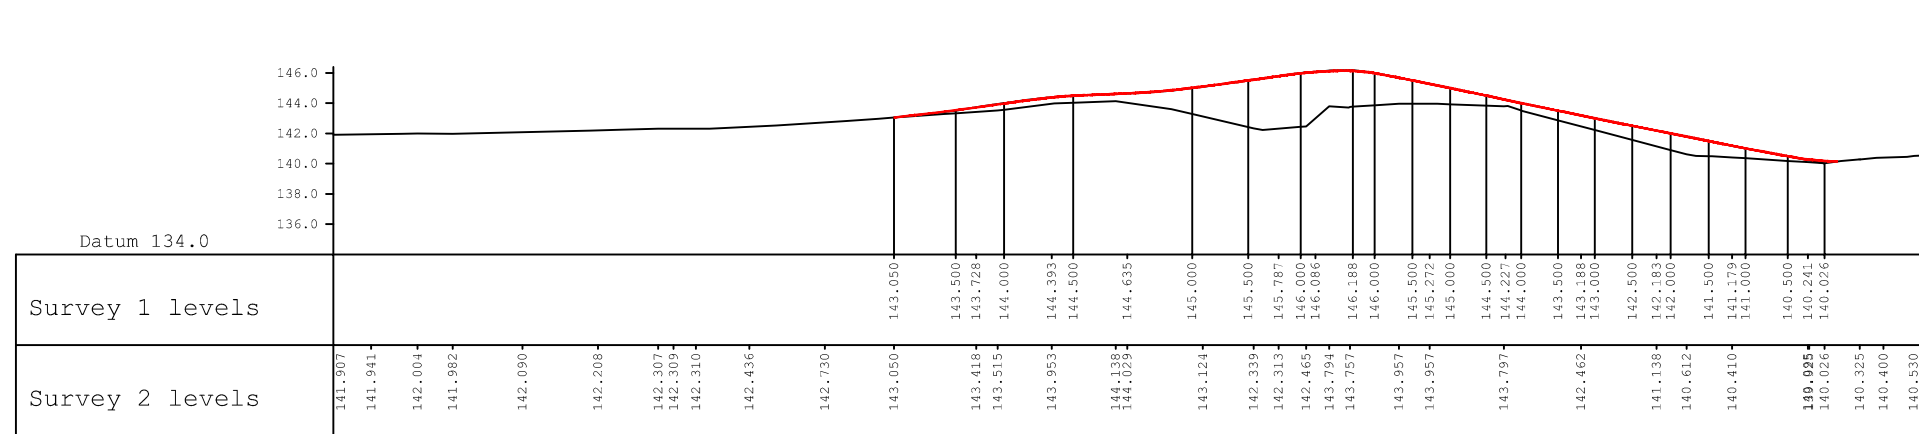

**Section B** Chainage 25.0m ( 299253.3E 518714.4N )

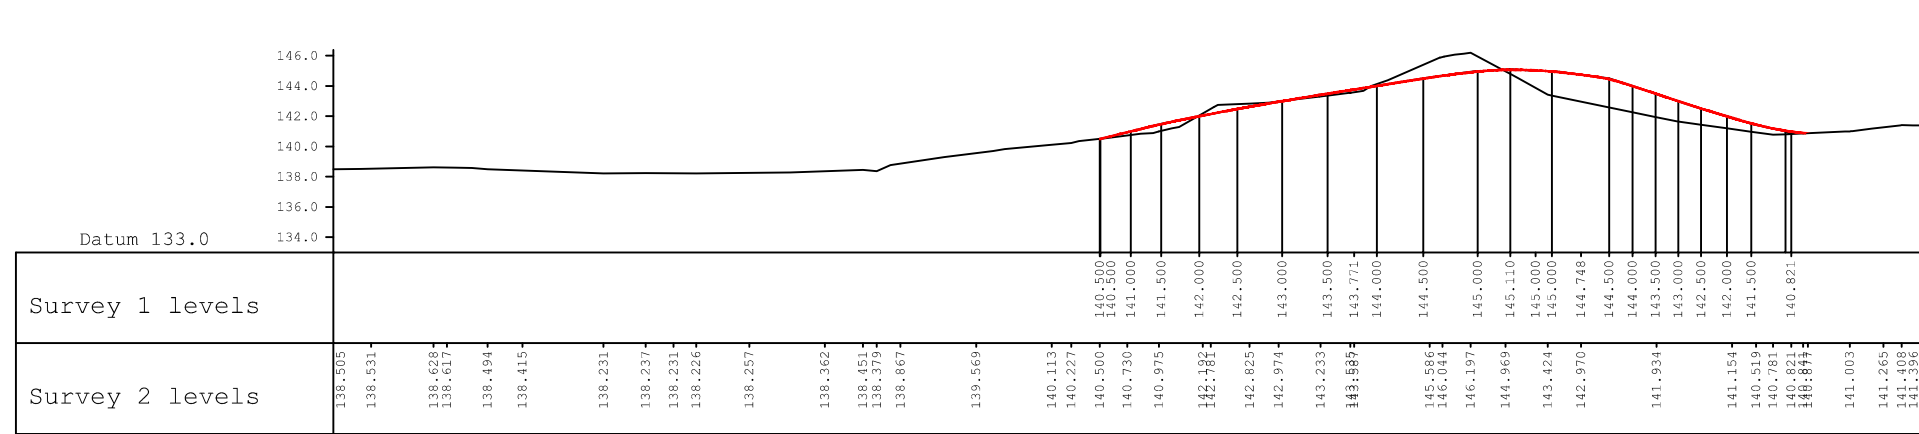

Section A Chainage 0.0m ( 299269.9E 518695.7N )

Section Location Plan Scale 1:1000

