



Sections Scale 1:500

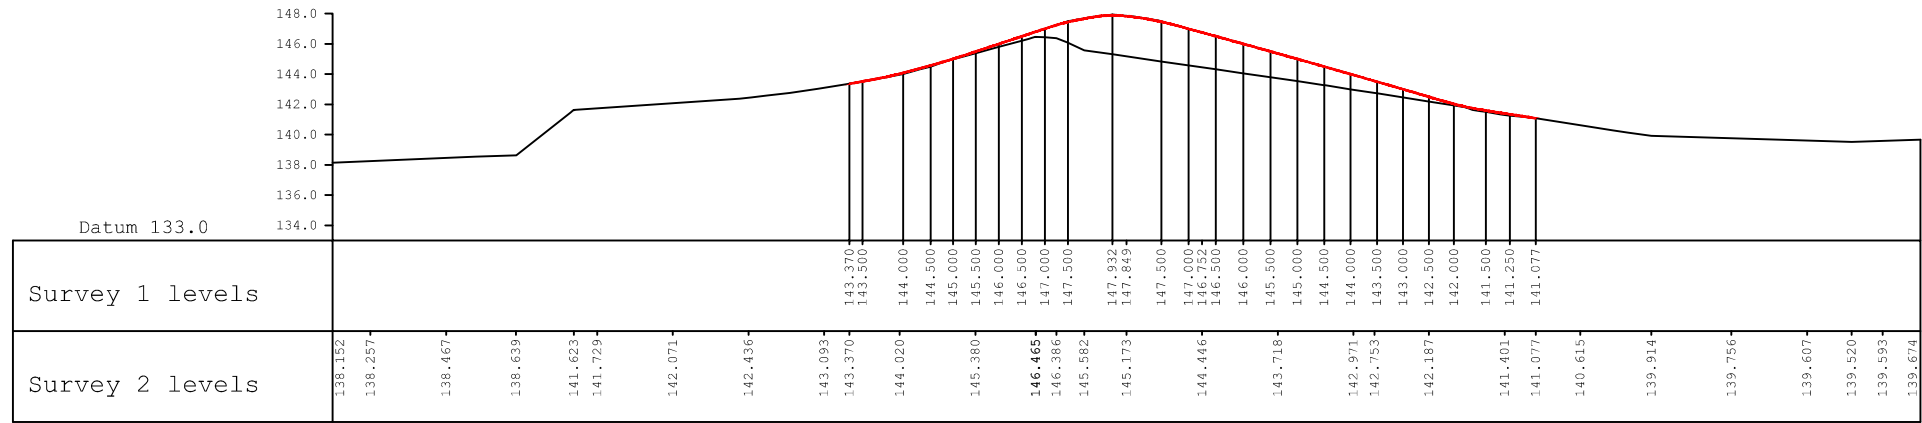


Section F Chainage 25.0m (299218.1E 518716.6N)

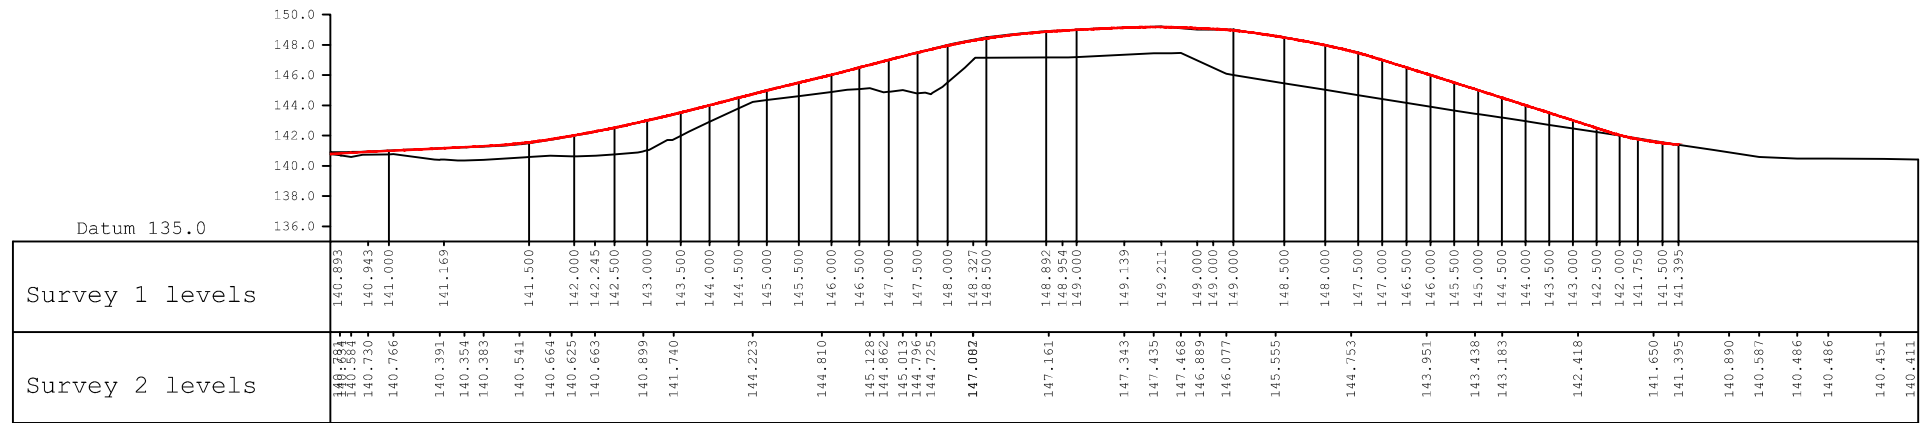

Section E Chainage 0.0m (299236.8E 518733.2N)

Section Location Plan Scale 1:1000

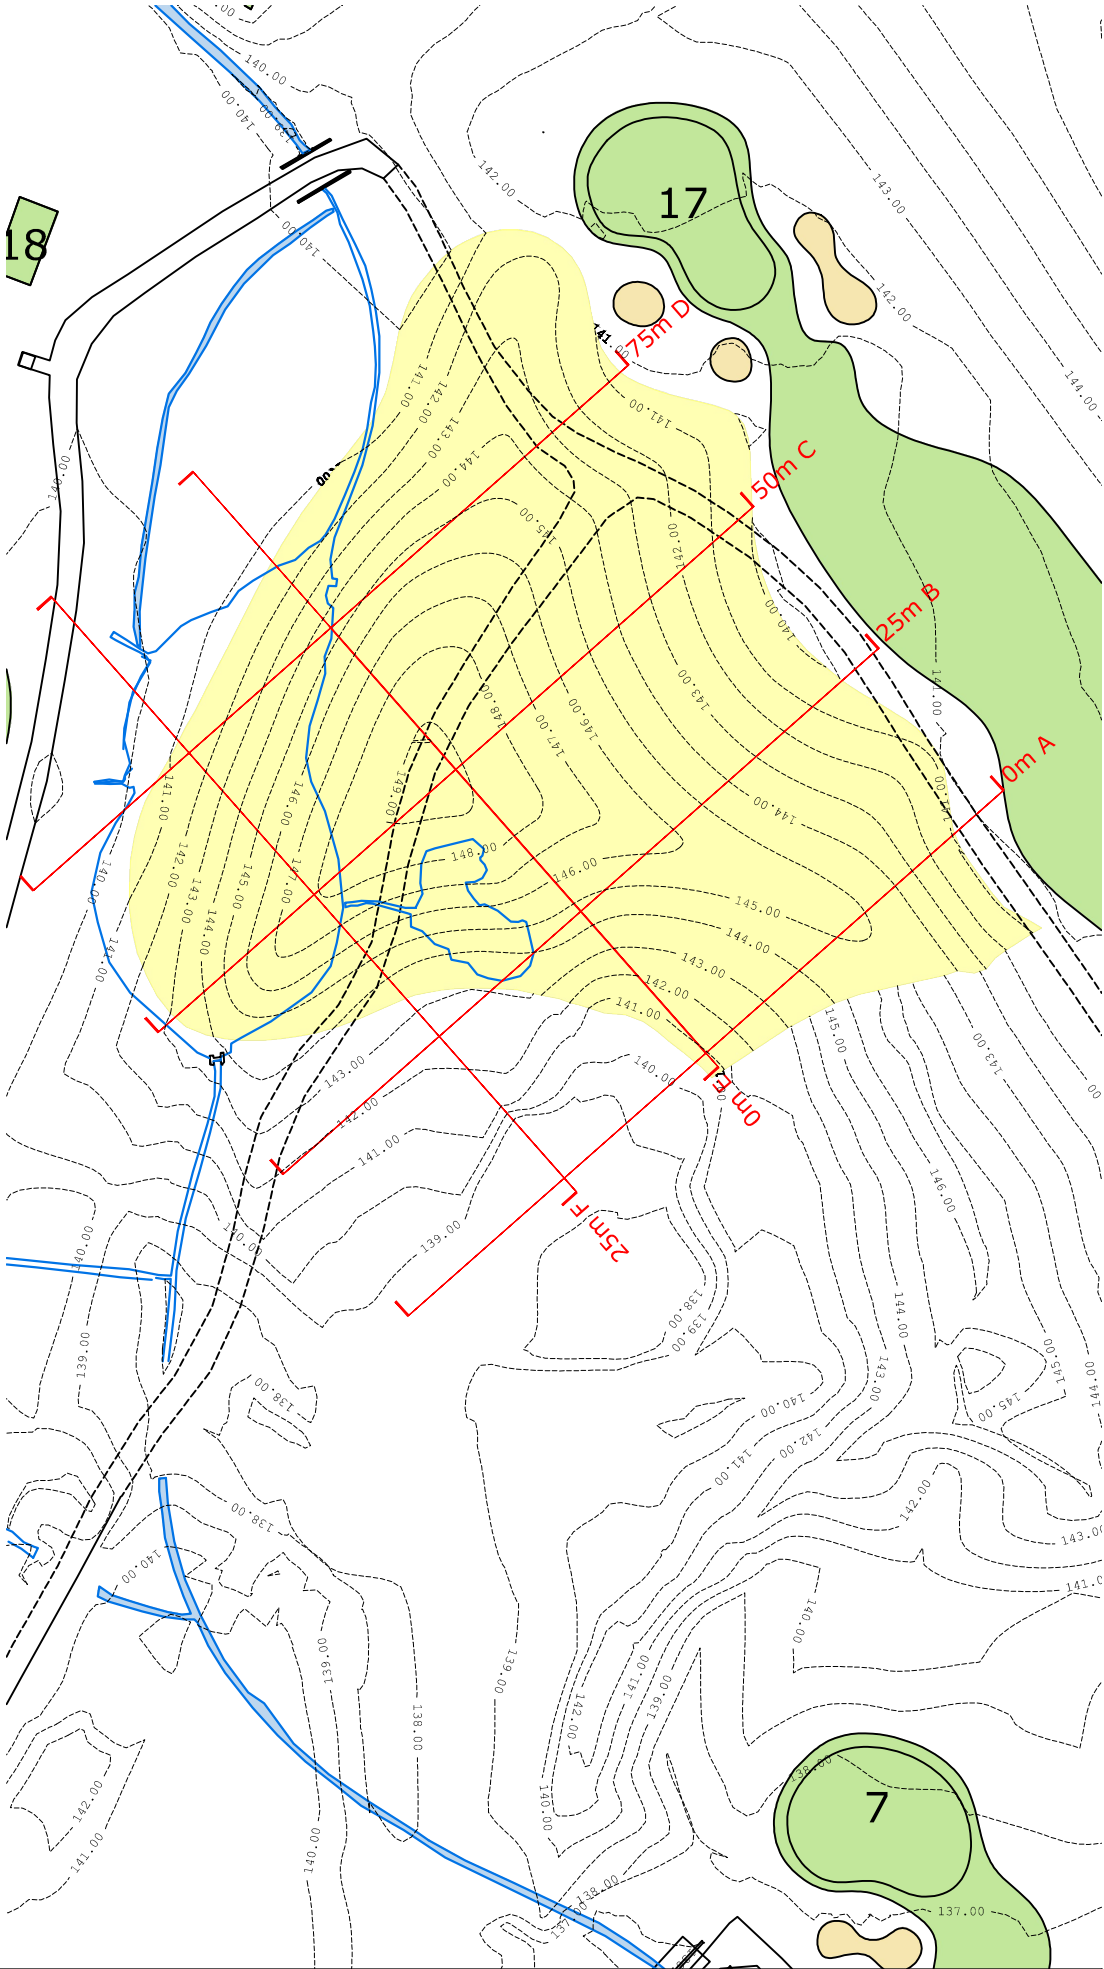

Galpin Landscape Architecture						email info@galpinlandscape.com web www.galpinlandscape.com			
	Client	Project	Project Location	Drawing Title	Revisions	Scale @ size	Date	Drawn by	Checked by
	Western Lakes Ltd	Whitehaven Golf Course	Whitehaven Cumbria	Proposed Sections Sheet 2 Phase 1 - Mound 1		1:500@A3	Oct 2021	A Pickering	S J Galpin
						Drawing Nr.	Revision	Status	Approved by
						WGC 1070_6014	Rev0	PLANNING	S J Galpin