



Mound 1 Proposed Cumulative View from 17th Green

KEY


Proposed Earthworks Area


Fairway/Tee

Ponds


Bunkers

Viewpoint Location

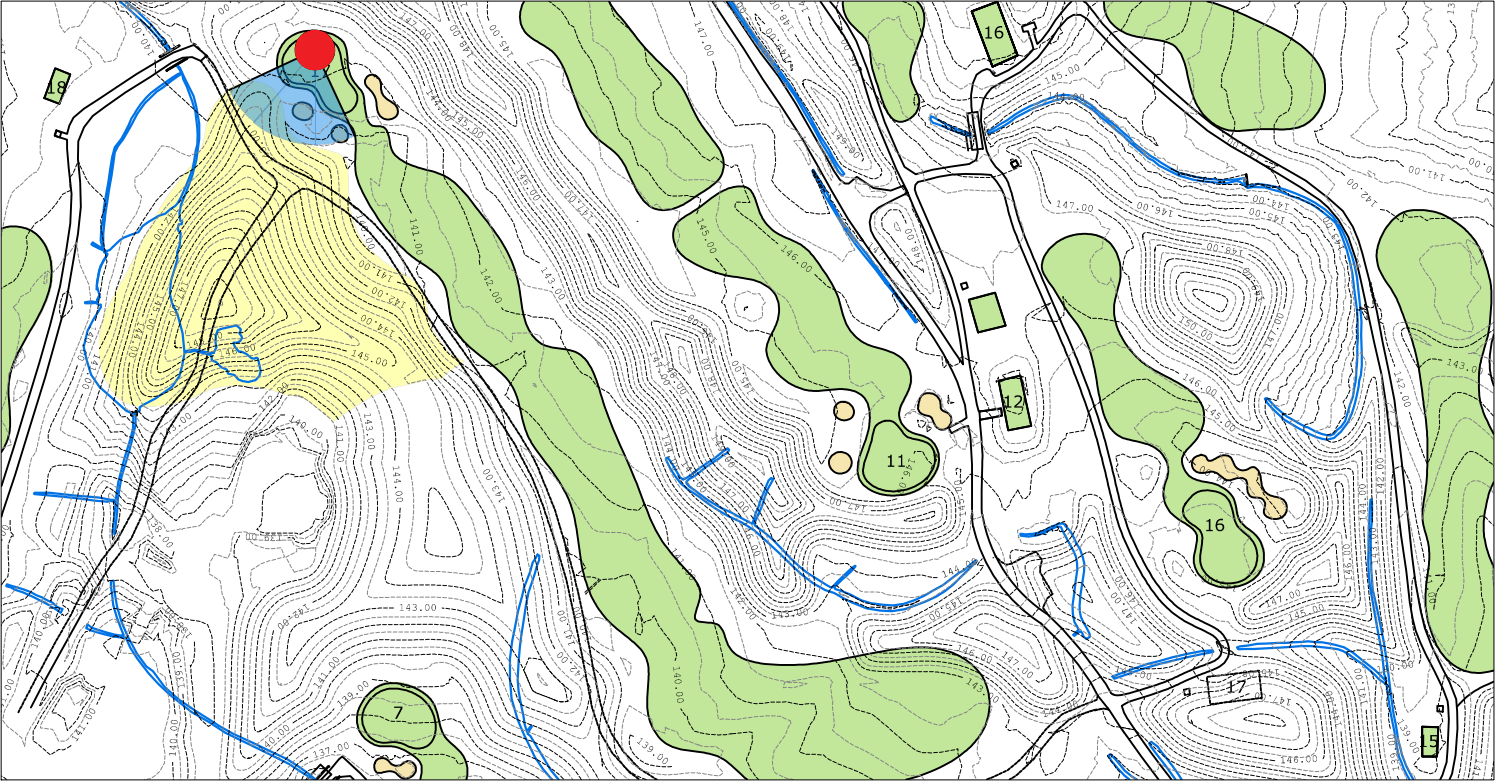



View Location Plan Scale 1:2500

 Galpin Landscape Architecture										email info@galpinlandscape.com web www.galpinlandscape.com	
	Client Western Lakes Ltd	Project Whitehaven Golf Course	Project Location Whitehaven Cumbria	Drawing Title Phase 1 Mound 1 Proposed View From 17th Green	Revisions	Scale @ size NTS	Date Oct 2021	Drawn by A Pickering	Checked by S J Galpin		
						Drawing Nr. WGC 1070_6017	Revision Rev0	Status PLANNING	Approved by S J Galpin		