




Sections Scale 1:500

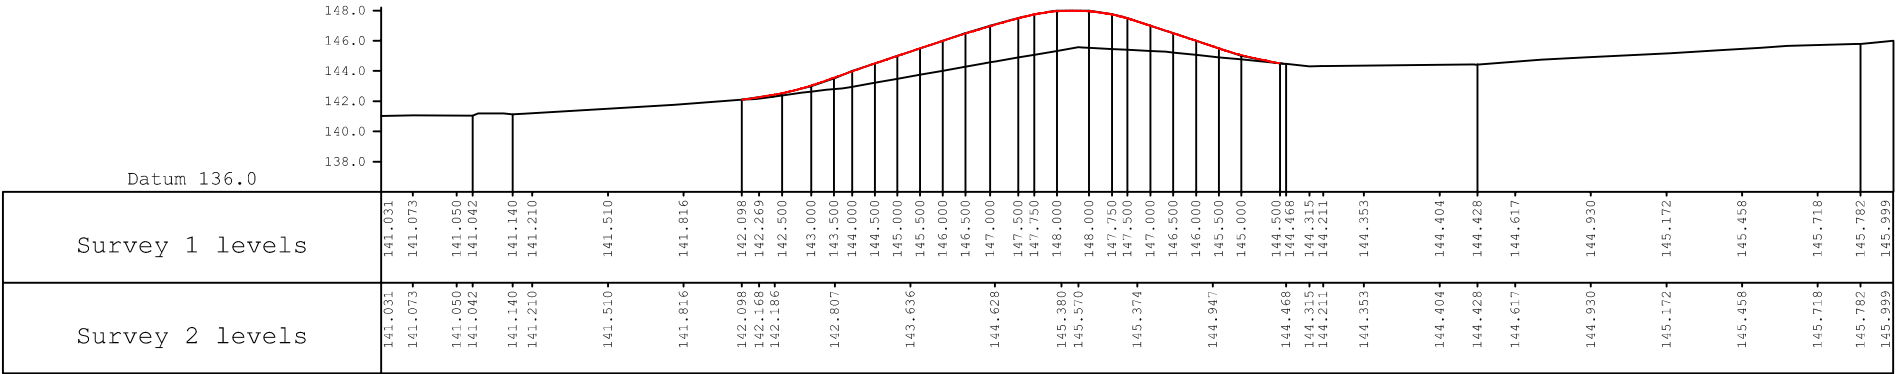


Section D Chainage 120.0m (299366.3E 518742.0N)

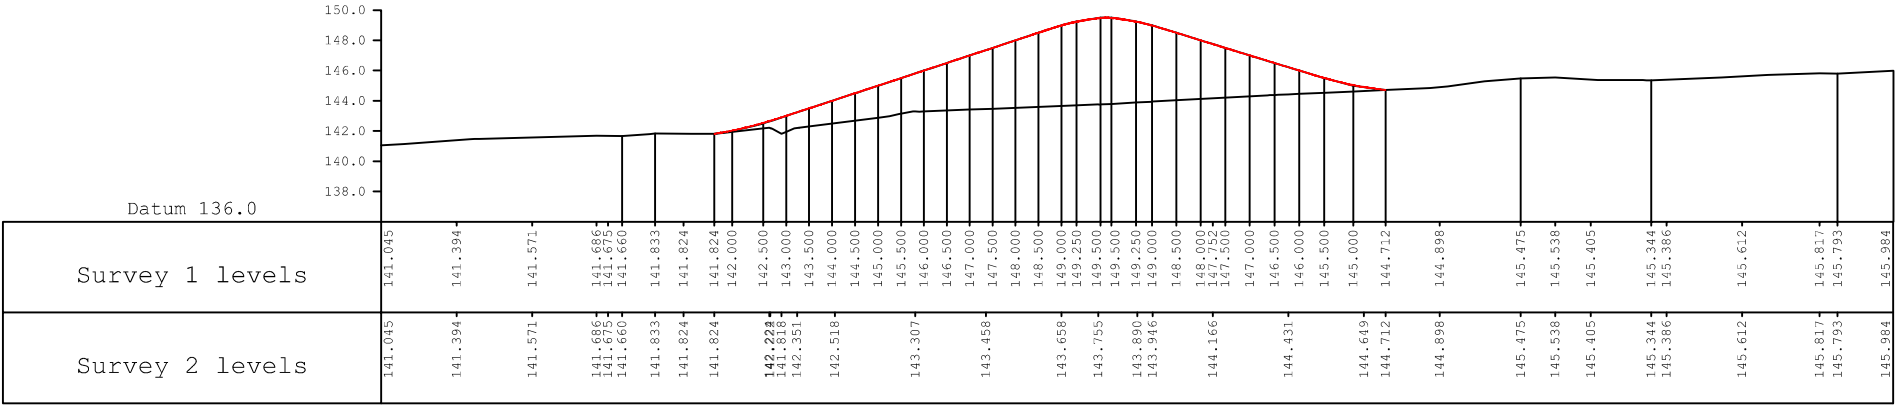

Section C Chainage 80.0m (299390.4E 518710.1N)

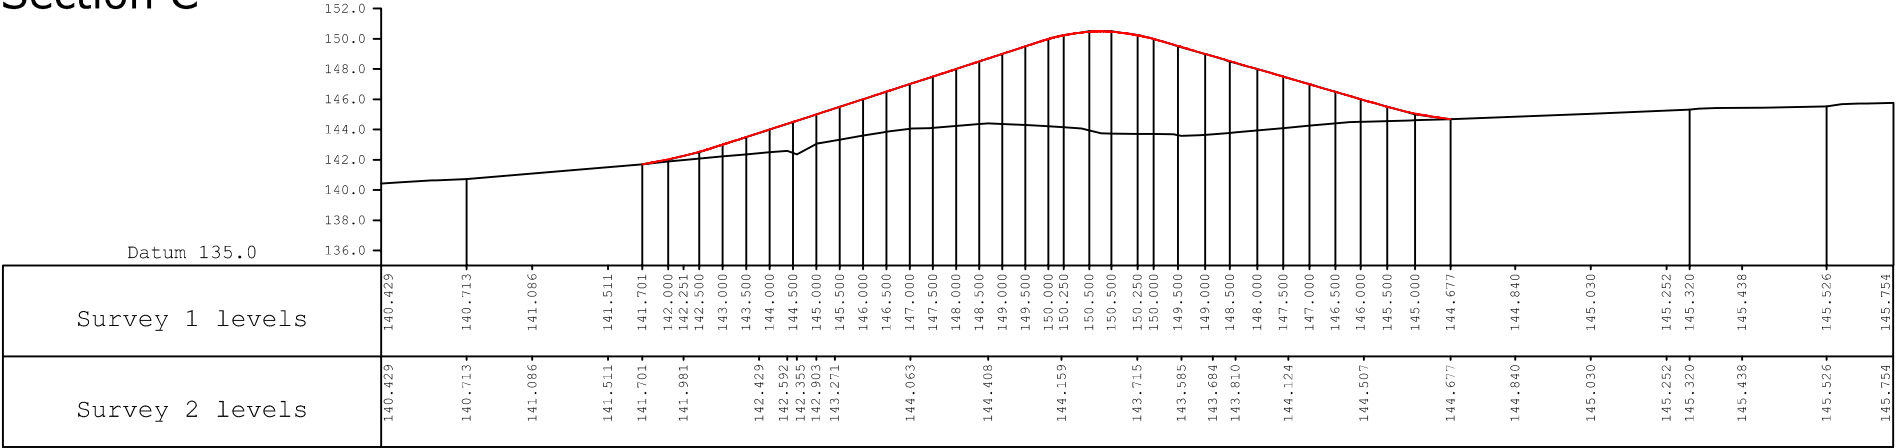

Section B Chainage 40.0m (299414.5E 518678.1N)

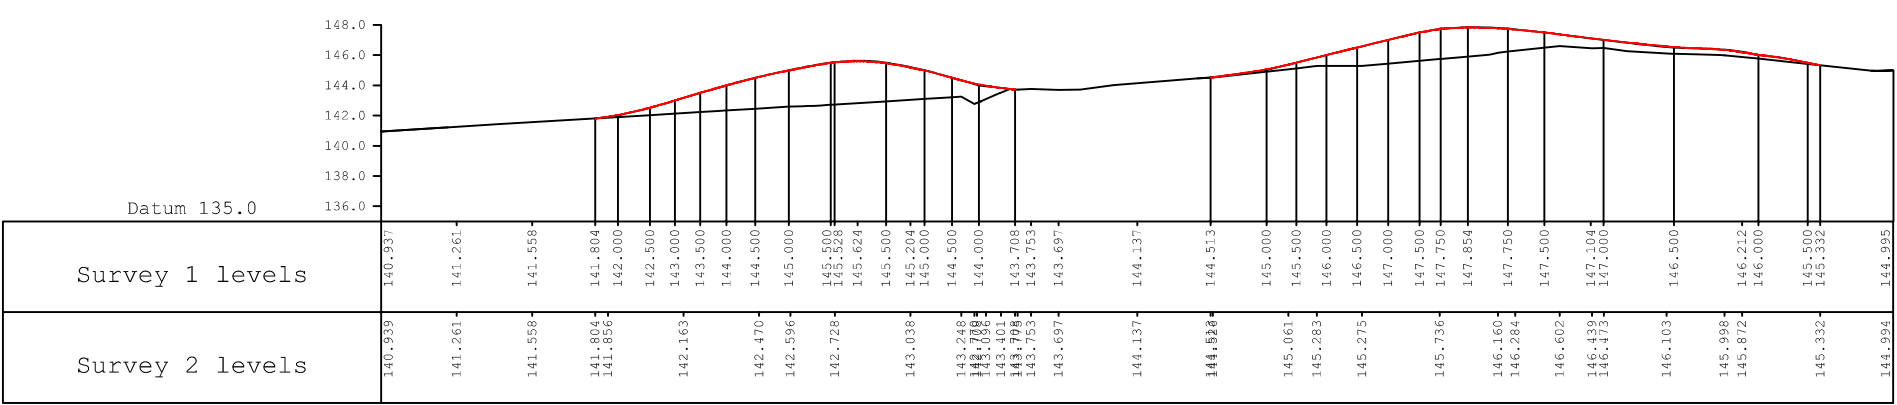

Section A Chainage 0.0m (299438.5E 518646.2N)

Section Location Plan Scale 1:2000

