




Sections Scale 1:500

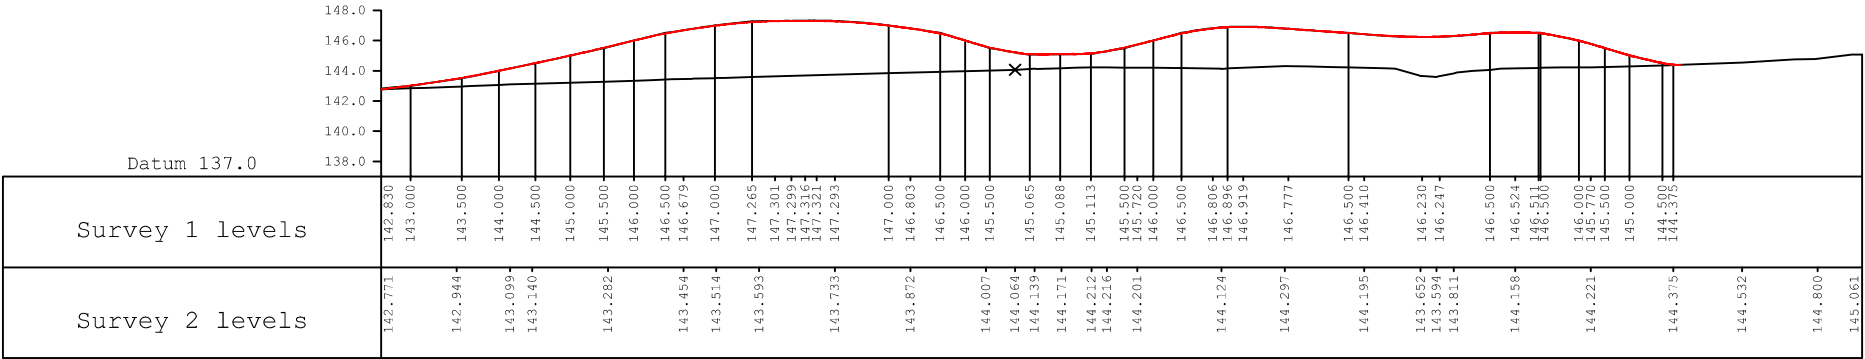


Section H

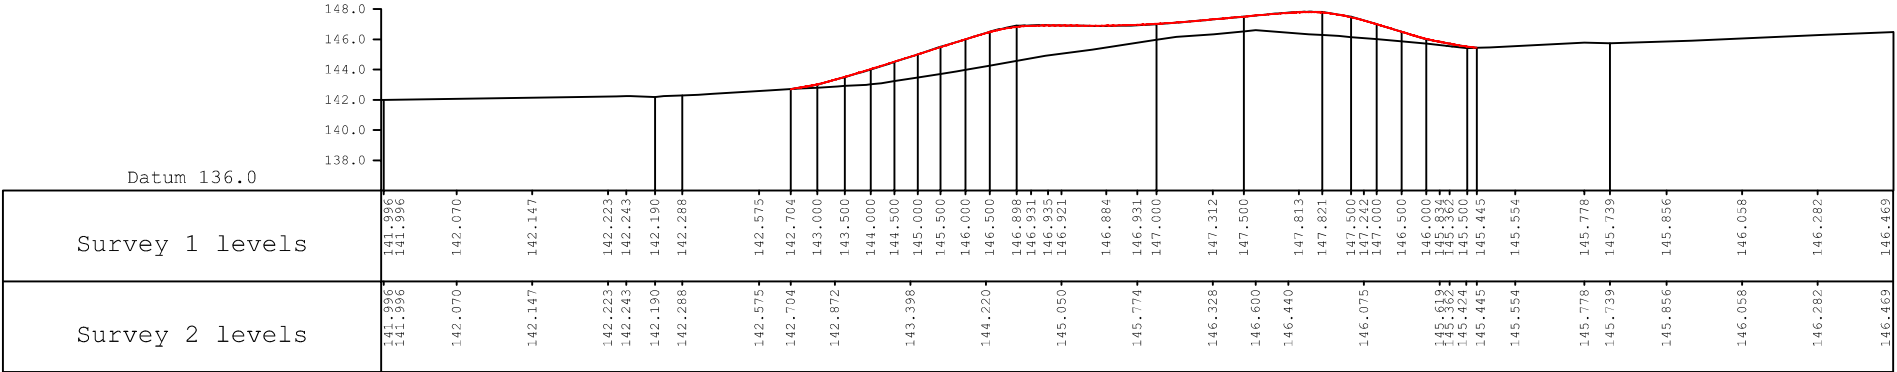

Section G Chainage 240.0m (299294.1E 518837.9N)

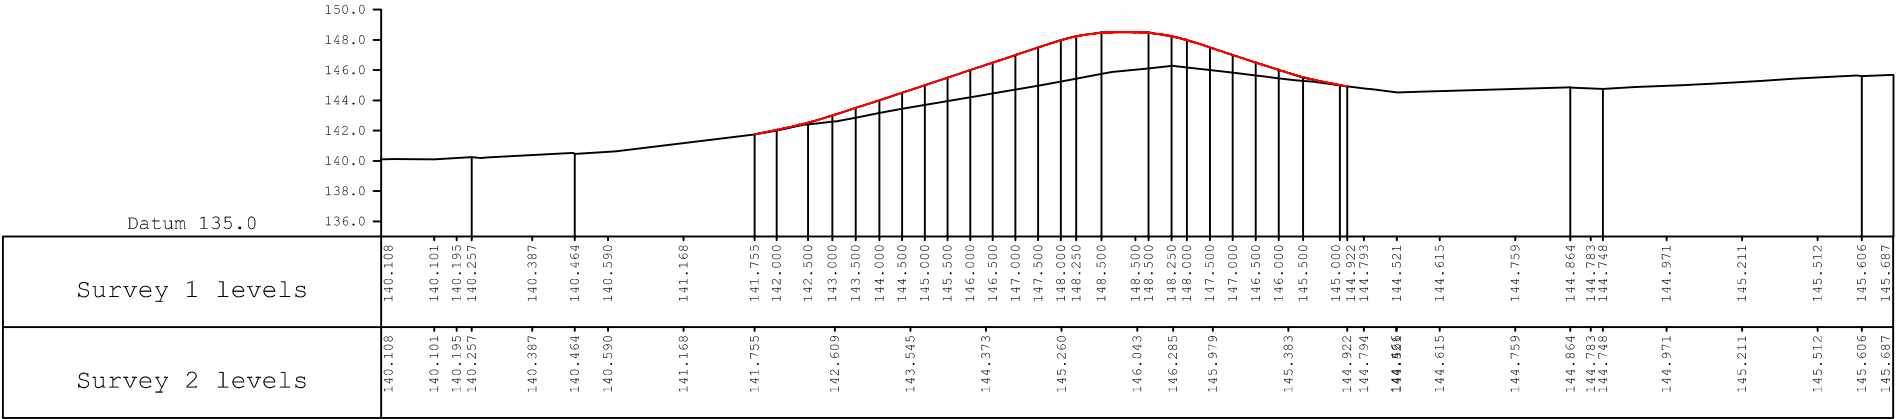

Section F Chainage 200.0m (299318.2E 518805.9N)

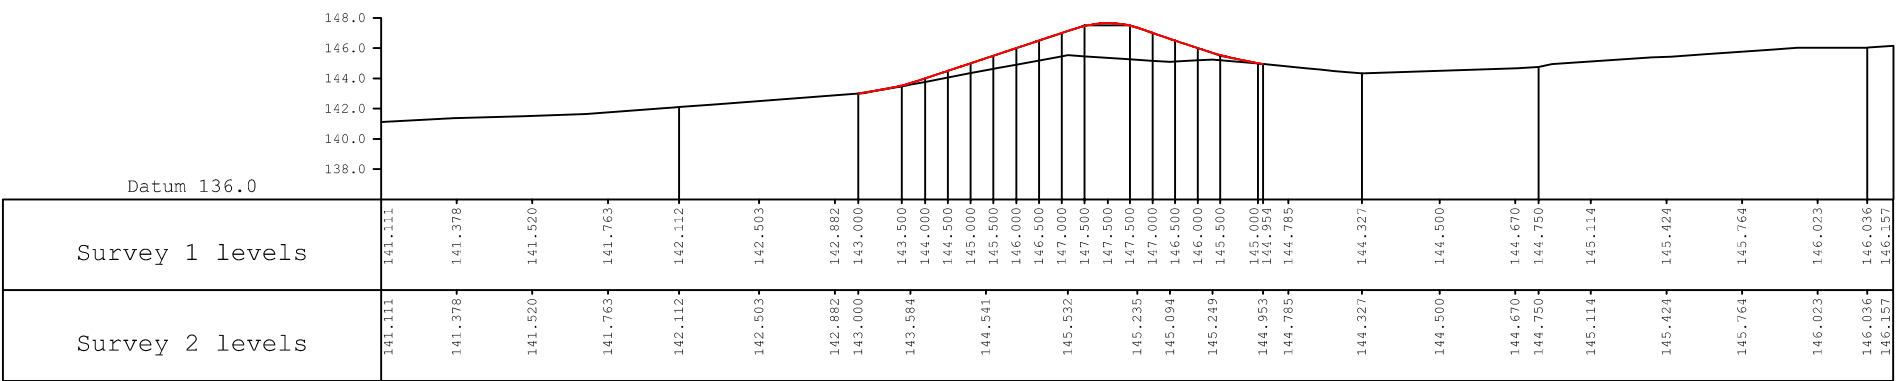

Section E Chainage 160.0m (299342.3E 518774.0N)

Section Location Plan Scale 1:2000

