




Sections Scale 1:500

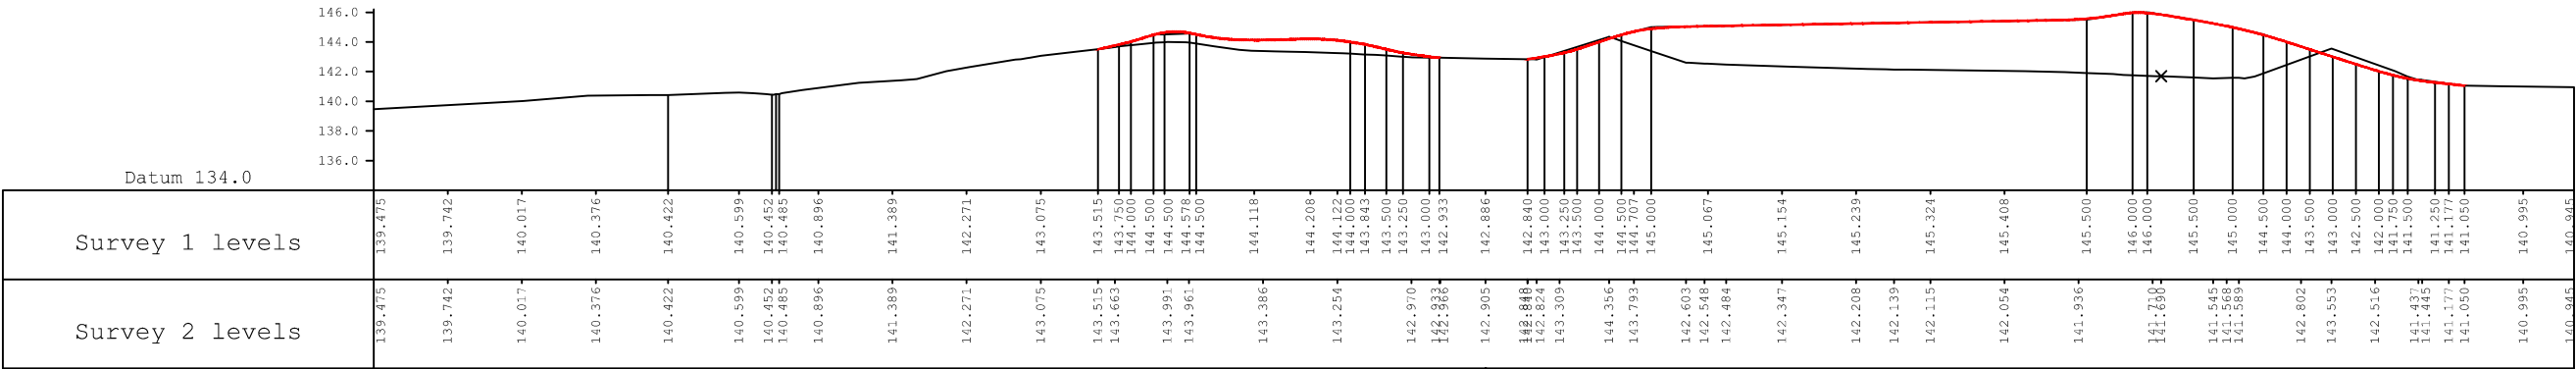


Section D Chainage 150.0m (299070.3E 518207.1N)

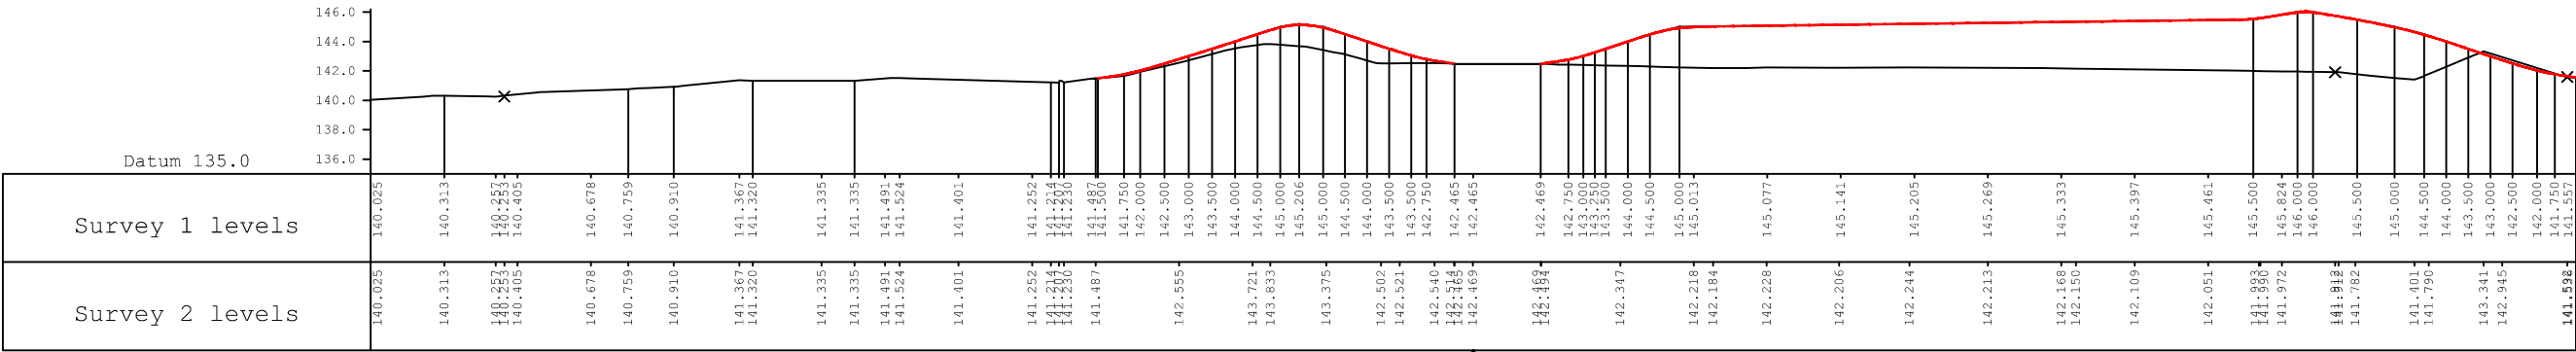

Section C Chainage 100.0m (299052.3E 518253.7N)

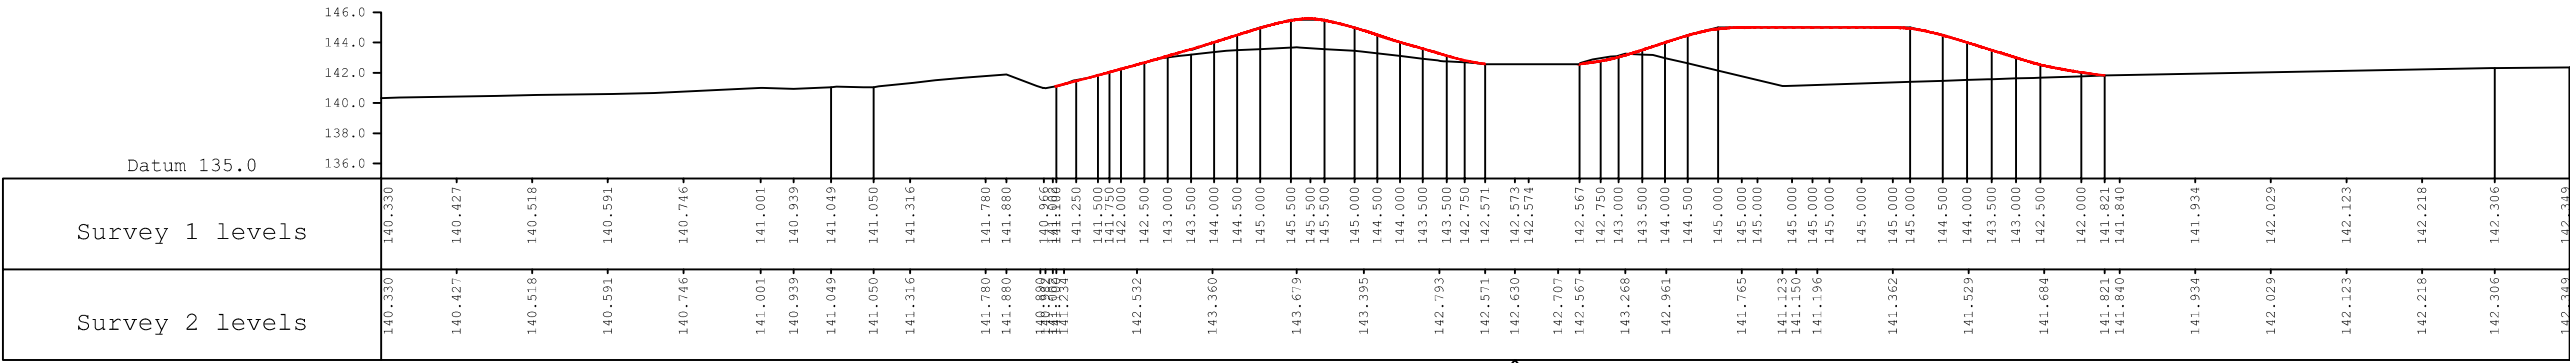

Section B Chainage 50.0m (299034.9E 518300.6N)

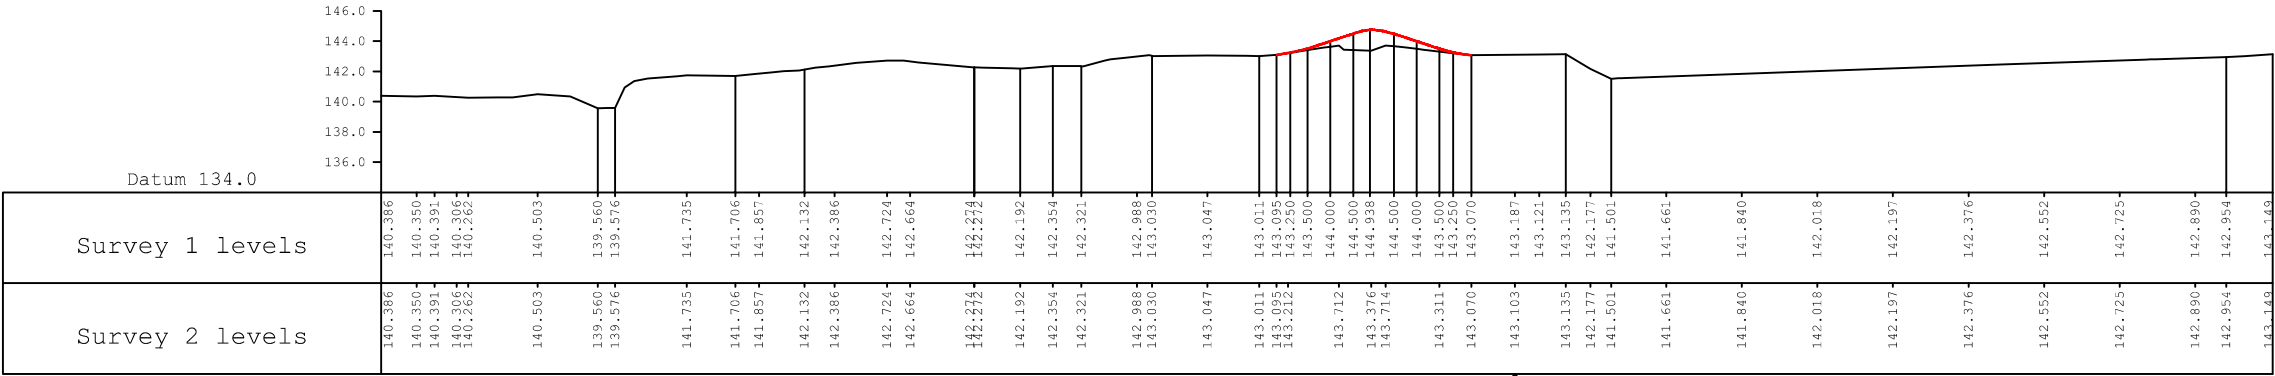

Section A Chainage 0.0m (299022.3E 518349.0N)



IMPORTANT NOTE:
Height of Pylon Cables are unknown.
Mounds under cables may need to be reduced in height on site to comply with minimum clearance requirements in accordance with ENWL guidelines

Galpin Landscape Architecture								email info@galpinlandscape.com web www.galpinlandscape.com	
	Client Western Lakes Ltd	Project Whitehaven Golf Course	Project Location Whitehaven Cumbria	Drawing Title Proposed Sections Sheet 1 Phase 2 - Mound 3	Revisions	Scale @ size 1:500@A3	Date Oct 2021	Drawn by A Pickering	Checked by S J Galpin
						Drawing Nr. WGC 1070_6033	Revision Rev0	Status PLANNING	Approved by S J Galpin