



Sections Scale 1:500

Section Location Plan Scale 1:2000

IMPORTANT NOTE:
Height of Pylon Cables are unknown.
Mounds under cables may need to be reduced in height on site to comply with minimum clearance requirements in accordance with ENWL guidelines

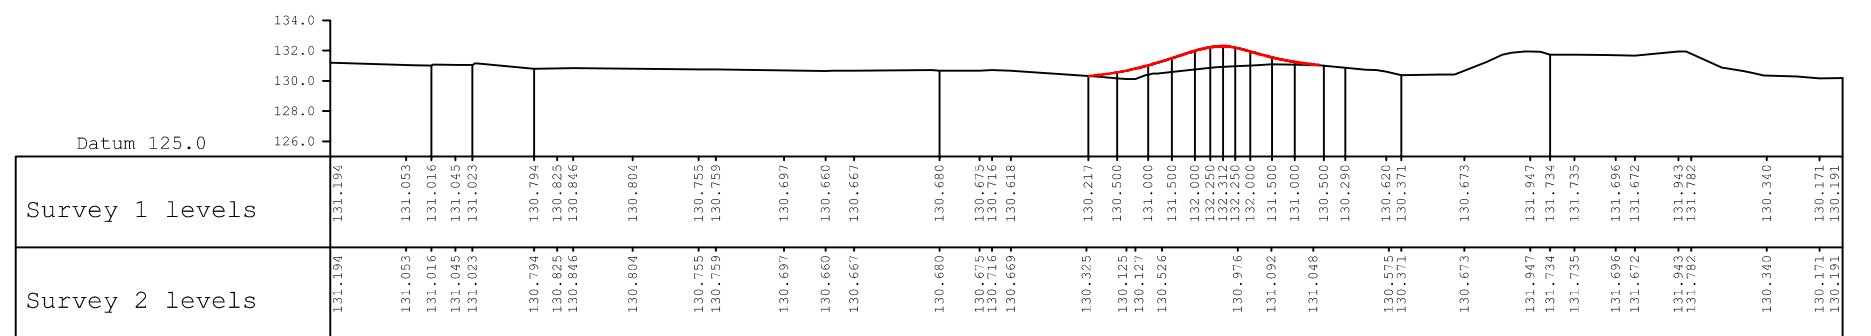

Section J Chainage 400.0m (299430.2E 517883.9N)

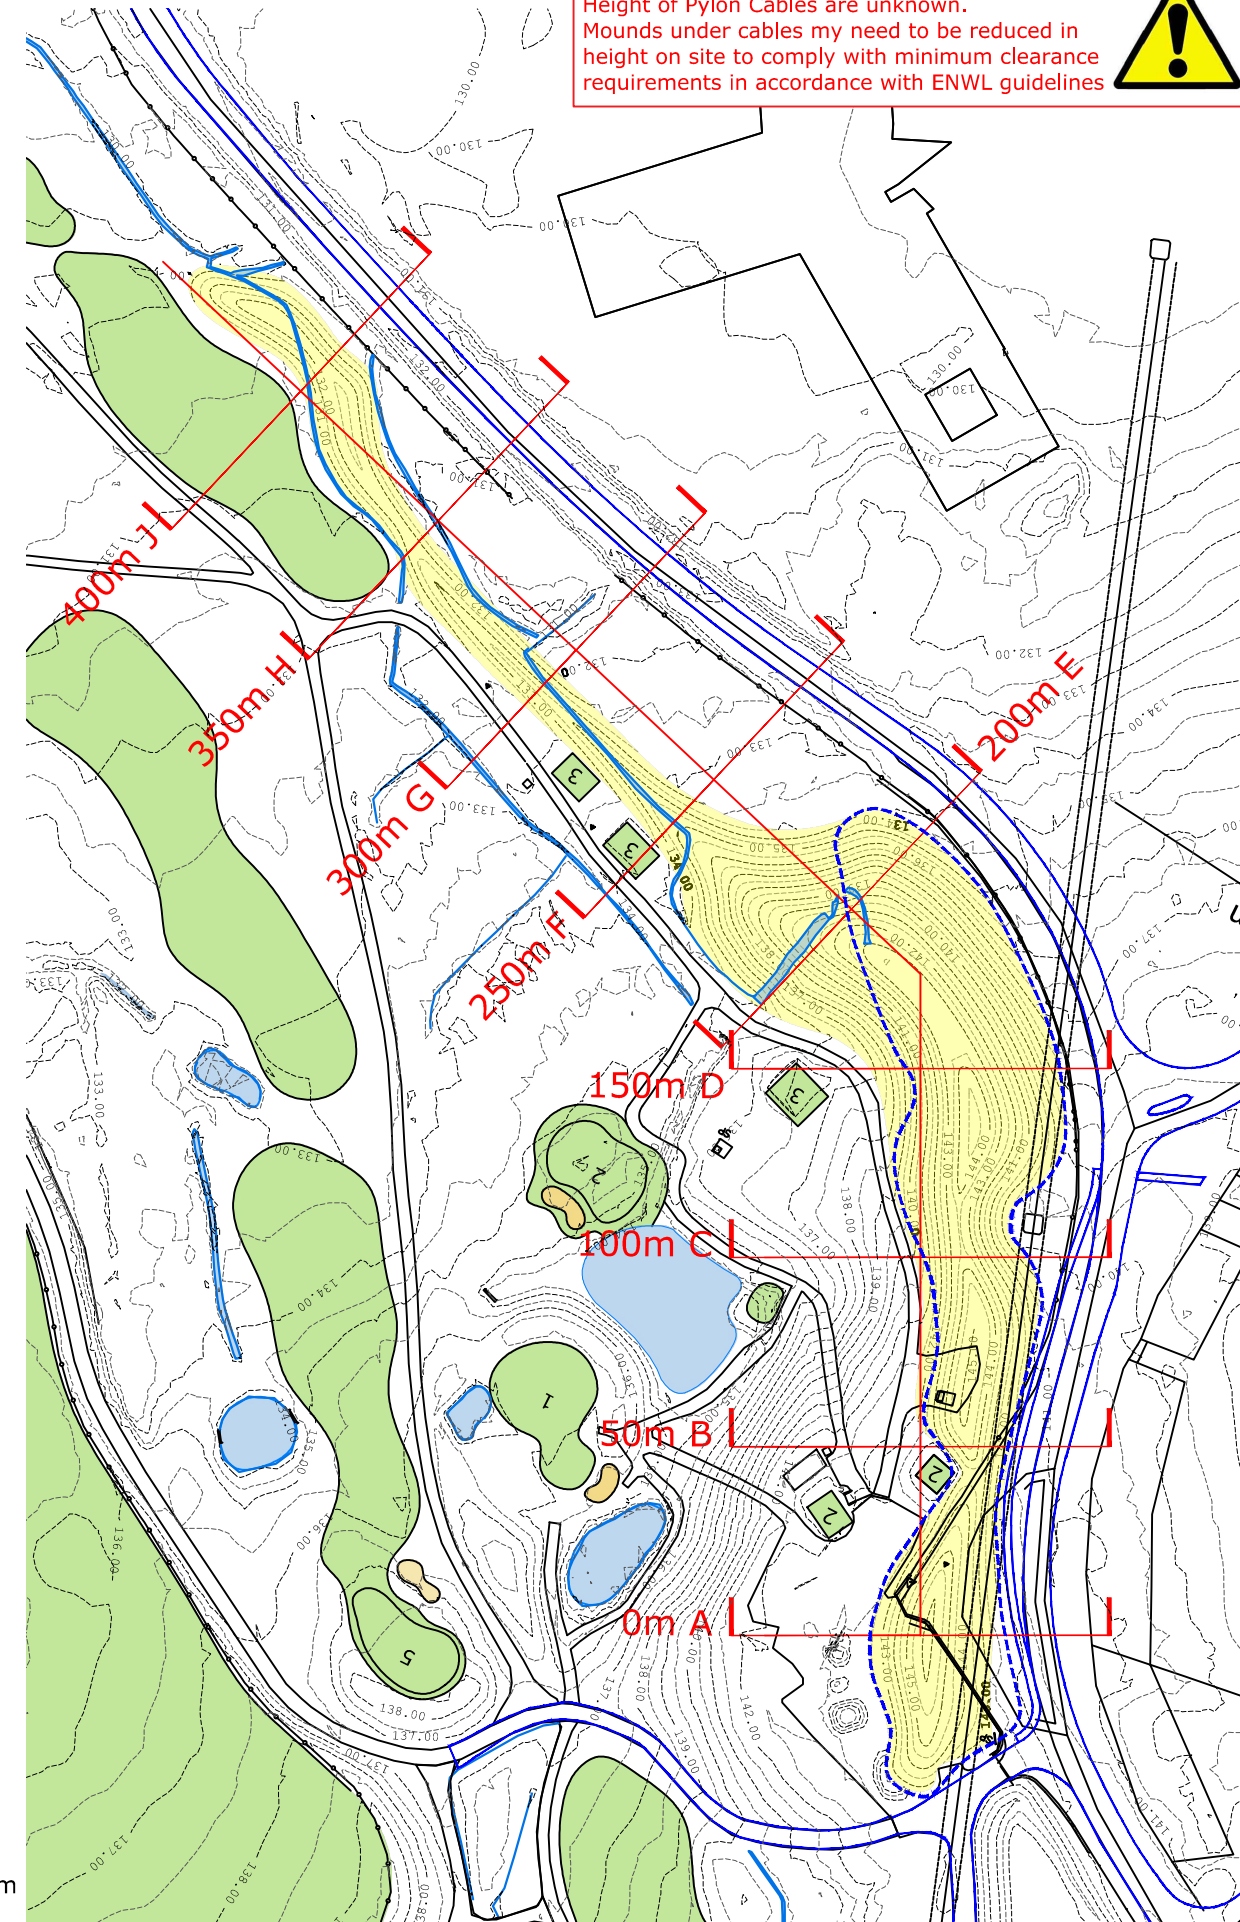

Galpin Landscape Architecture								email info@galpinlandscape.com web www.galpinlandscape.com	
	Client Western Lakes Ltd	Project Whitehaven Golf Course	Project Location Whitehaven Cumbria	Drawing Title Proposed Sections Sheet 3 Phase 3 - Mound 4	Revisions	Scale @ size 1:500@A3	Date Oct 2021	Drawn by A Pickering	Checked by S J Galpin
						Drawing Nr. WGC 1070_6045	Revision Rev0	Status PLANNING	Approved by S J Galpin