




Sections Scale 1:500

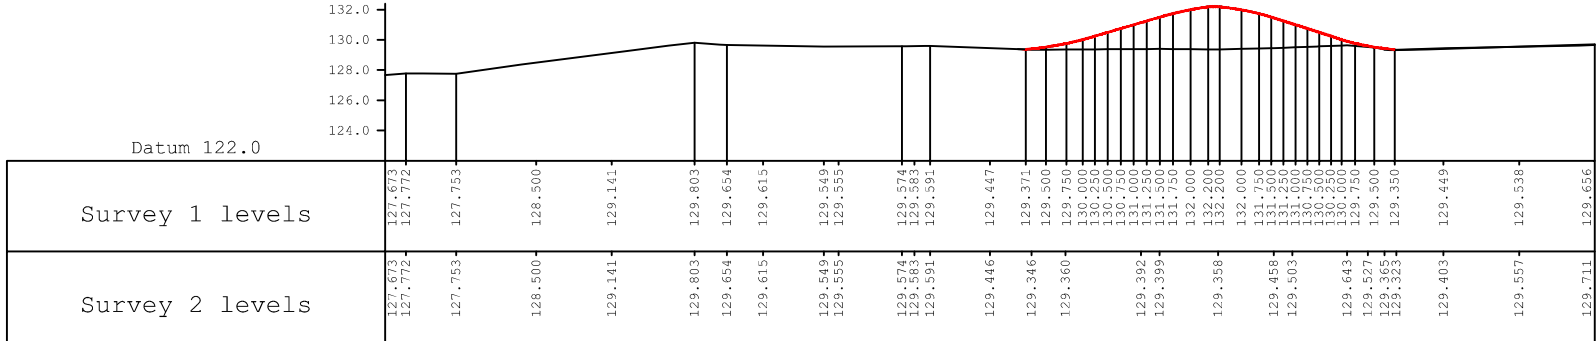


Section D Chainage 90.0m (299601.2E 517862.7N)

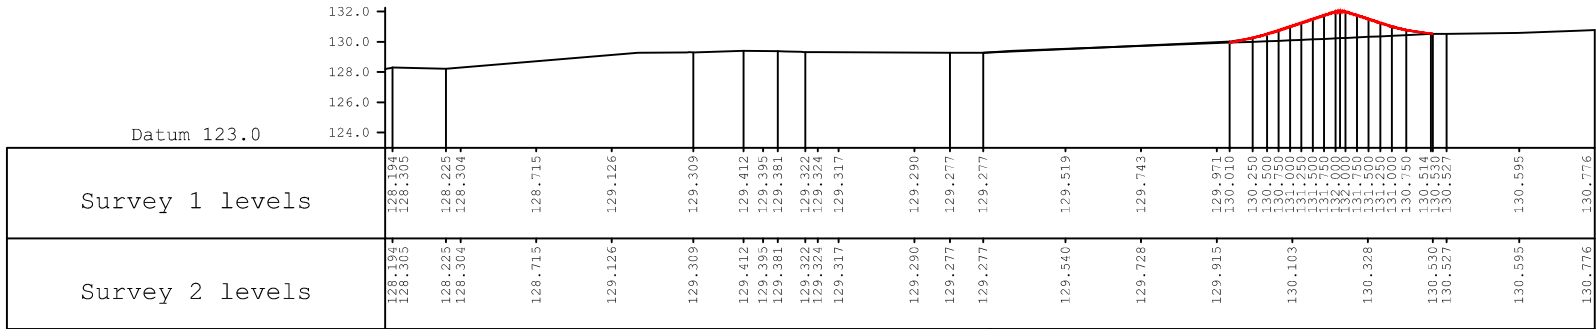

Section C Chainage 60.0m (299571.3E 517864.4N)

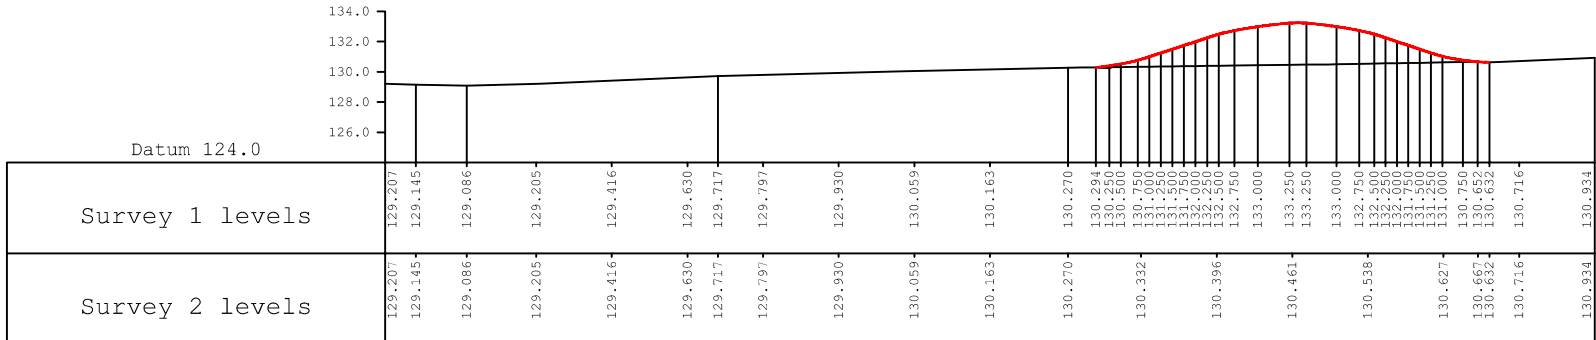

Section B Chainage 30.0m (299541.3E 517866.1N)

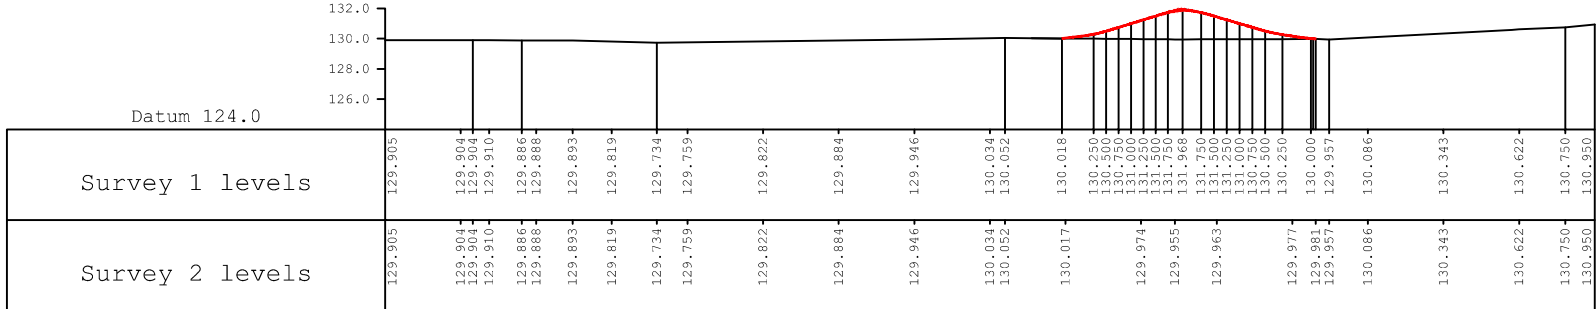

Section A Chainage 0.0m (299511.4E 517867.8N)



Section Location Plan Scale 1:1000

