



Mound 5 Proposed Cumulative View from 3rd Green

KEY


Proposed Earthworks Area

Fairway/Tee


Ponds

Bunkers

Viewpoint Location

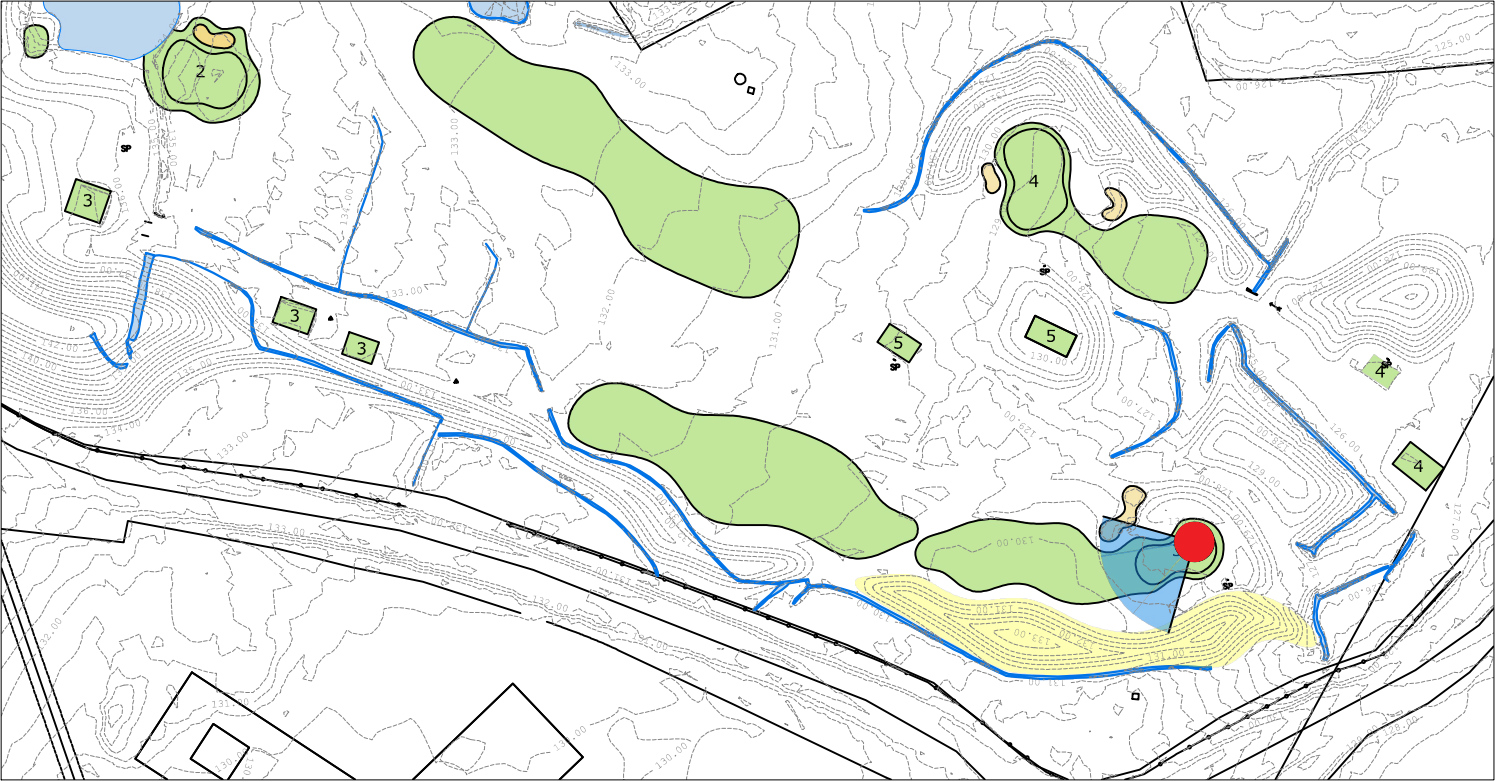

View Location Plan Scale 1:2500

	Client Western Lakes Ltd		Project Whitehaven Golf Course	Project Location Whitehaven Cumbria	Drawing Title Phase 3 Mound 5 Proposed View From 3rd Green	Revisions	Scale @ size NTS	Date Oct 2021	Drawn by A Pickering	Checked by S J Galpin
							Drawing Nr. WGC 1070_6056	Revision Rev0	Status Planning	Approved by S J Galpin