




Sections Scale 1:500

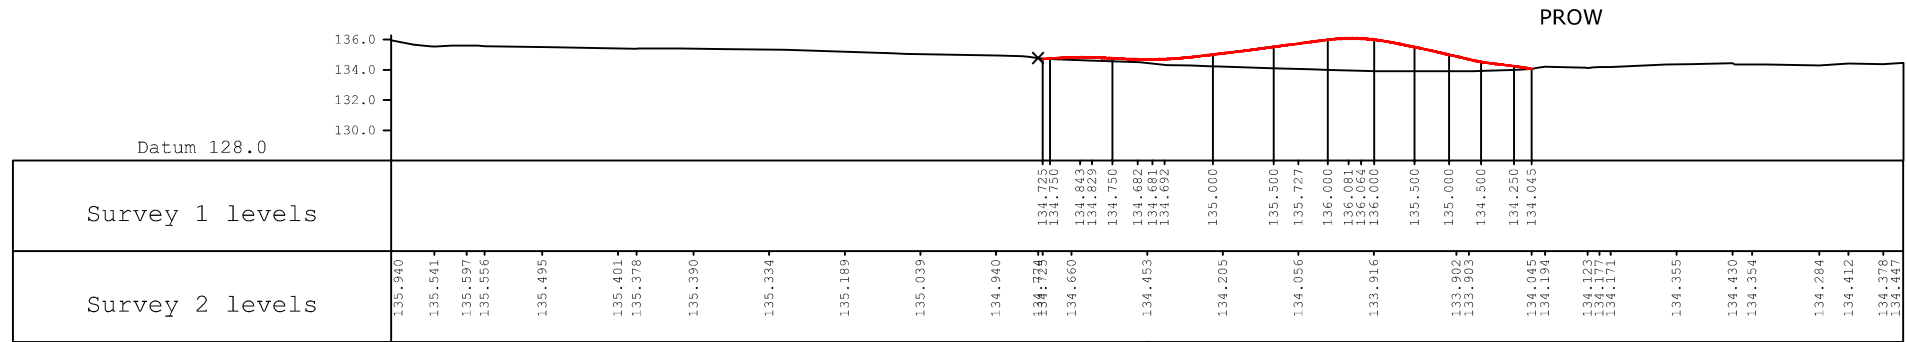

Section G Chainage 150.0m (299383.1E 518353.0N)

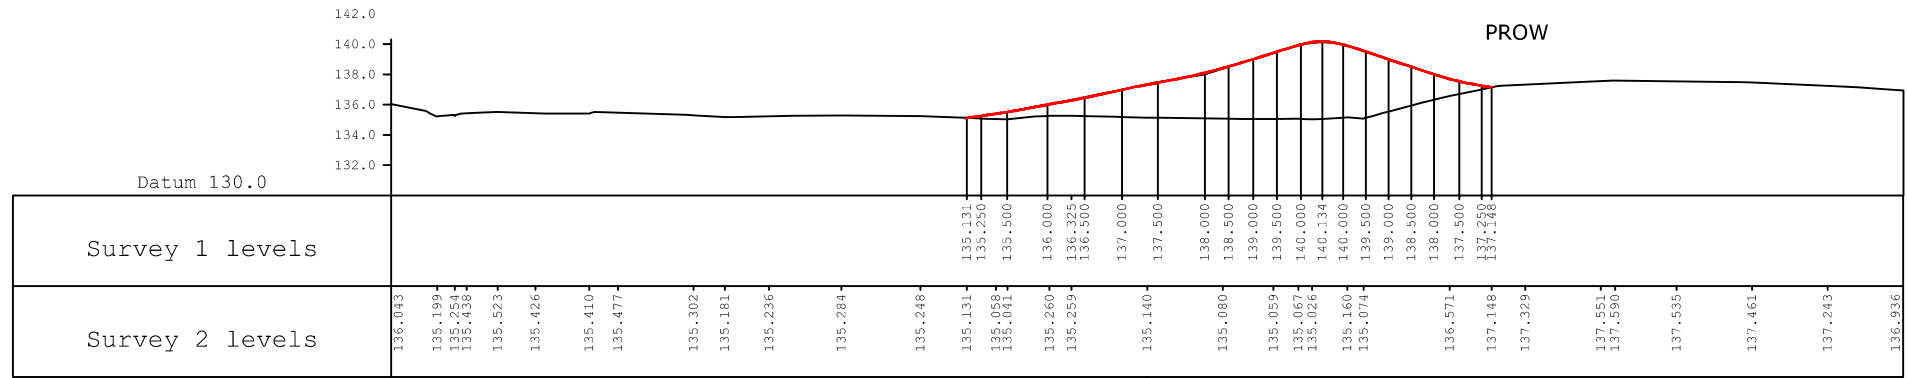


Section F Chainage 125.0m (299360.4E 518342.4N)

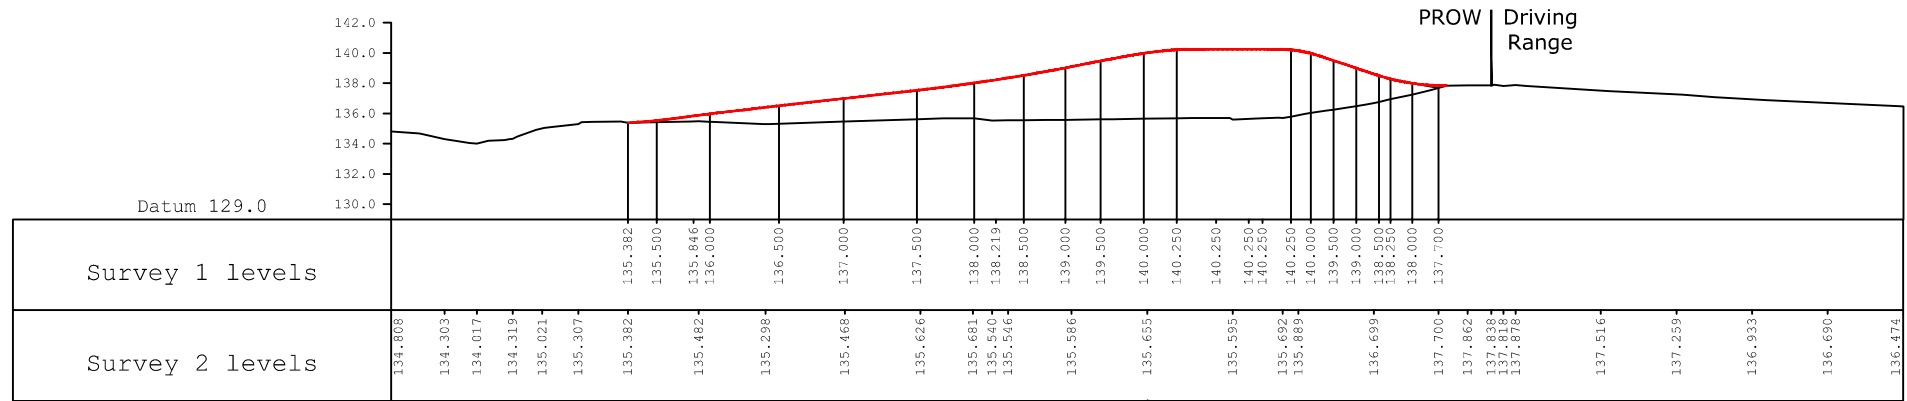

Section E Chainage 100.0m (299337.8E 518331.8N)



Section Location Plan Scale 1:1000

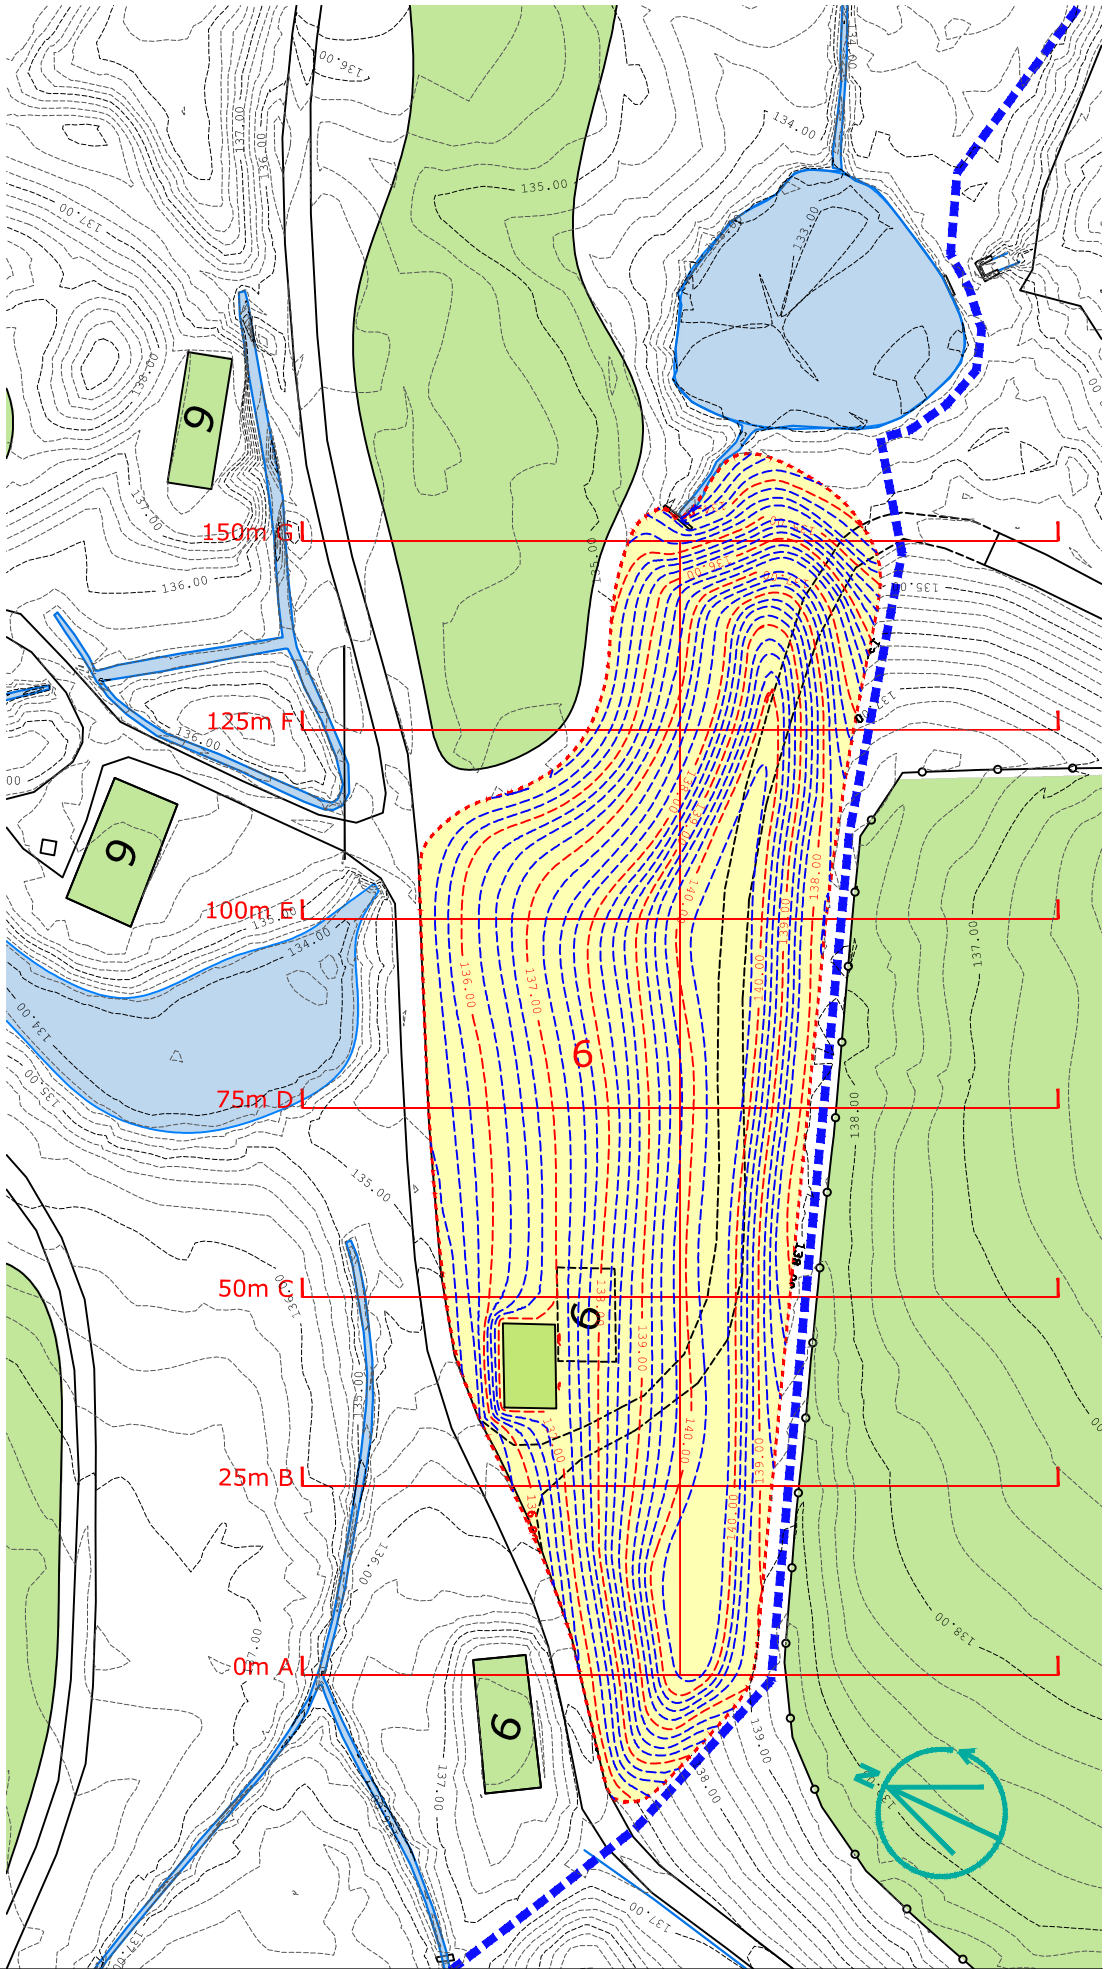

Galpin Landscape Architecture				email info@galpinlandscape.com web www.galpinlandscape.com					
	Client	Project	Project Location	Drawing Title	Revisions	Scale @ size	Date	Drawn by	Checked by
	Western Lakes Ltd	Whitehaven Golf Course	Whitehaven Cumbria	Proposed Sections Sheet 2 Phase 4 - Mound 6		1:500@A3	Oct 2021	A Pickering	S J Galpin
						Drawing Nr. WGC 1070_6064	Revision Rev0	Status PLANNING	Approved by S J Galpin