




Sections Scale 1:500

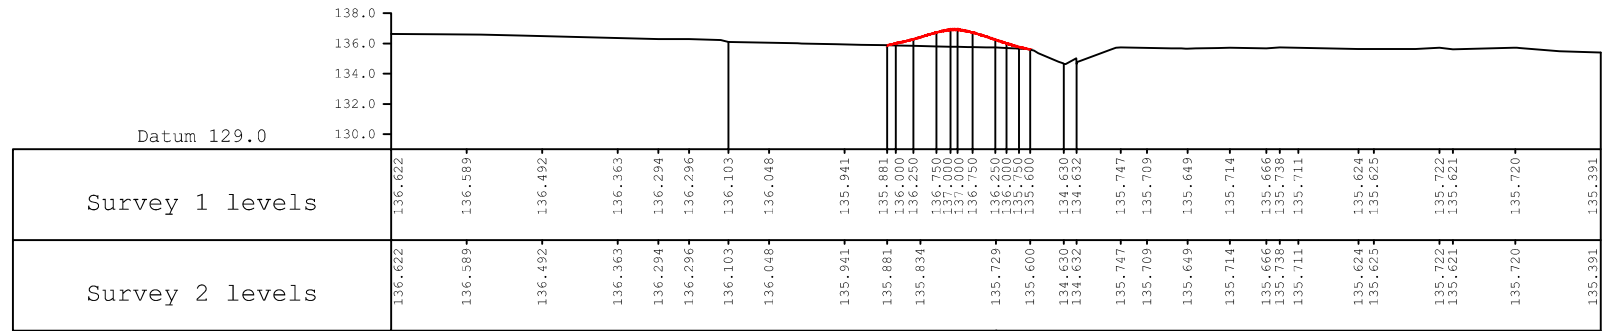

Section C

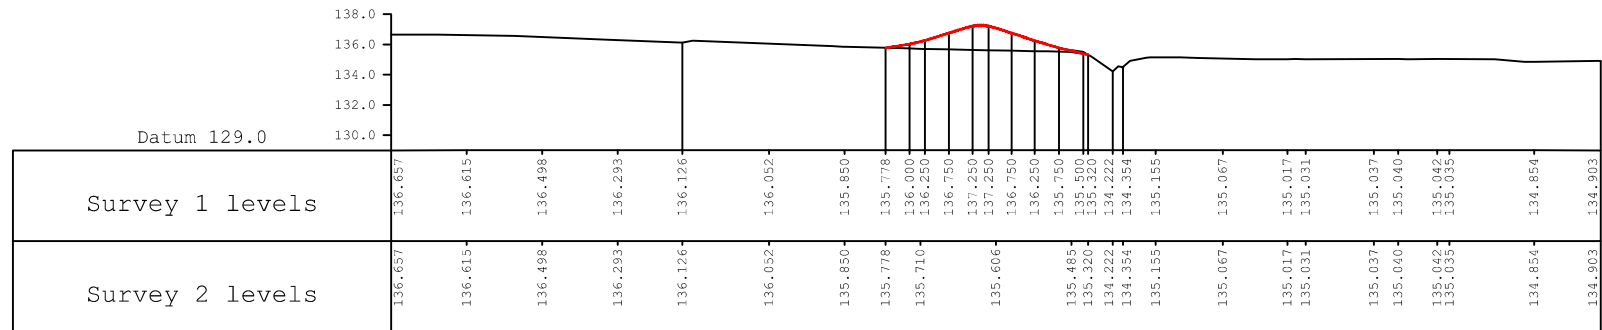

Section B

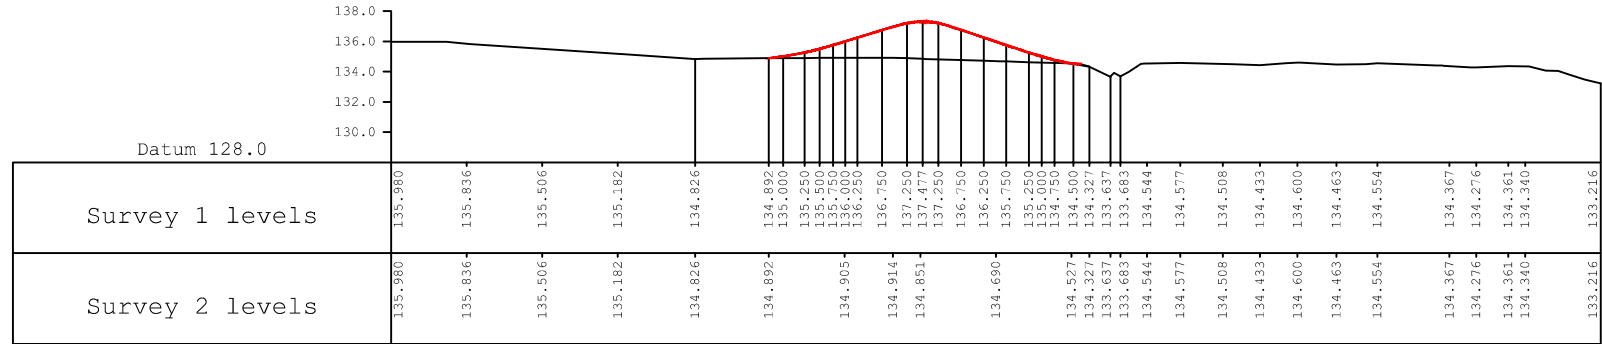

Section A



Section Location Plan Scale 1:1000

