

KEY

Proposed Earthworks Area


Fairway/Tee/Green

Water

Bunkers

Existing Woodland

Existing 250mm Contours

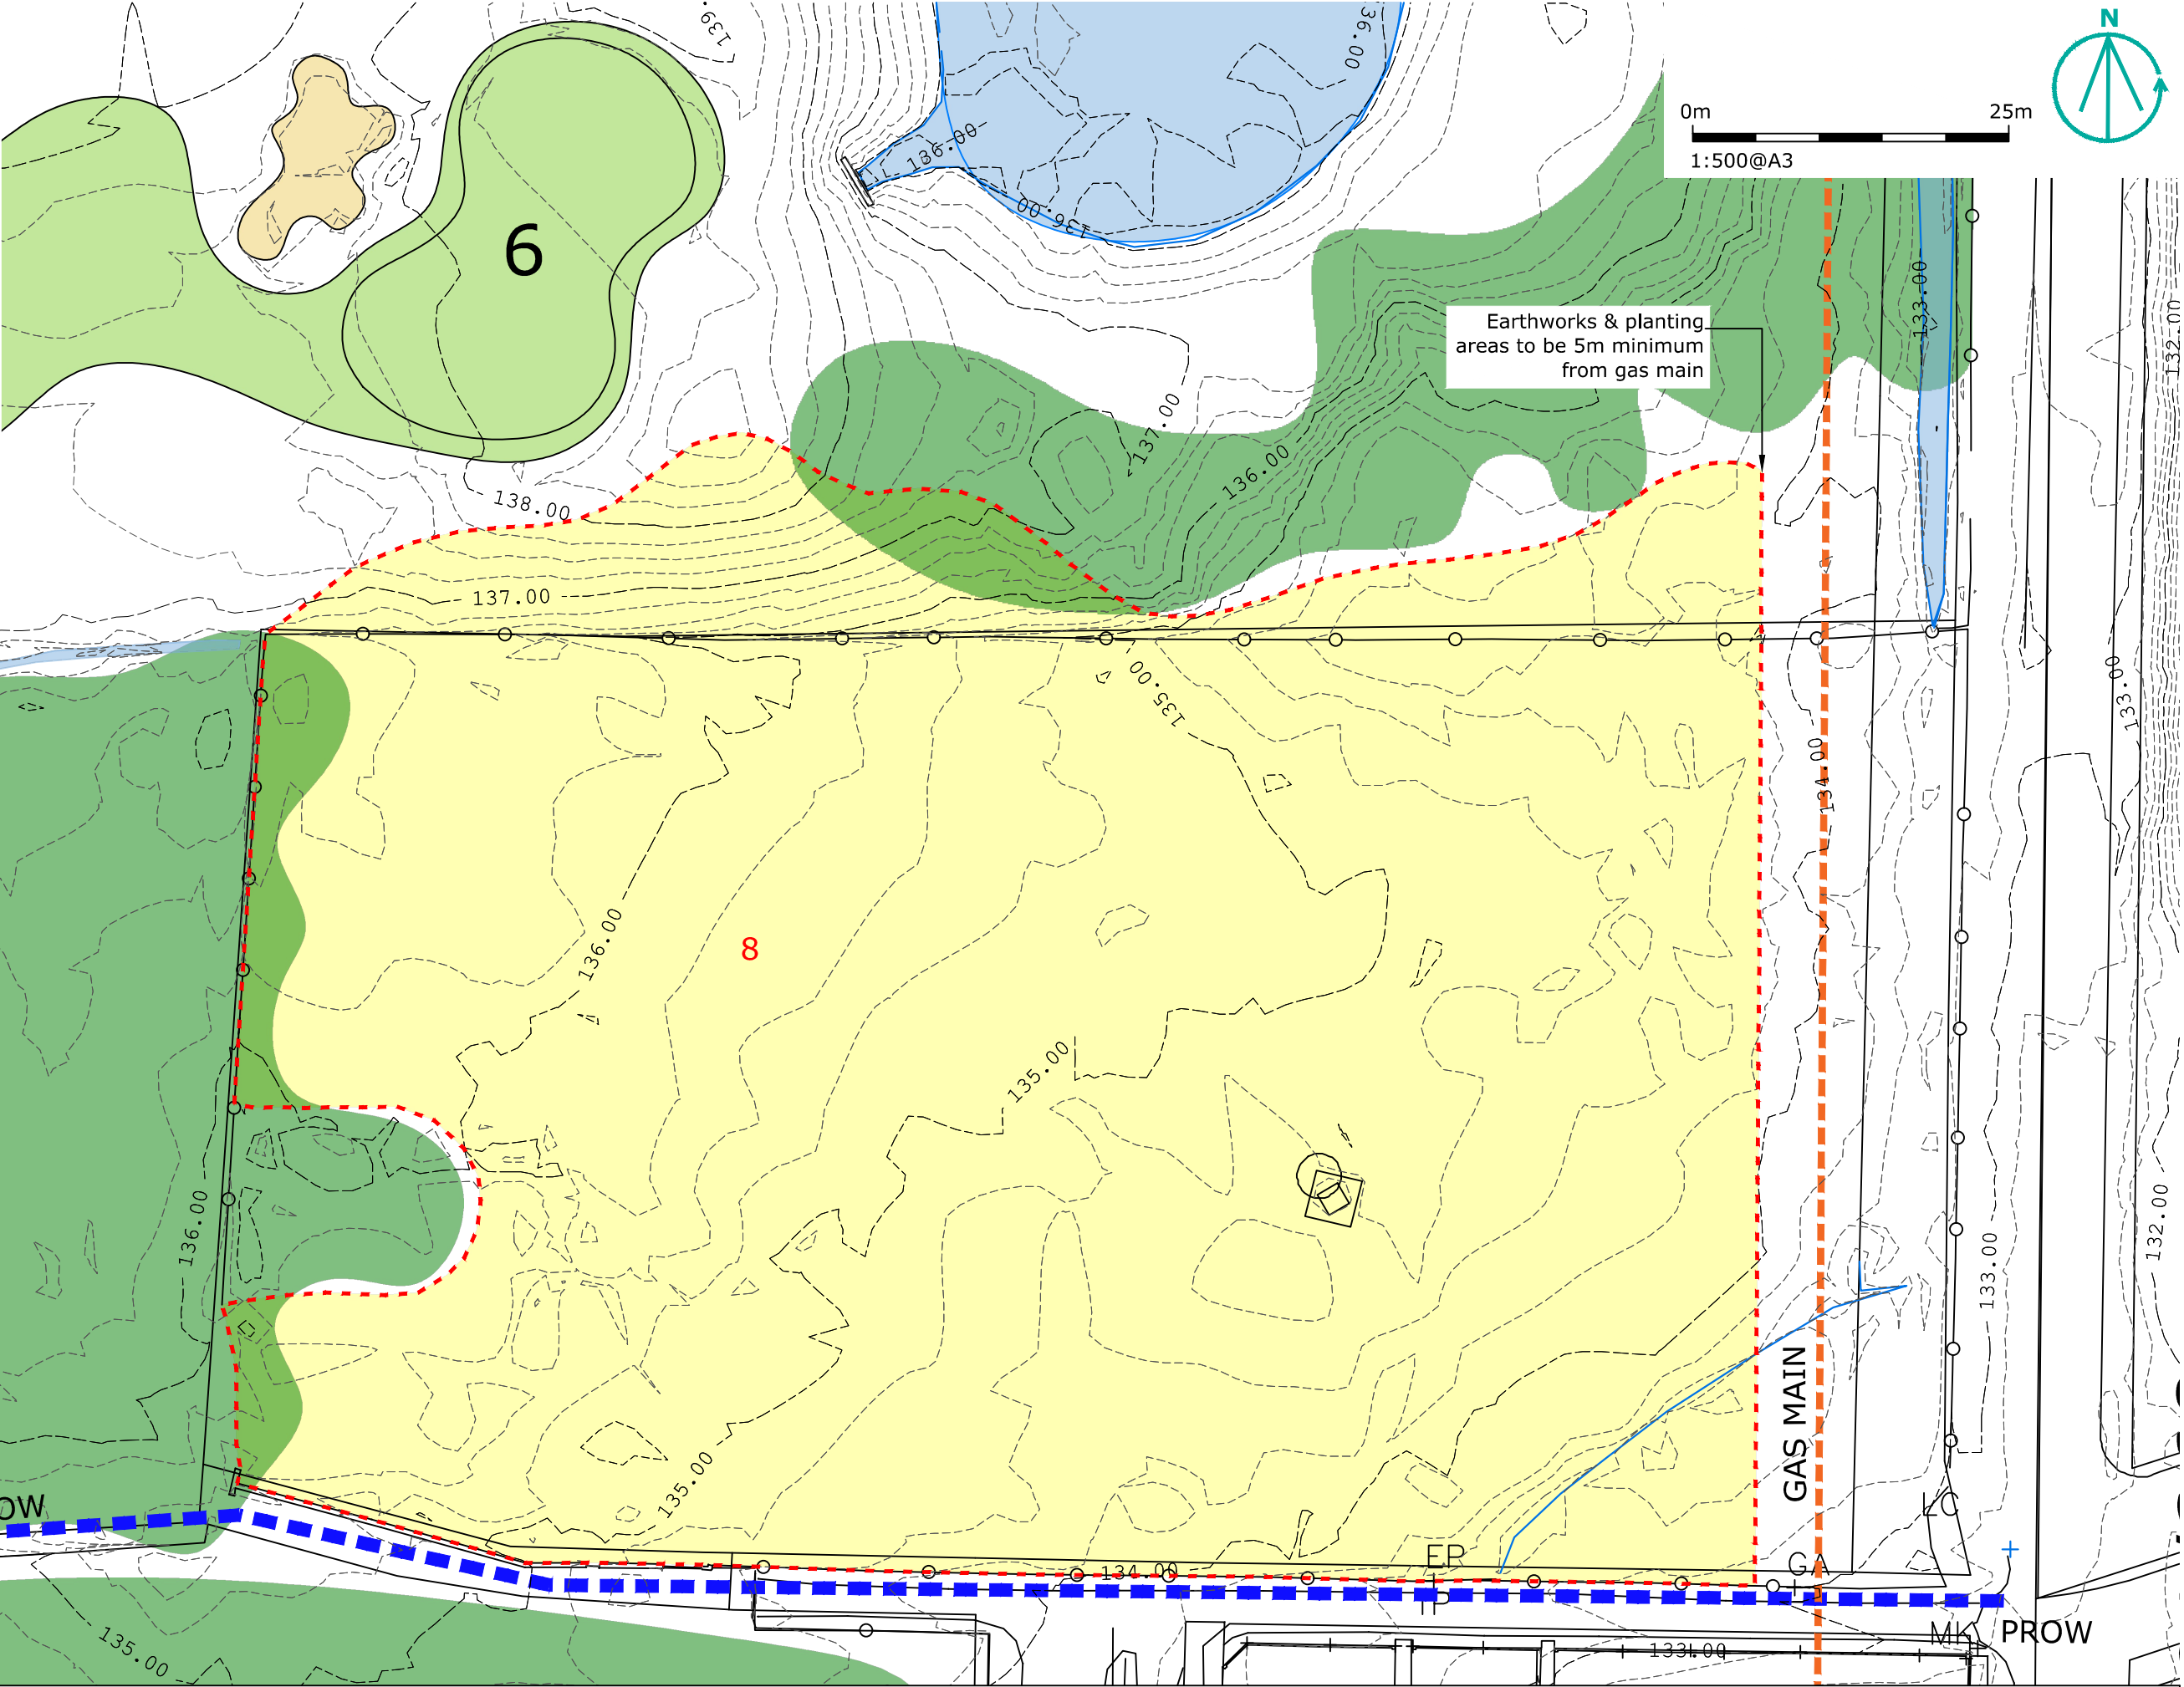

	Client Western Lakes Ltd	Project Whitehaven Golf Course	Project Location Whitehaven Cumbria	Drawing Title Existing Contour Plan (250mm) Phase 4 - Mound 8	Revisions	Scale @ size 1:500@A3	Date Oct 2021	Drawn by A Pickering	Checked by S J Galpin
						Drawing Nr. WGC 1070_6081	Revision Rev0	Status PLANNING	Approved by S J Galpin