

KEY

Proposed Earthworks Area


Fairway/Tee/Green

Water

Bunkers

Existing Woodland

Proposed 250mm Contours

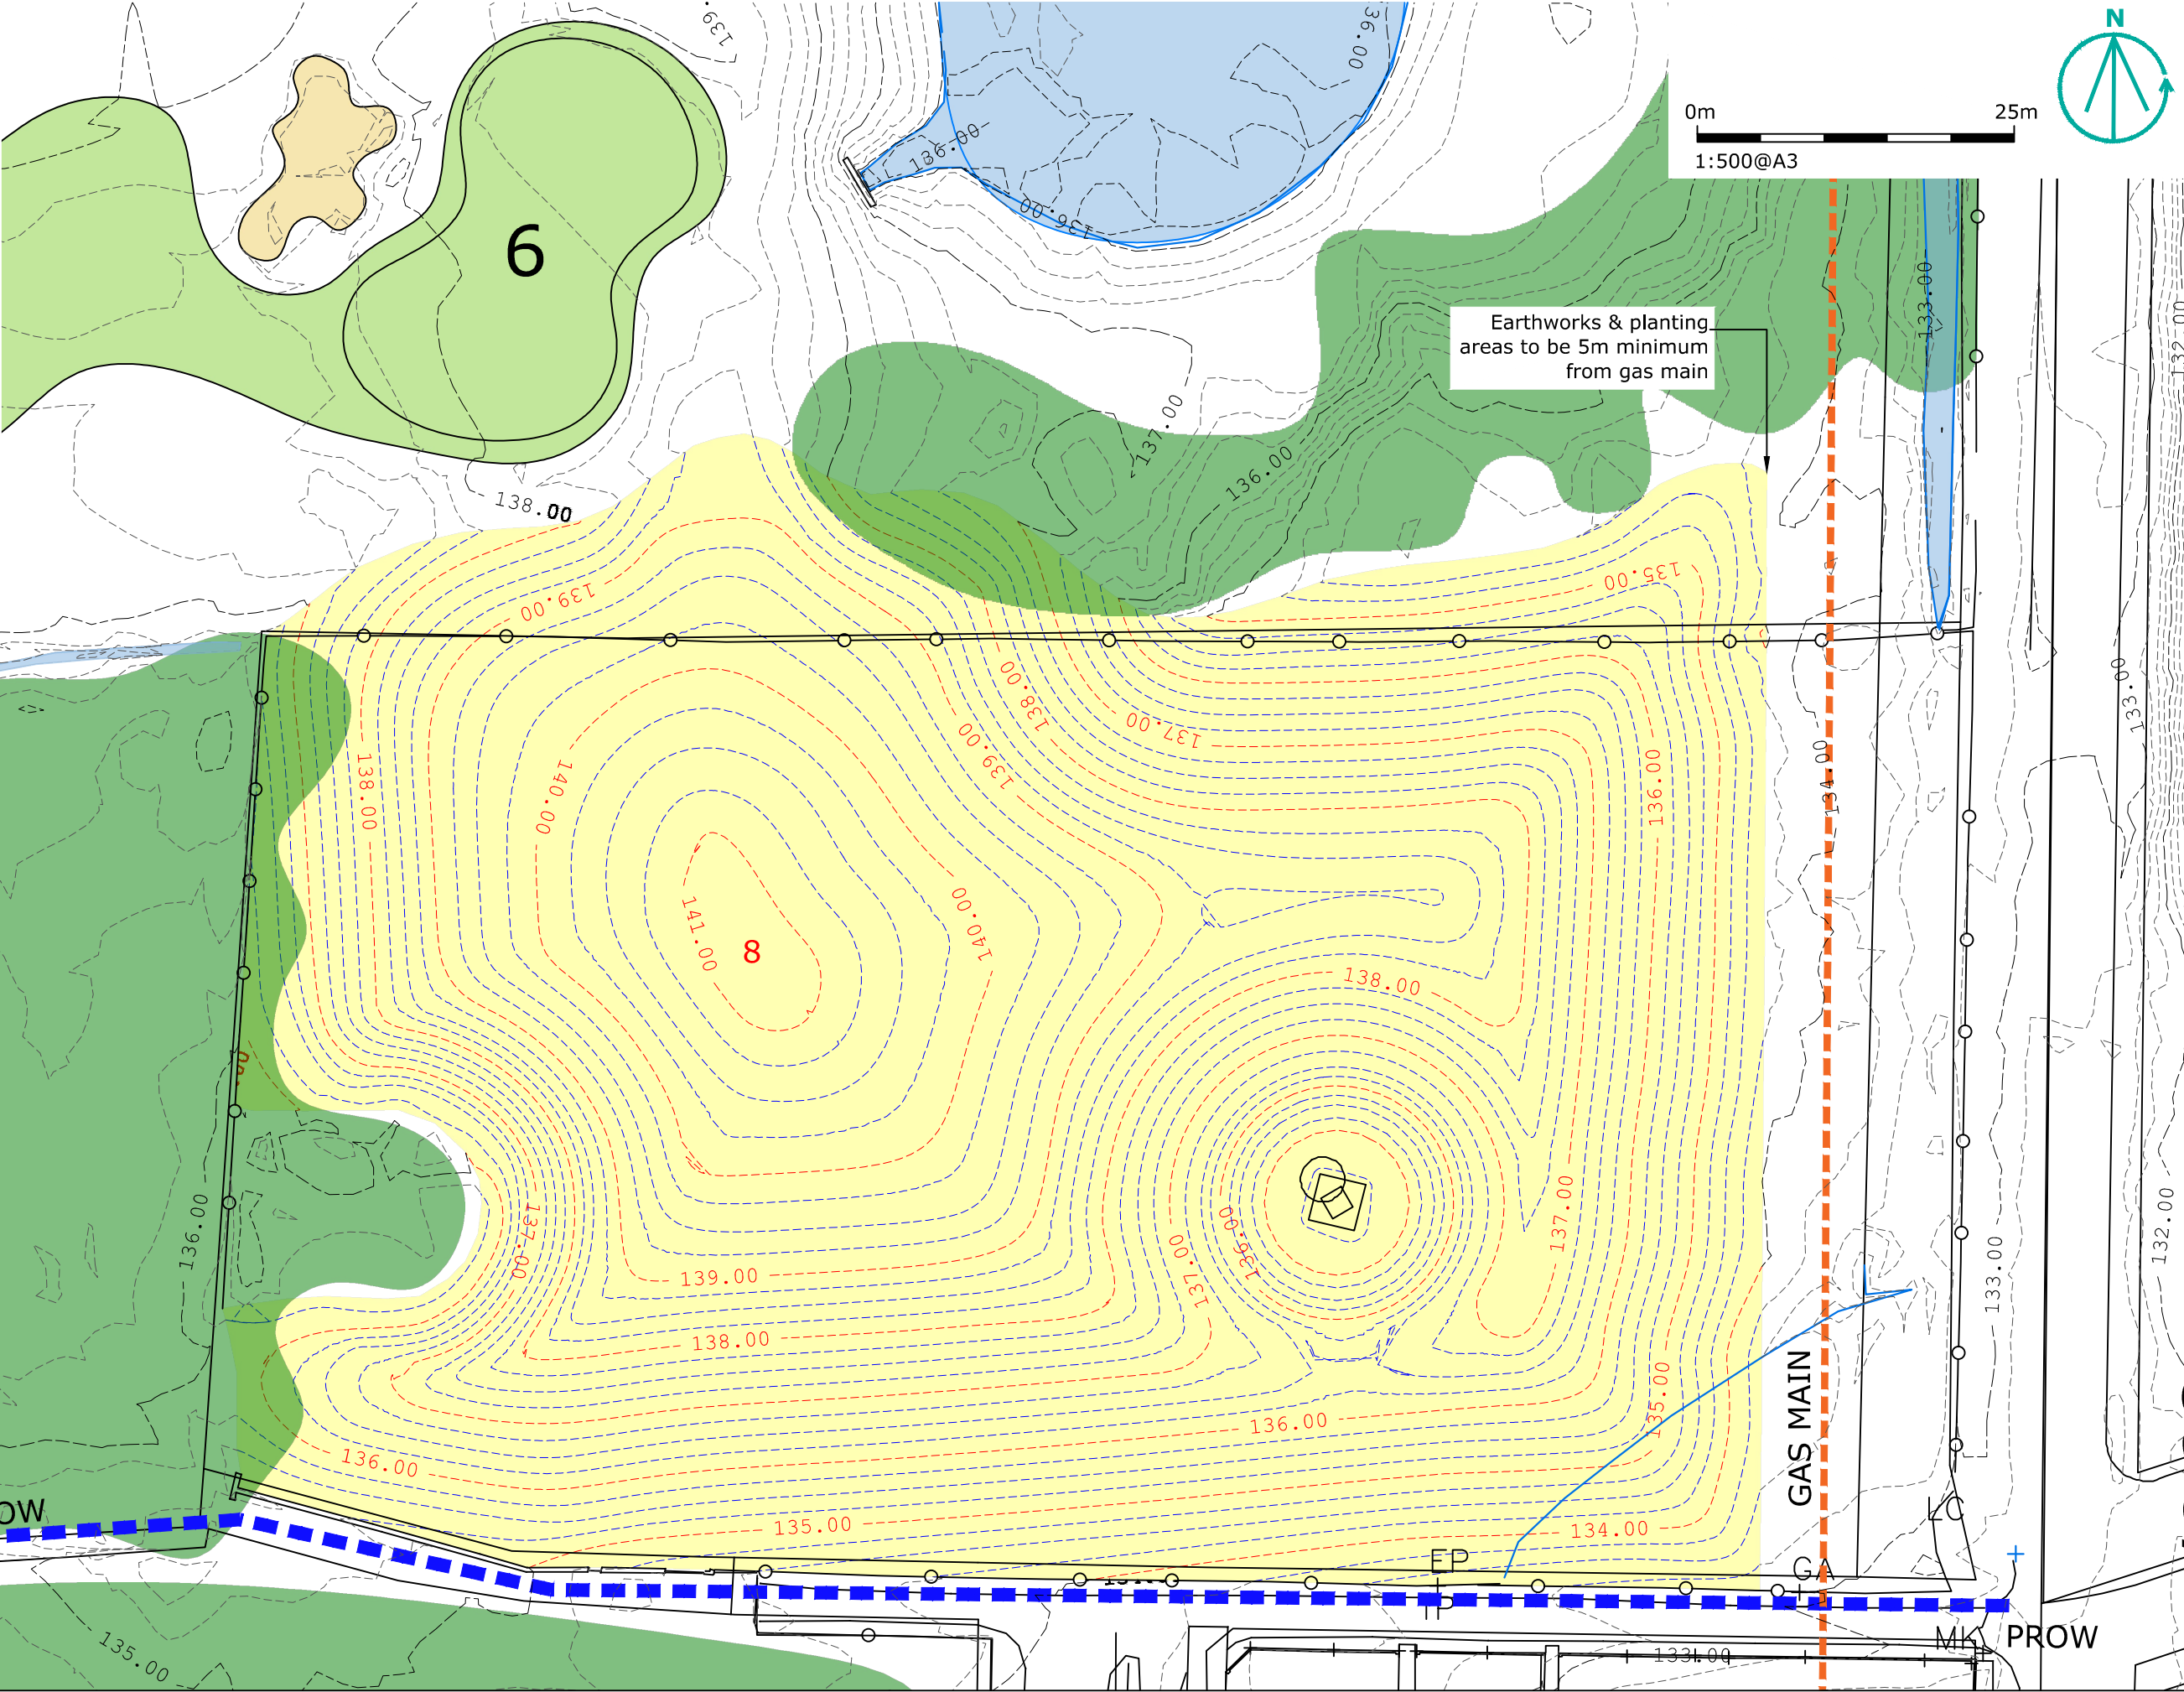

Galpin Landscape Architecture		Client Western Lakes Ltd		Project Whitehaven Golf Course		Project Location Whitehaven Cumbria		Drawing Title Proposed Contour Plan (250mm) Phase 4 - Mound 8		Revisions		Scale @ size 1:500@A3		Date Oct 2021		Drawn by A Pickering		Checked by S J Galpin	
												Drawing Nr. WGC 1070_6082		Revision Rev0		Status PLANNING		Approved by S J Galpin	