




Sections Scale 1:500

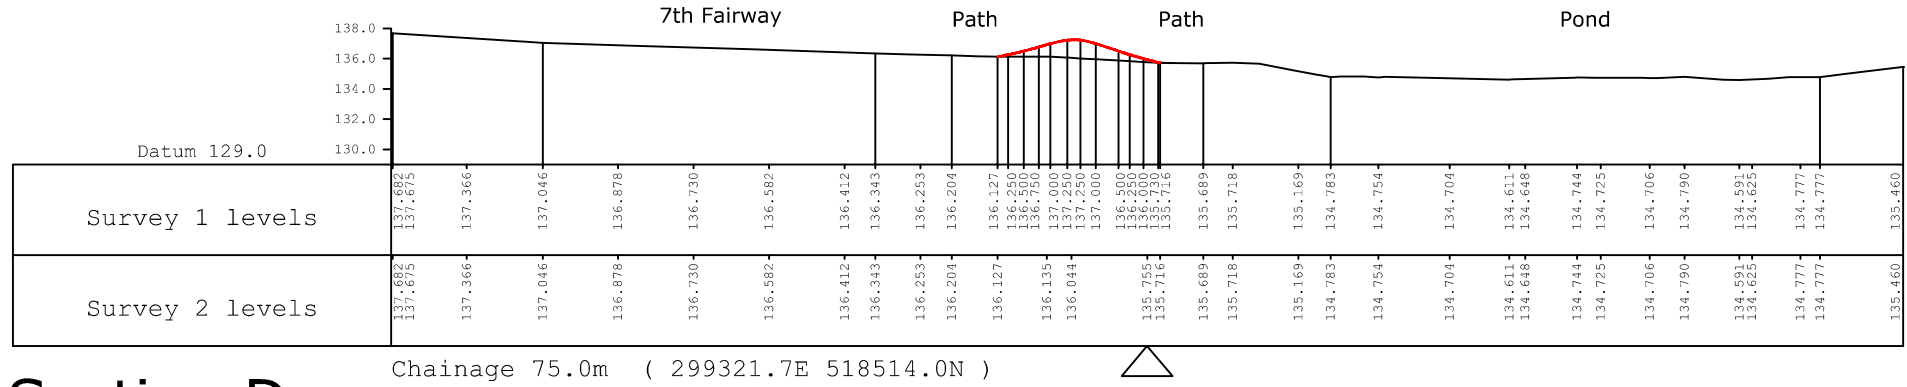


Section D

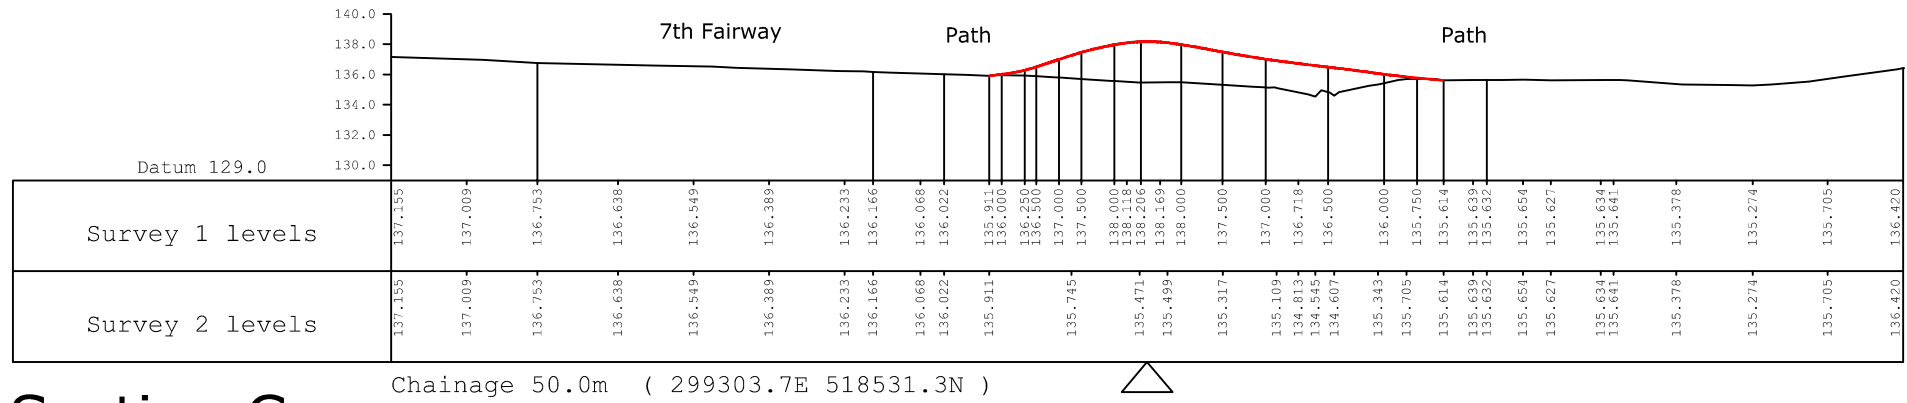

Section C

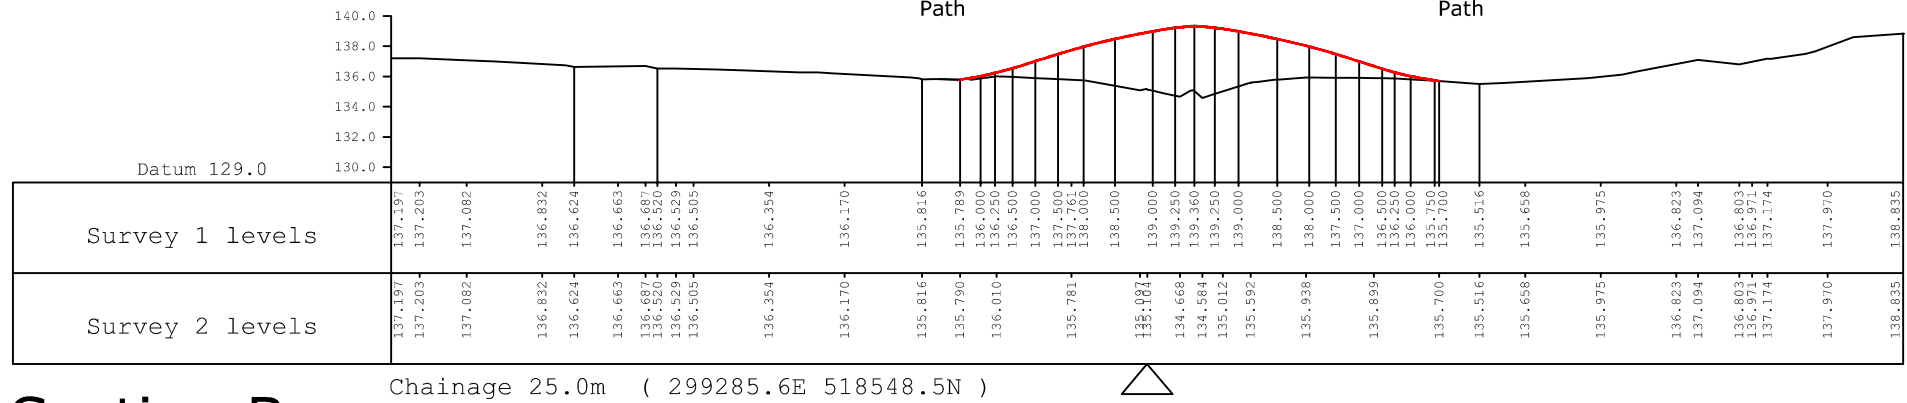


Section B

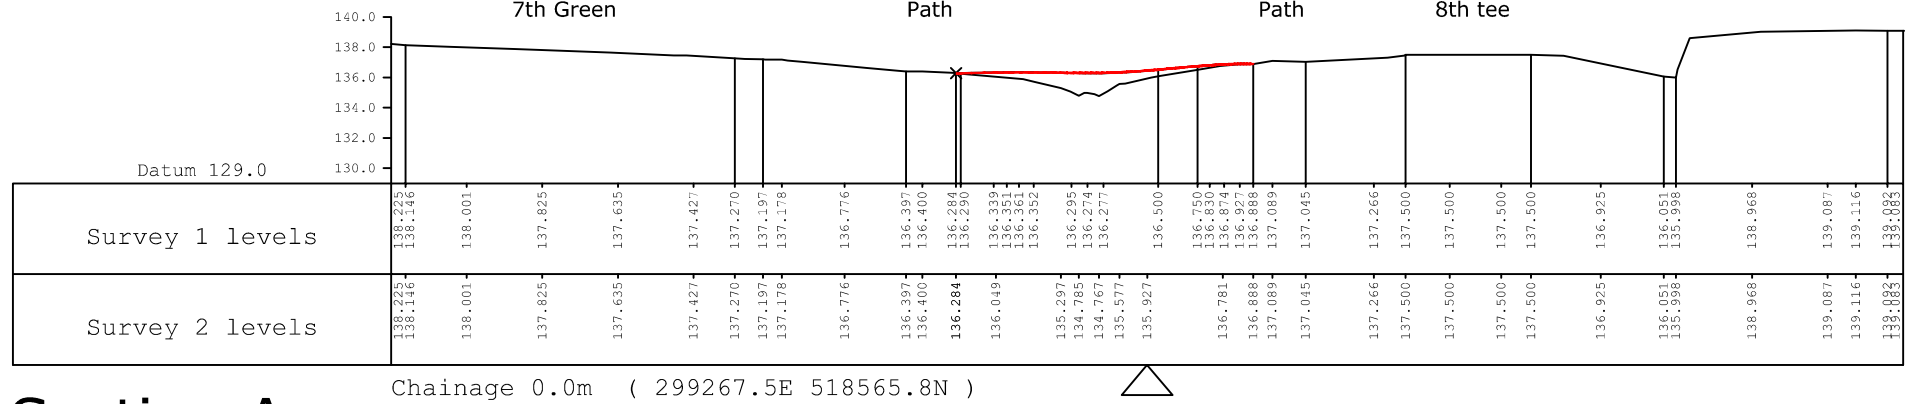

Section A



Section Location Plan Scale 1:1000

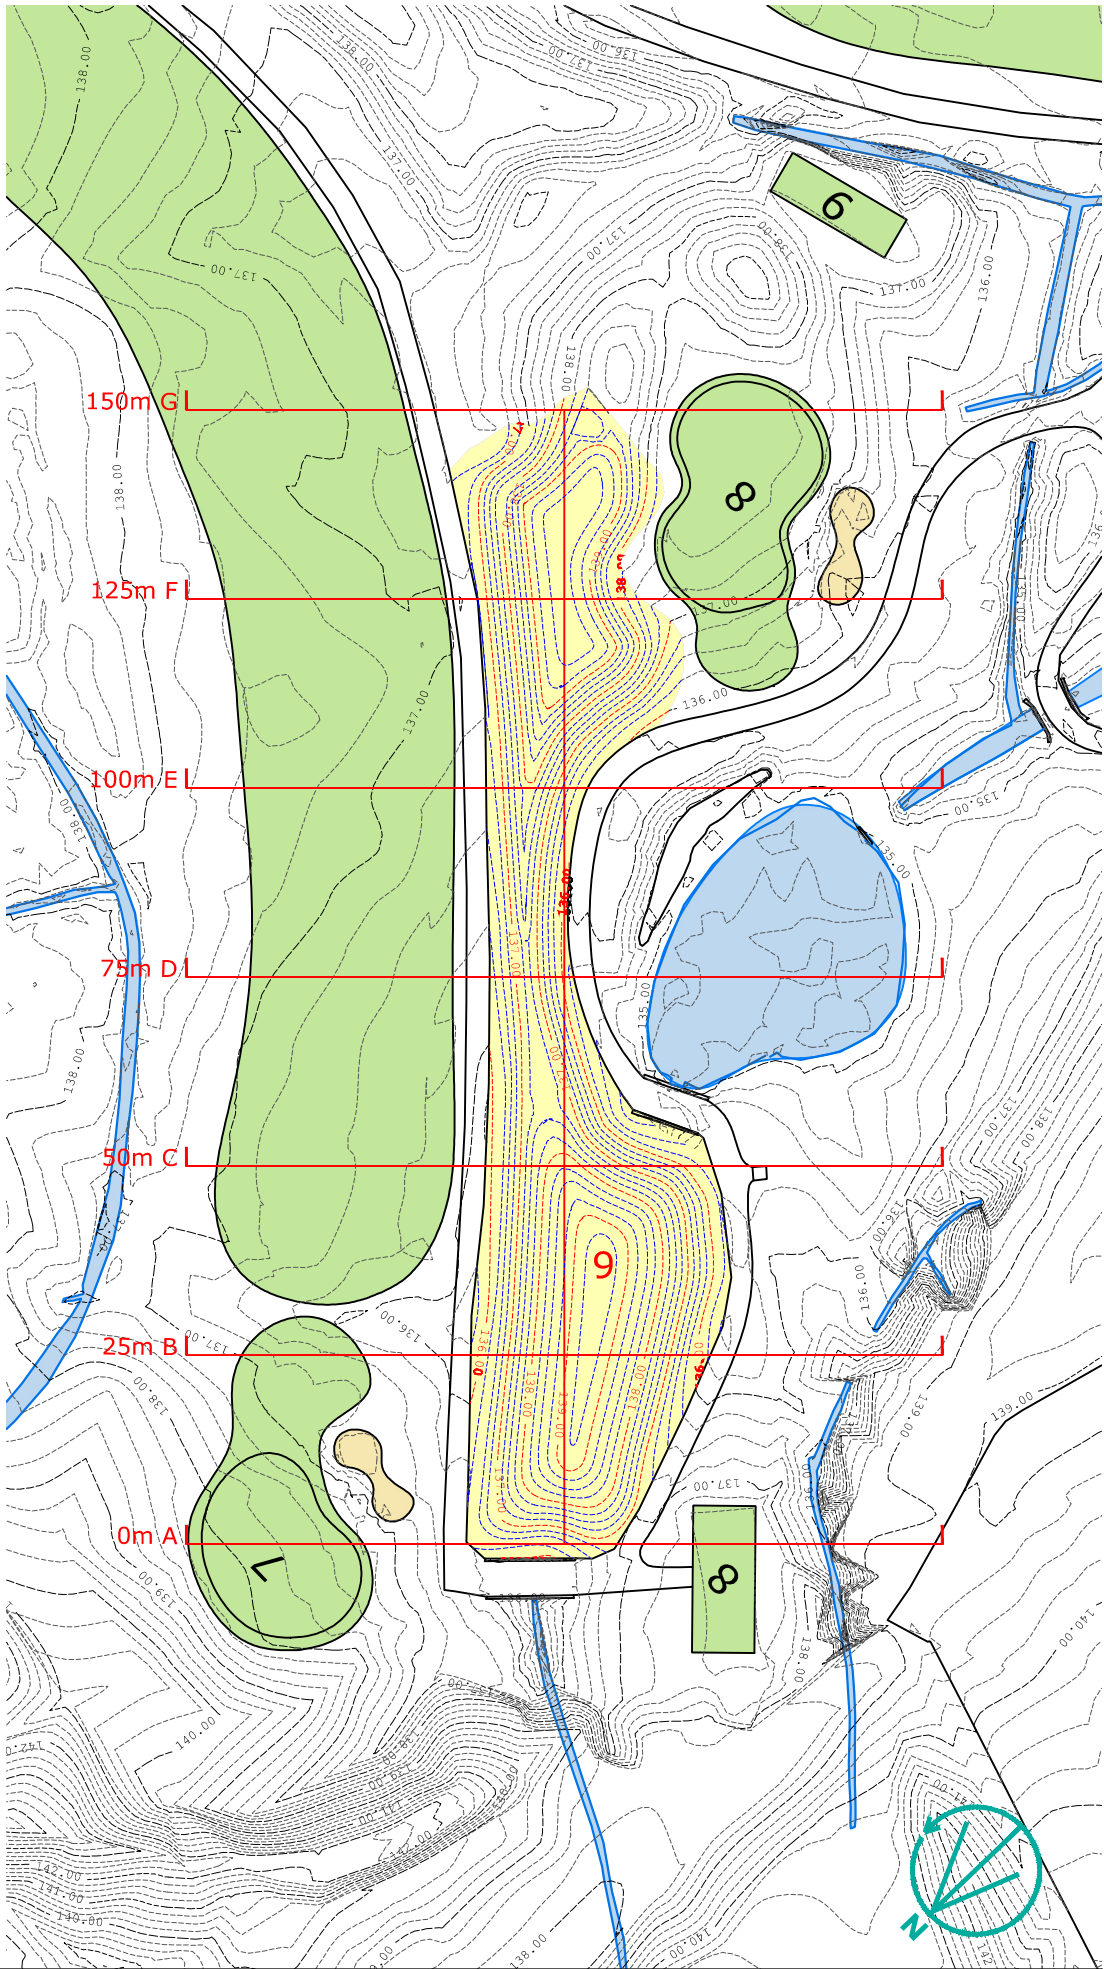

Galpin Landscape Architecture										email info@galpinlandscape.com web www.galpinlandscape.com	
	Client	Project	Project Location	Drawing Title	Revisions	Scale @ size	Date	Drawn by	Checked by		
	Western Lakes Ltd	Whitehaven Golf Course	Whitehaven Cumbria	Proposed Sections Sheet 1 Phase 5 - Mound 9		1:500@A3	Oct 2021	A Pickering	S J Galpin		
						Drawing Nr.	Revision	Status	Approved by		
						WGC 1070_6093	Rev0	PLANNING	S J Galpin		