



Sections Scale 1:500

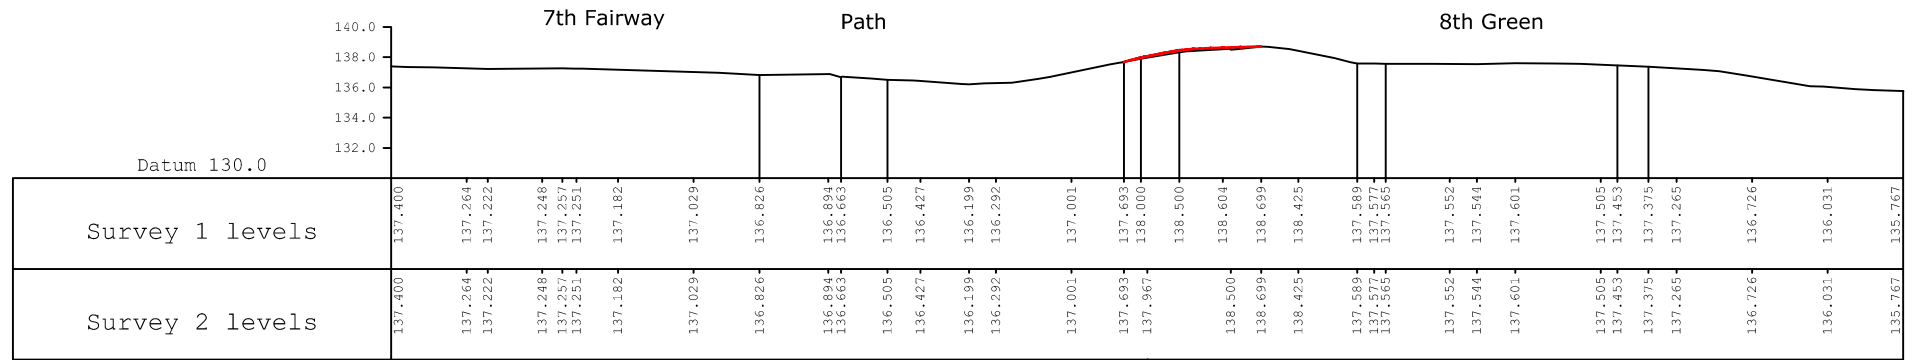


Chainage 150.0m (299376.0E 518462.2N)

Section G

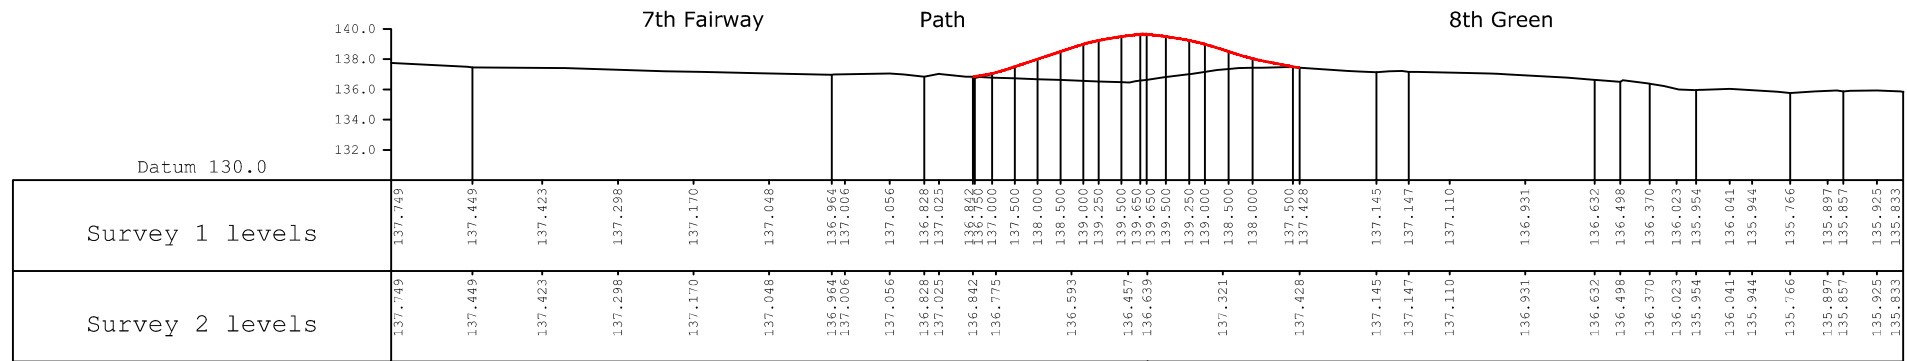

Chainage 125.0m (299357.9E 518479.5N)

Section F

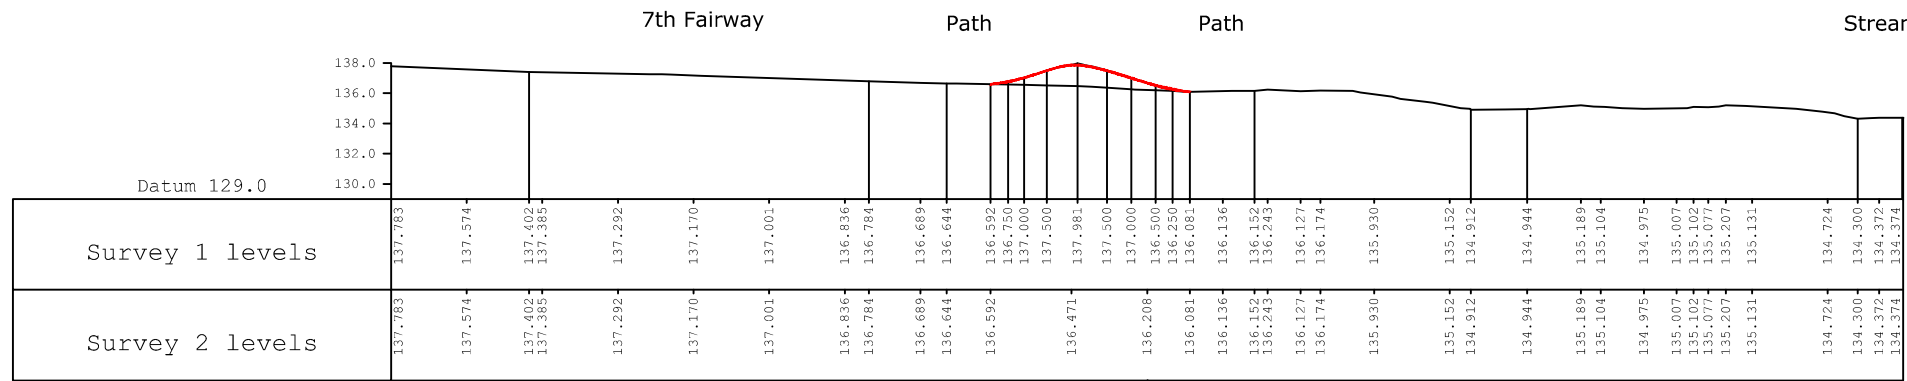


Chainage 100.0m (299339.8E 518496.8N)

Section E



Section Location Plan Scale 1:1000

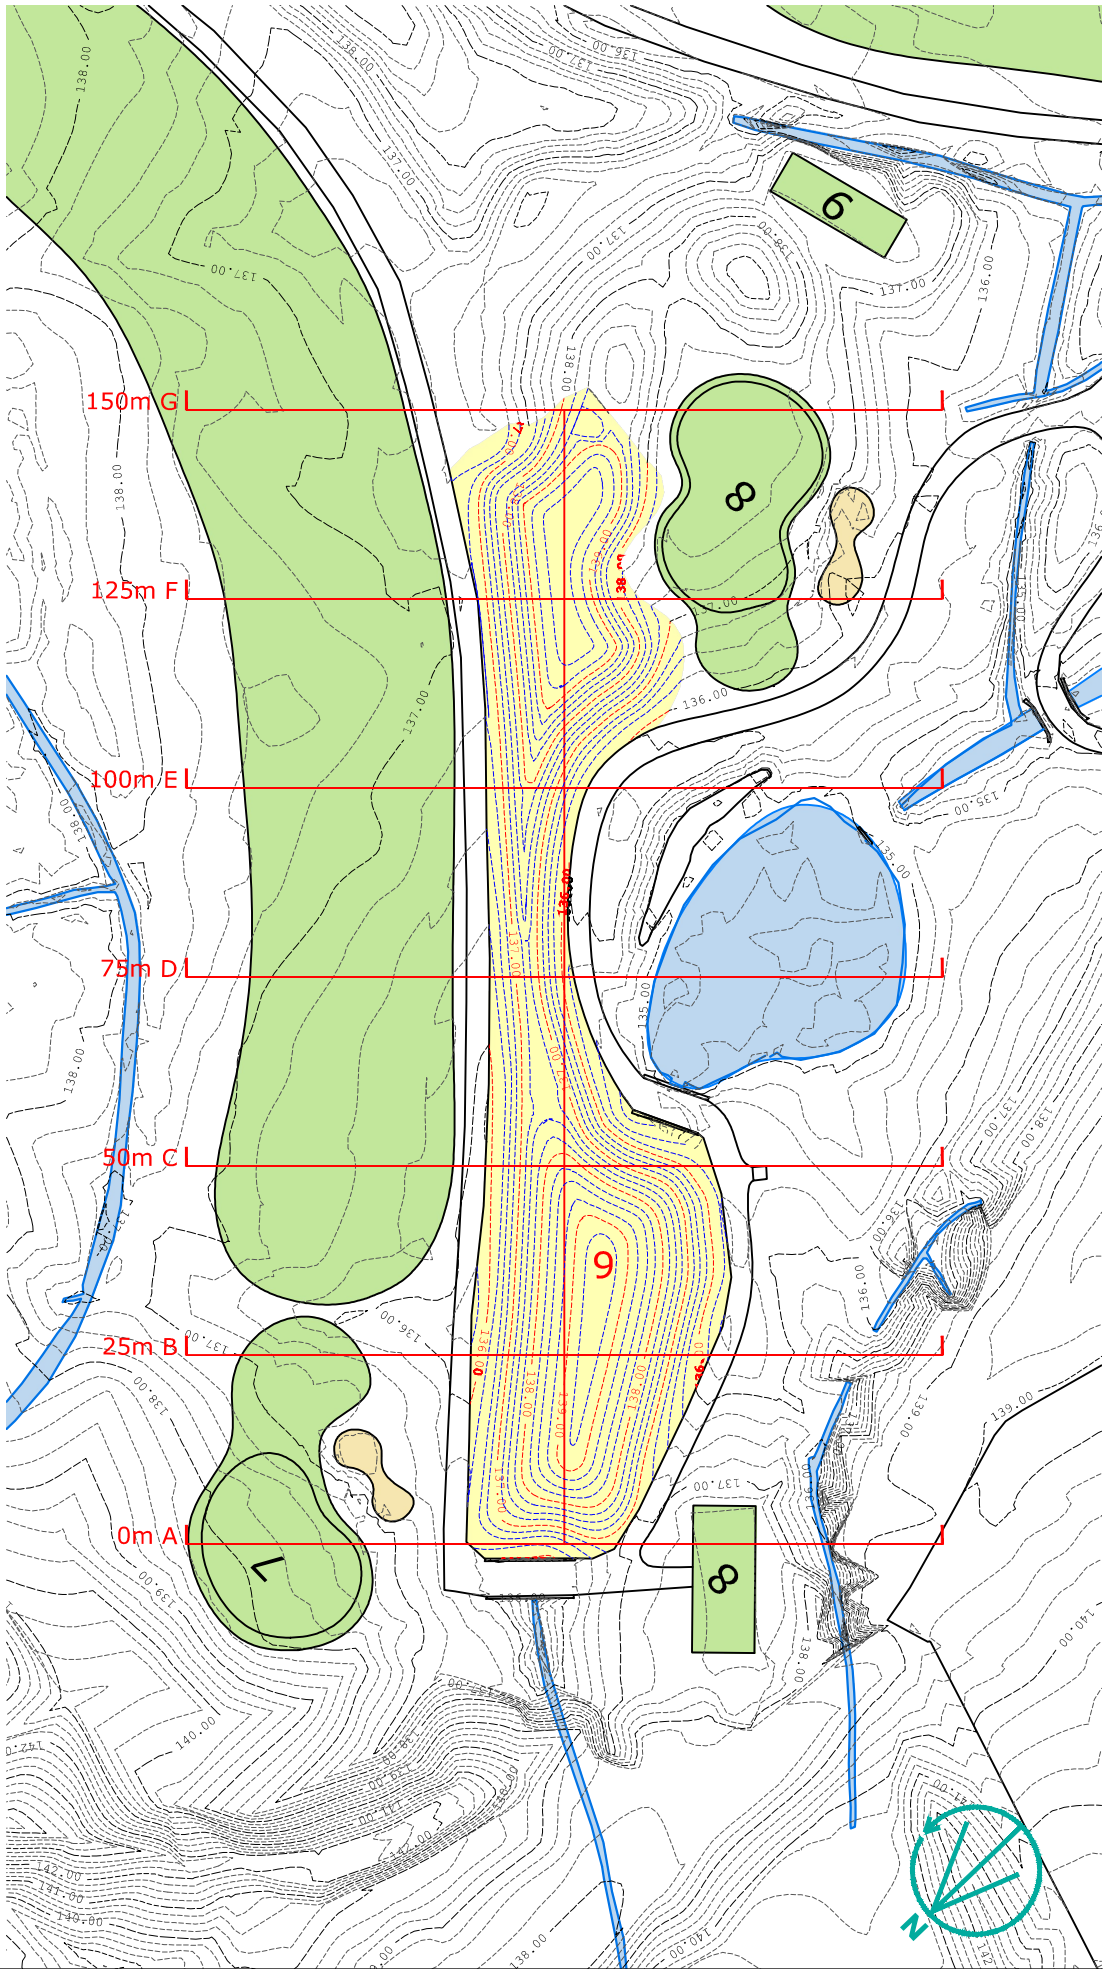

Galpin Landscape Architecture										email info@galpinlandscape.com web www.galpinlandscape.com			
	Client Western Lakes Ltd	Project Whitehaven Golf Course	Project Location Whitehaven Cumbria	Drawing Title Proposed Sections Sheet 2 Phase 5 - Mound 9	Revisions	Scale @ size 1:500@A3	Date Oct 2021	Drawn by A Pickering	Checked by S J Galpin				
							Drawing Nr. WGC 1070_6094	Revision Rev0	Status PLANNING	Approved by S J Galpin			