



Mound 9 Proposed Cumulative View from 8th Green

KEY


Proposed Earthworks Area

Fairway/Tee

Ponds

Bunkers

Viewpoint Location

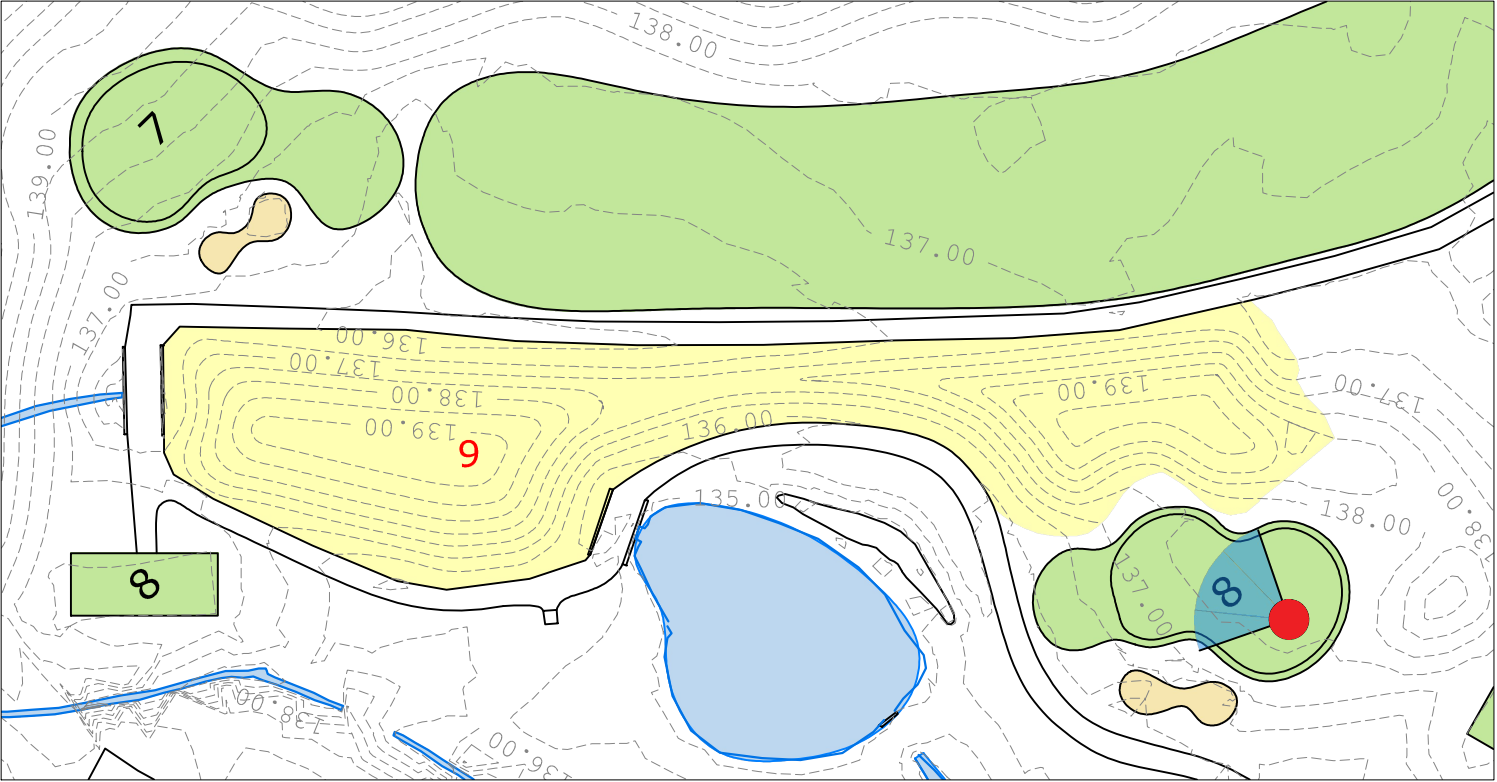

View Location Plan Scale 1:1250