

Mound 3 Proposed Cumulative View from 1st Fairway

IMPORTANT NOTE:
Height of Pylon Cables are unknown.
Mounds under cables may need to be reduced in height on site to comply with minimum clearance requirements in accordance with ENWL guidelines

KEY


Proposed Earthworks Area

Fairway/Tee

Ponds

Bunkers

Viewpoint Location

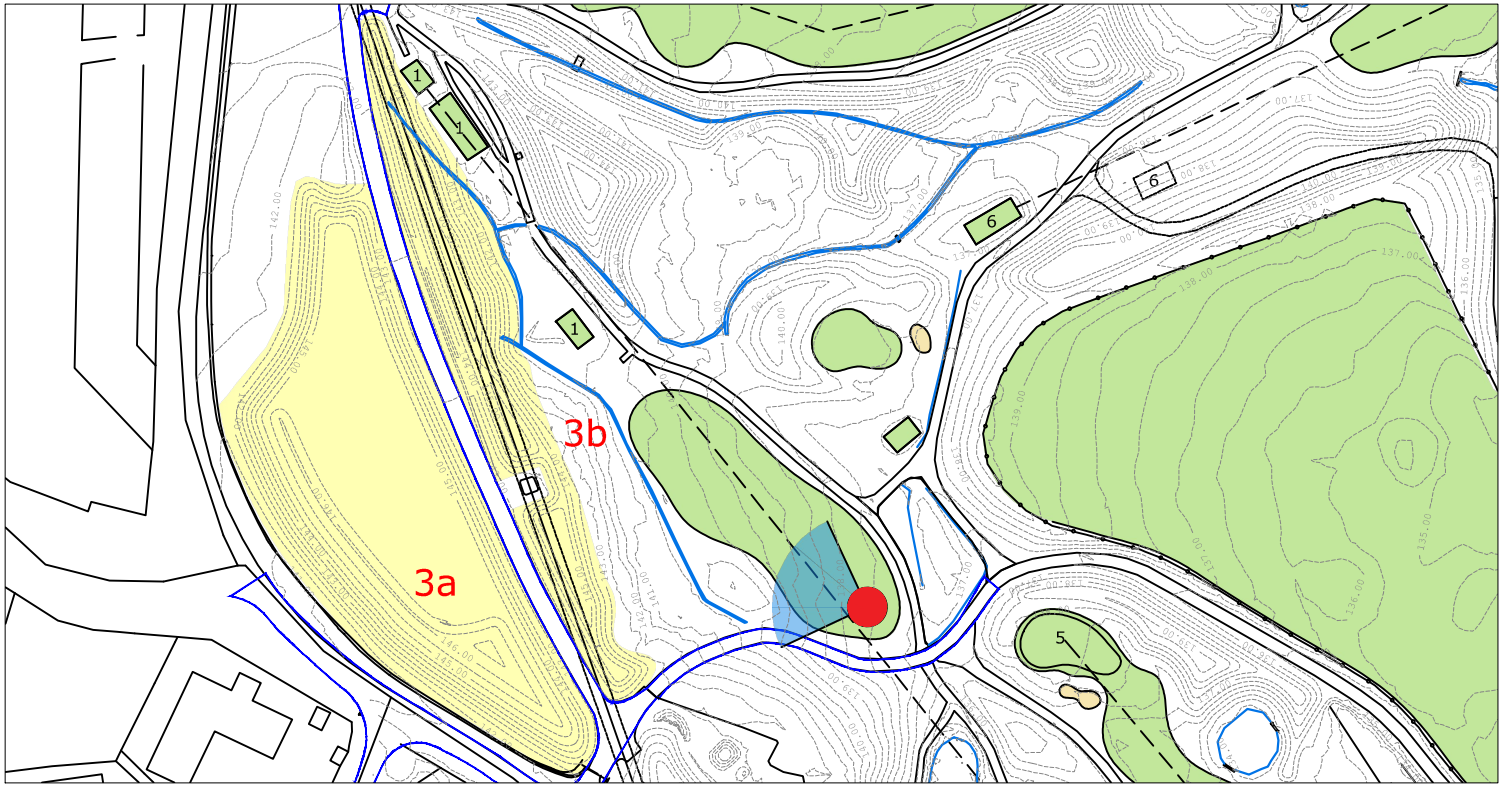

View Location Plan Scale 1:2500