




Mound 6 Proposed Cumulative View from 6th Tee

Mound 6 Volume Summary 13,781m3

Mound Ref	Cut volume	Earthworks area	Fill volume	Total area	Net volume
6	-6	6,750	13,787	6,750	13,781

KEY

- Proposed Earthworks Area
- Fairway/Tee
- Ponds
- Bunkers
- Viewpoint Location

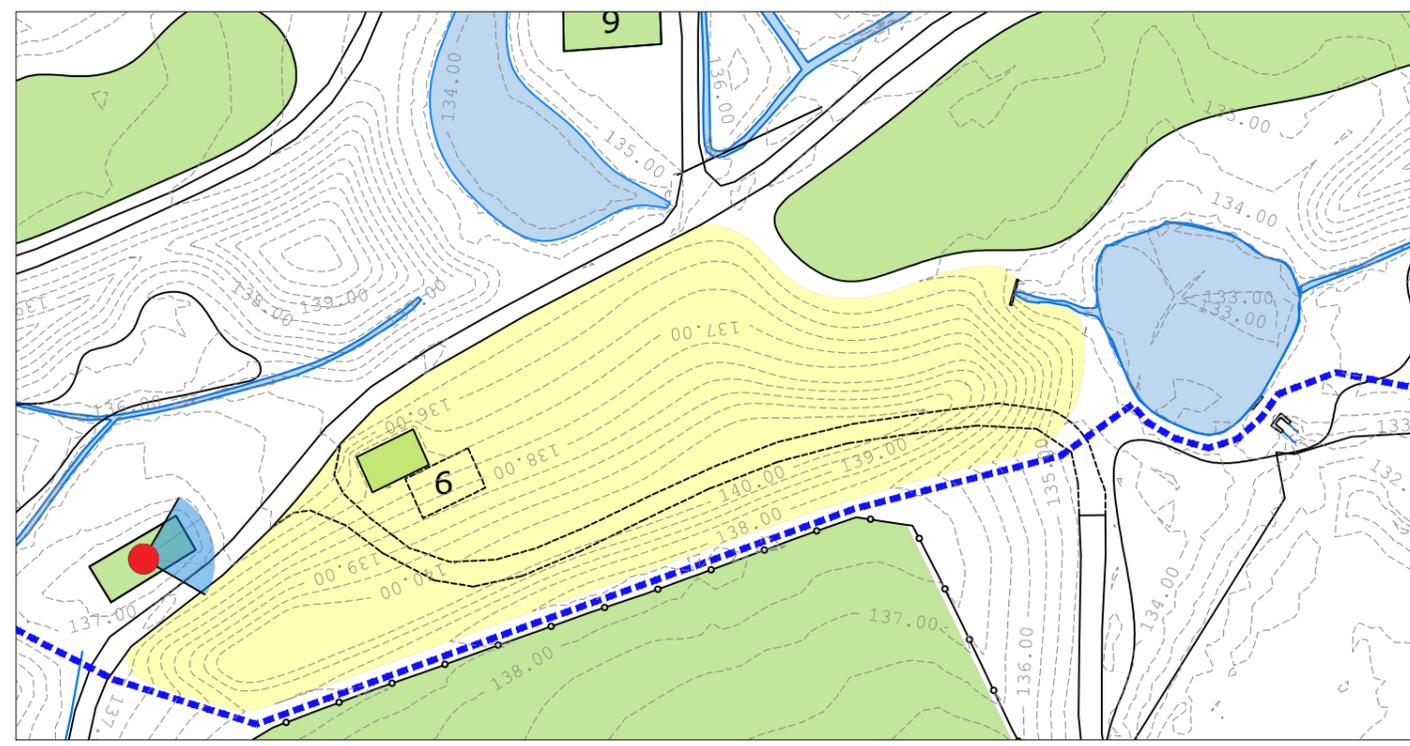

View Location Plan Scale 1:1250



Client Western Lakes Ltd	Project Whitehaven Golf Course	Project Location Whitehaven Cumbria	Drawing Title Phase 4 Mound 6 - Volume & Proposed View From 6th Tee	Revisions	Scale @ size NTS	Date Oct 2021	Drawn by A Pickering	Checked by S J Galpin
					Drawing Nr. WGC 1070_6065	Revision Rev0	Status PLANNING	Approved by S J Galpin

email info@galpinlandscape.com
web www.galpinlandscape.com