



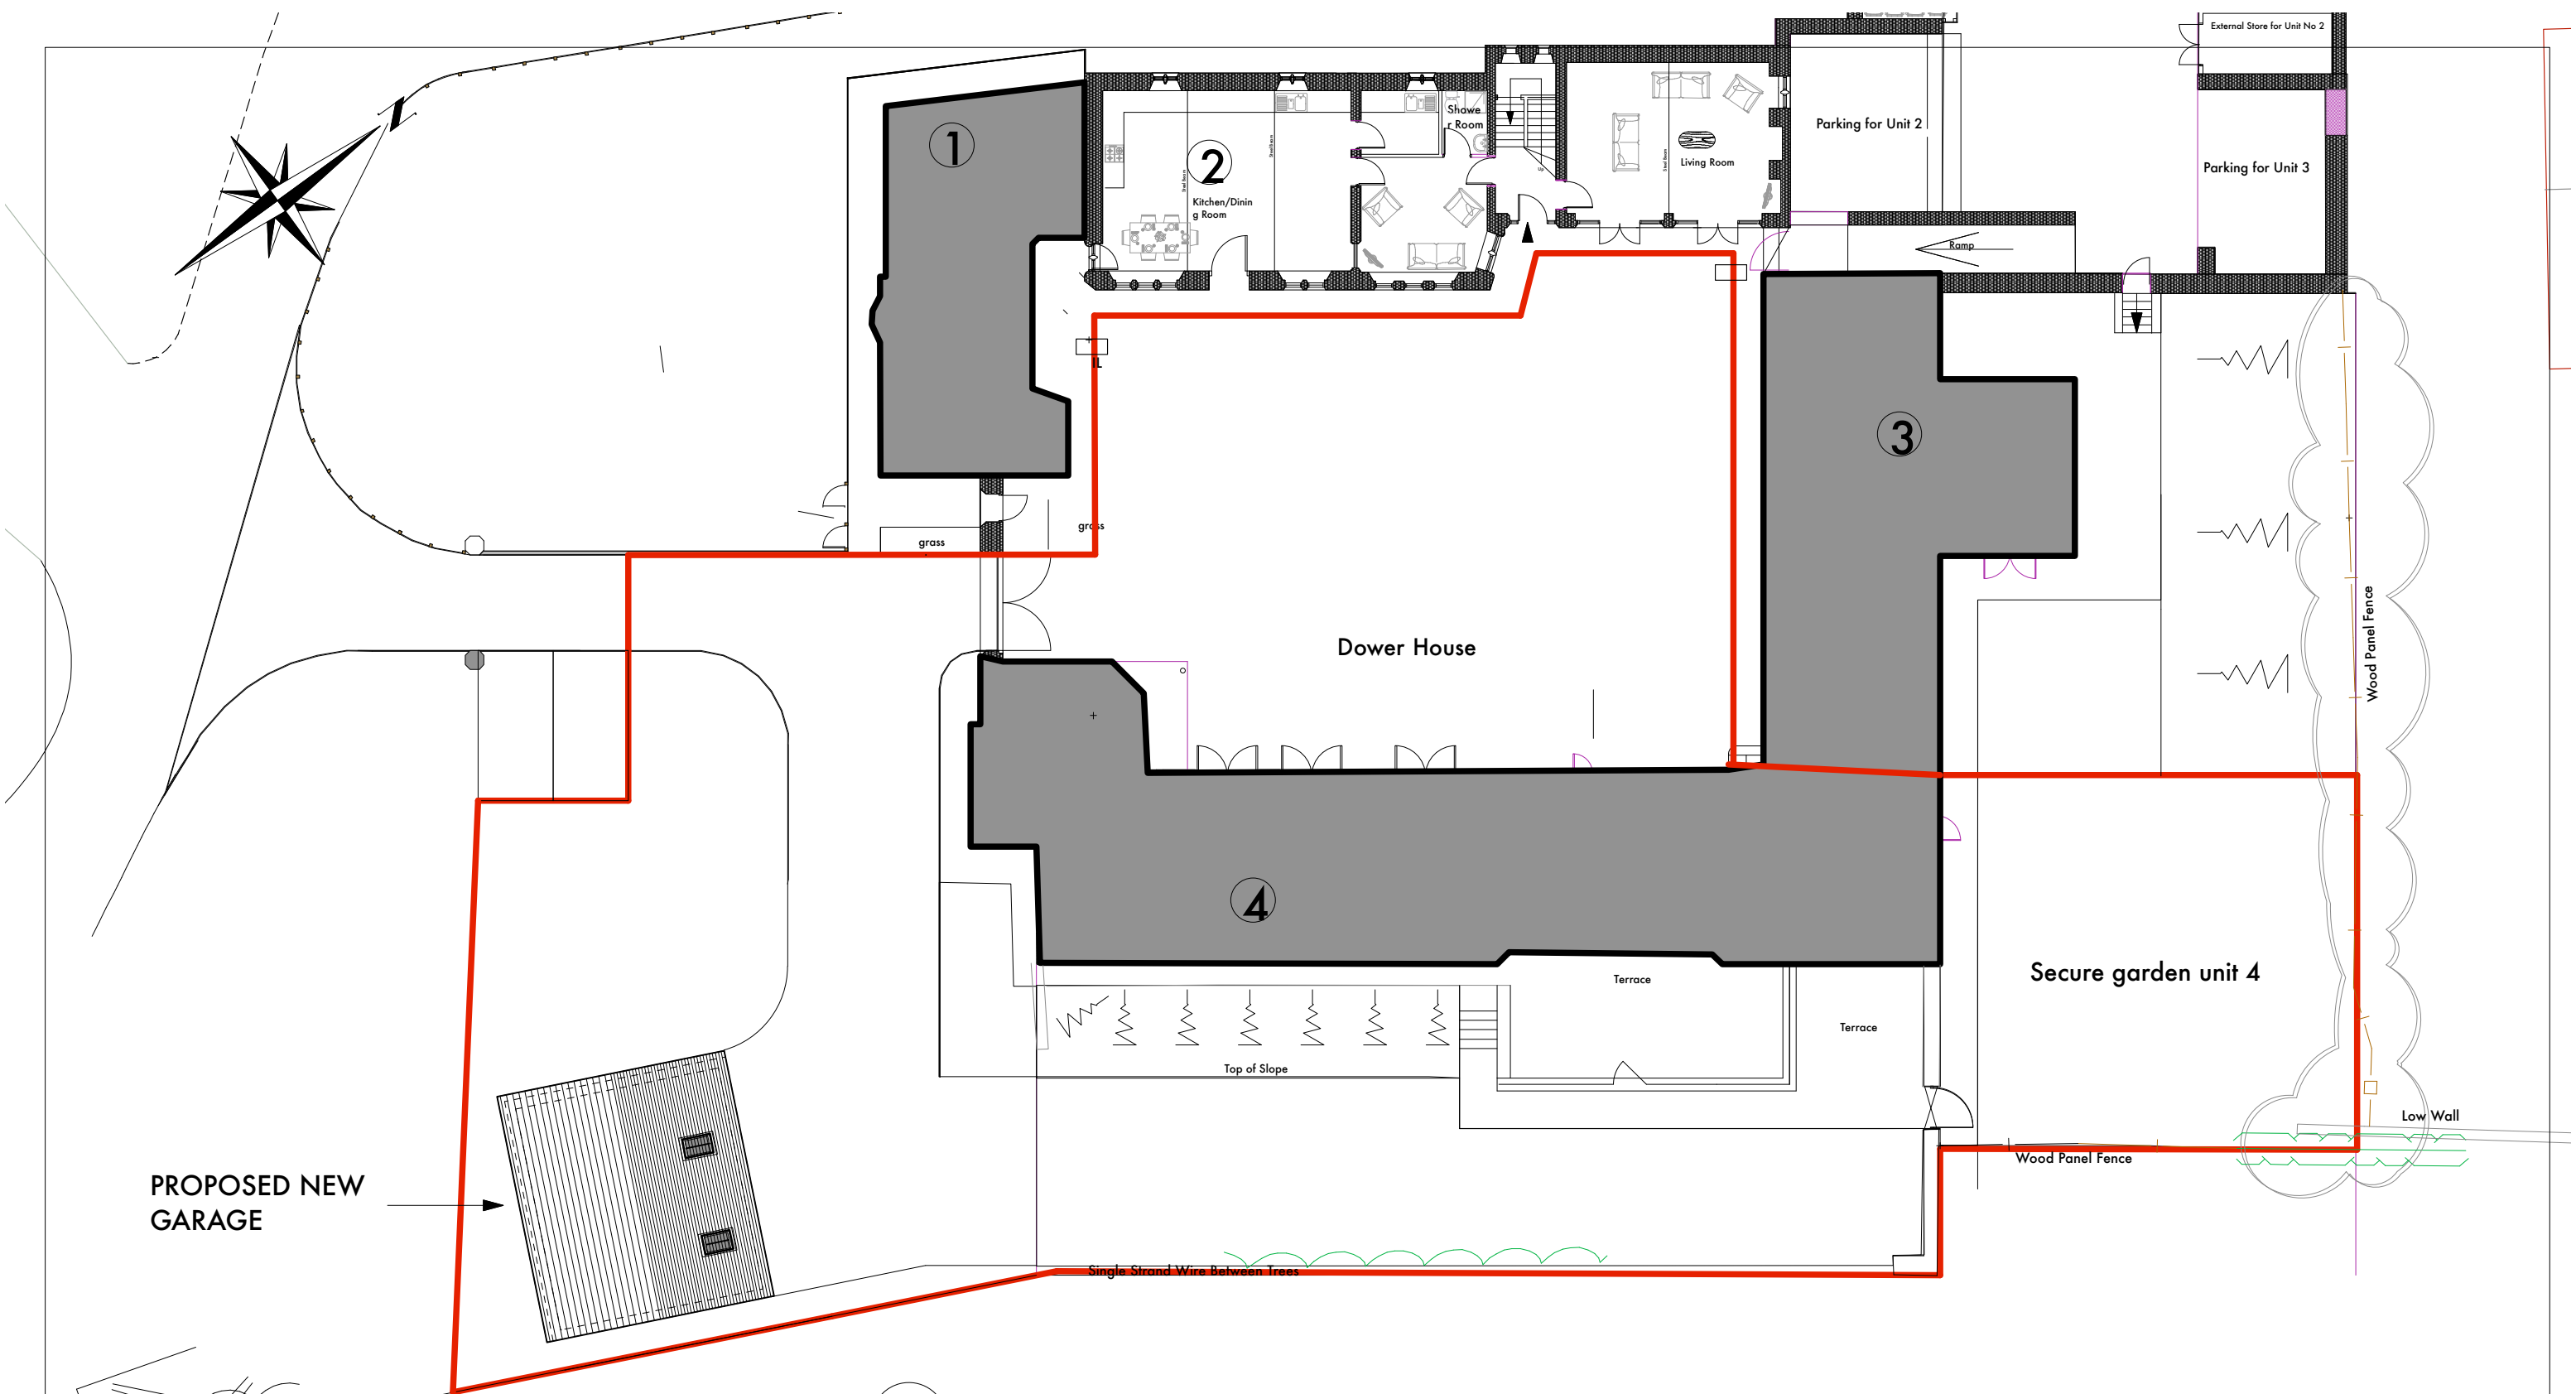


FOR LISTED BUILDING CONSENT ONLY

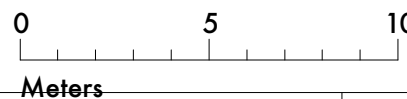

ALL DIMENSIONS TO BE CHECKED
ON SITE
FIGURED DIMENSIONS TO BE TAKEN
IN PREFERENCE
TO SCALED DIMENSIONS
copyright Green Swallow North
Limited

RIBA CHARTERED
ARCHITECTS

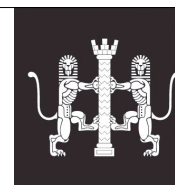

E - greenswallow@btinternet.com
M - 07970 964184
Registered Office : Green Swallow North Limited,
Swallow Barn, Blindcrake, Cumbria, CA13 0QP

CLIENT : Mr & Mrs Cornthwaite
PROJECT : The Dower House, Rheda Park
DWG TITLE : Site Location Plan
JOB NO : 1076/2 Dwg No : 02 REV -
DATE : 21 Nov 2019 SCALE : 1 :200 @A3

GREEN
SWALLOW