



R.A.B.

ENGINEERING
DESIGN LTD

12 BERRY HOLME CLOSE
SHEFFIELD S35 1AB
TEL.(0114)2464871

High Grange Developments Ltd


Mill Hill, Cleator Moor

External works

DRAWN BY rab

SCALE 1:200 DATE June23

DRAWING No 1083-11-6 REV

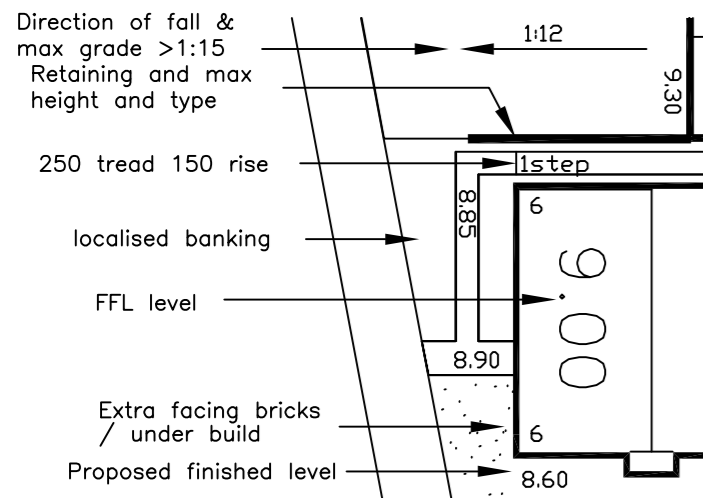

- Aco channel or private gully
 - 300mm retaining / gravel board
 - 450mm retaining
 - Masonry retaining
- Guarding is required for ramps and steps giving direct access to the dwellings where there is a drop of 600mm or more. Handrails are required to stepped approach. This layout is based on part M of the building regs and as such ALL levels are critical. The relationship between the level threshold and the point of access to the highway should be checked prior to setting the FFL. Tanking due to the level threshold should be to Developers / architects standard detail. Fencing, paving and drive construction is in line with the site specification unless indicated otherwise unless indicated otherwise.

