


12 BERRY HOLME CLOSE  
 SHEFFIELD S35 1AB  
 TEL.(0114)2464871

High Grange Developments Ltd


Mill Hill, Cleator Moor  
 Layout 27-32 & 4/01-4/55  
 Headwall details

DRAWN BY	rab
SCALE	1:25
DATE	Aug 21
DRAWING No	1083-12-8
REV	G


- D. Full redesign following layout changes and implementation of surface water storage basin 14-8-21
- E. Full redesign following layout changes and current planning approval 20-4-23
- F. Drawing shows only headwall details, revised as UU comments 26-6-23
- G. Levels revised in line with amended SW design. Forebay added to S16A 15-8-23

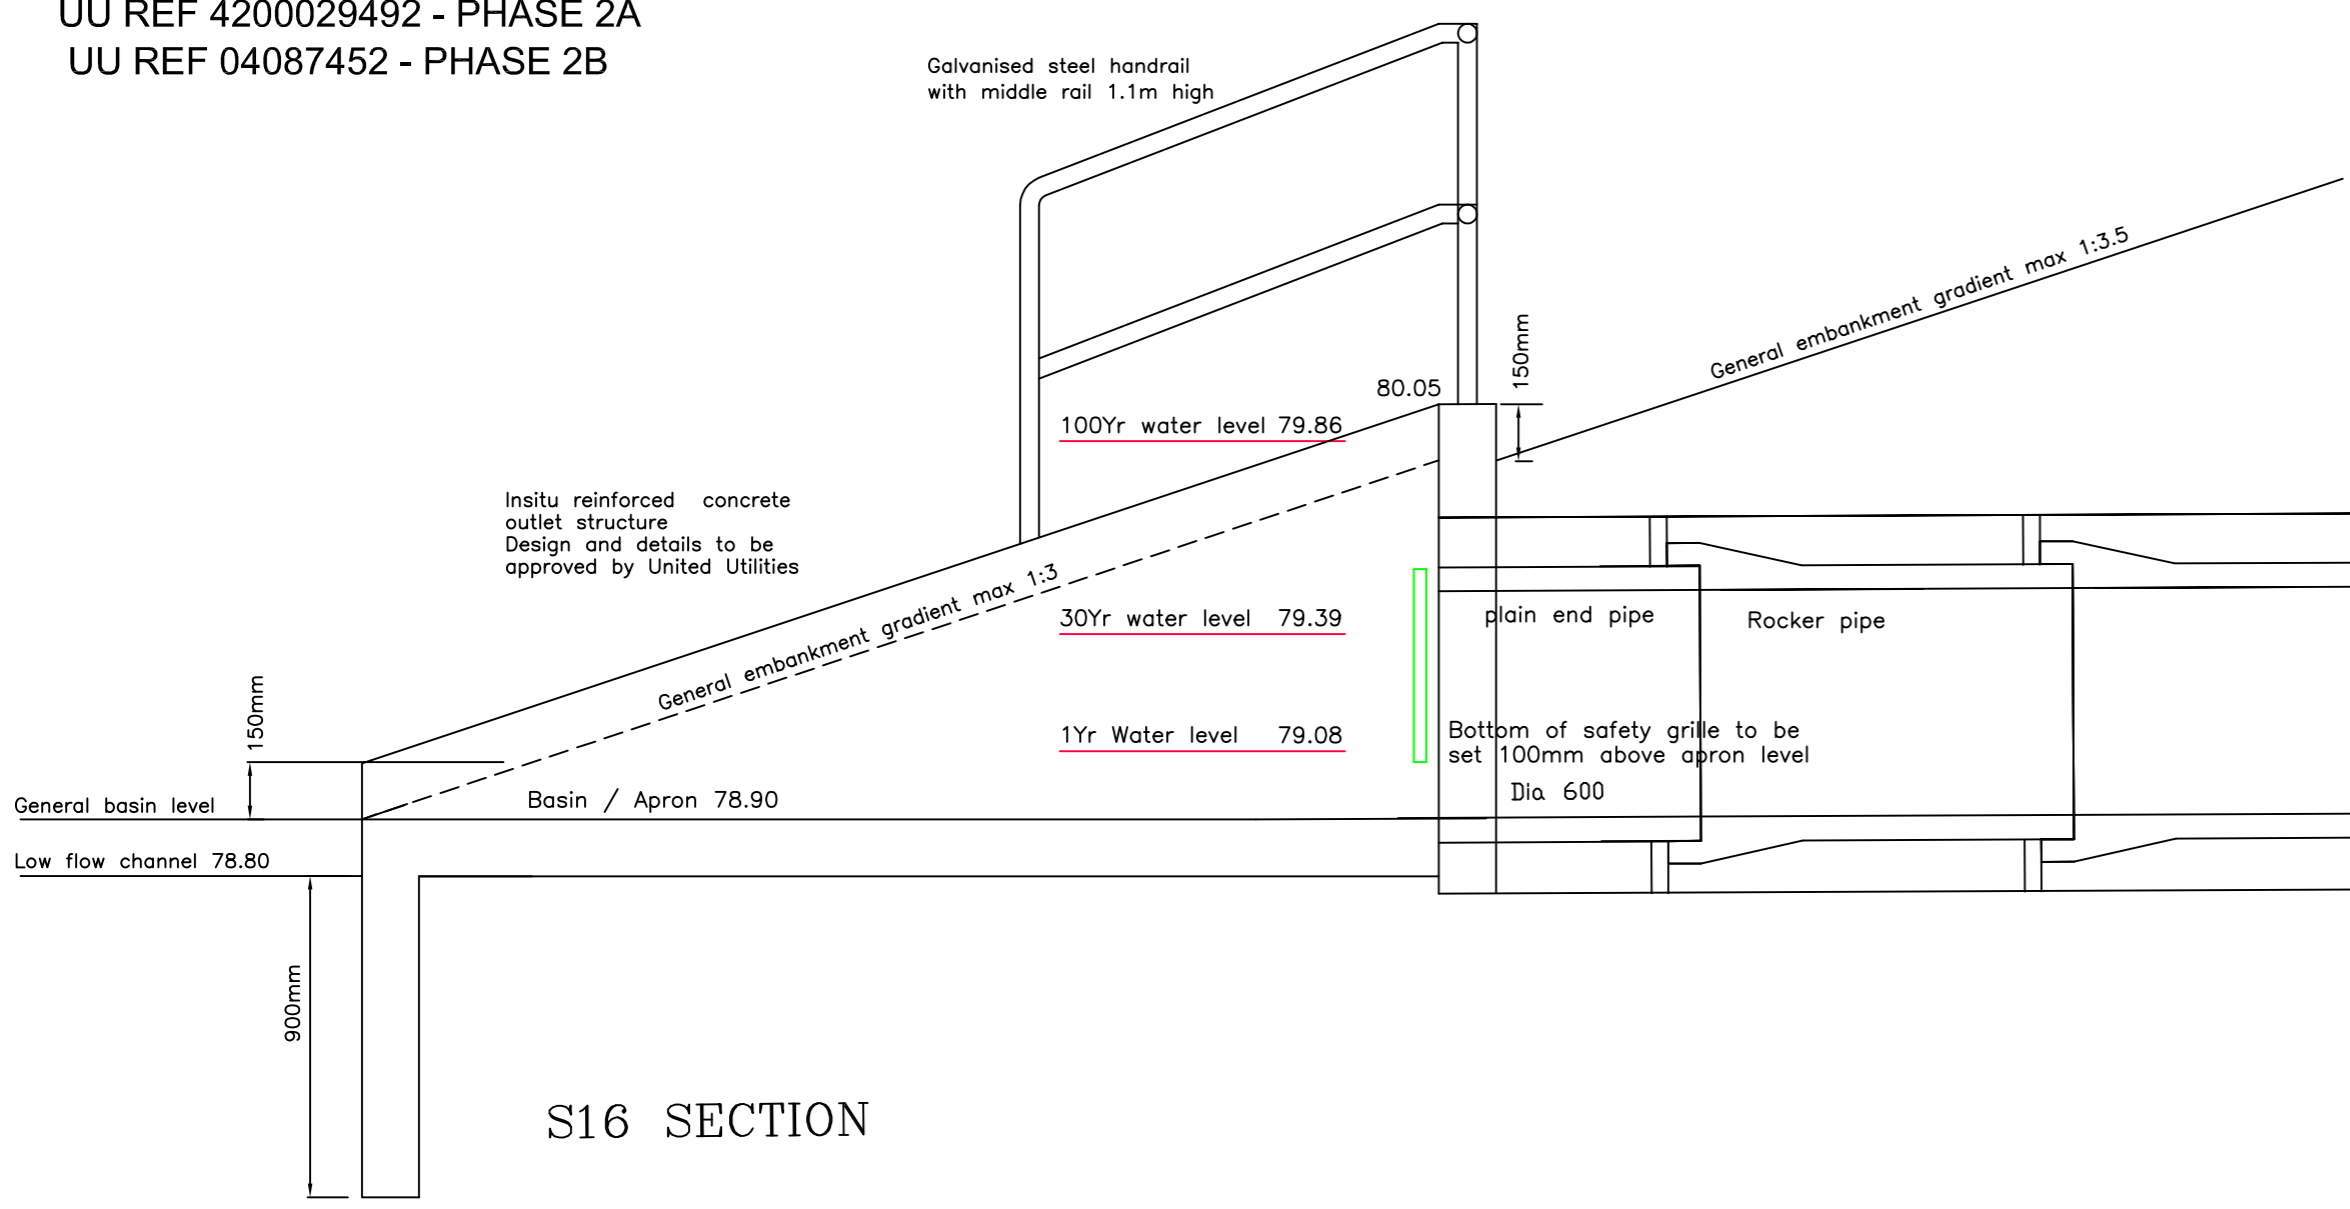


S16 SECTION

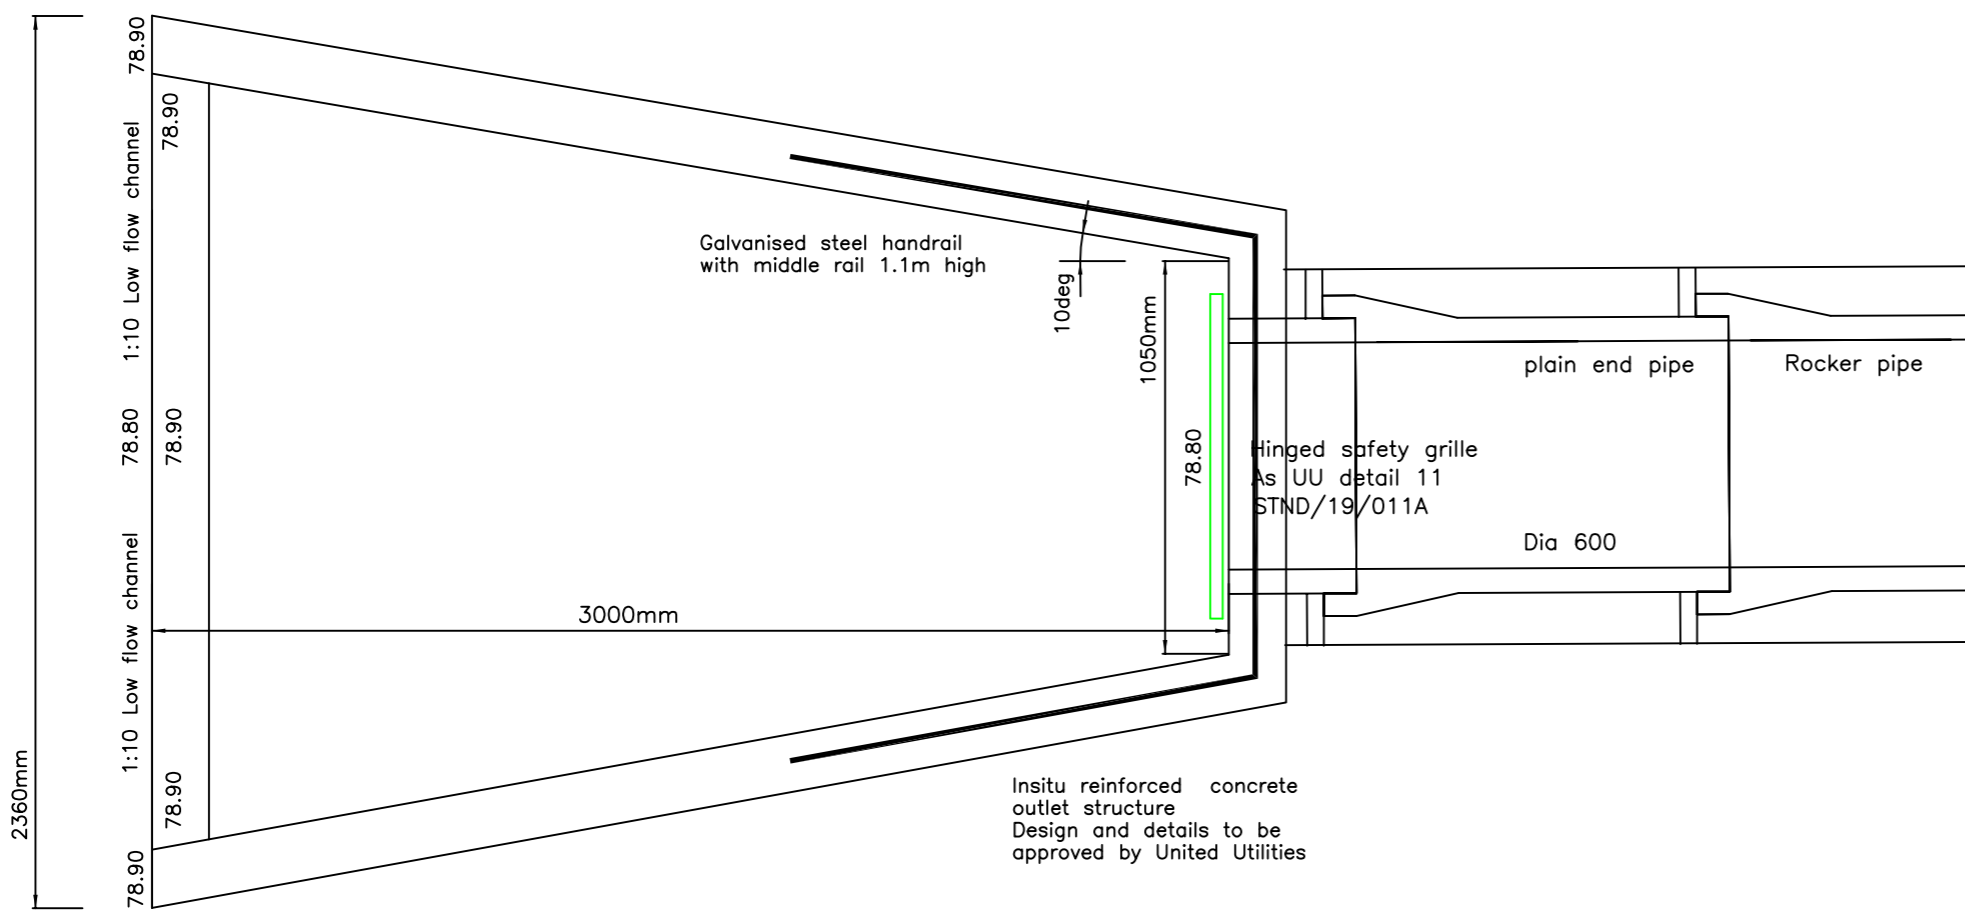


S16 PLAN

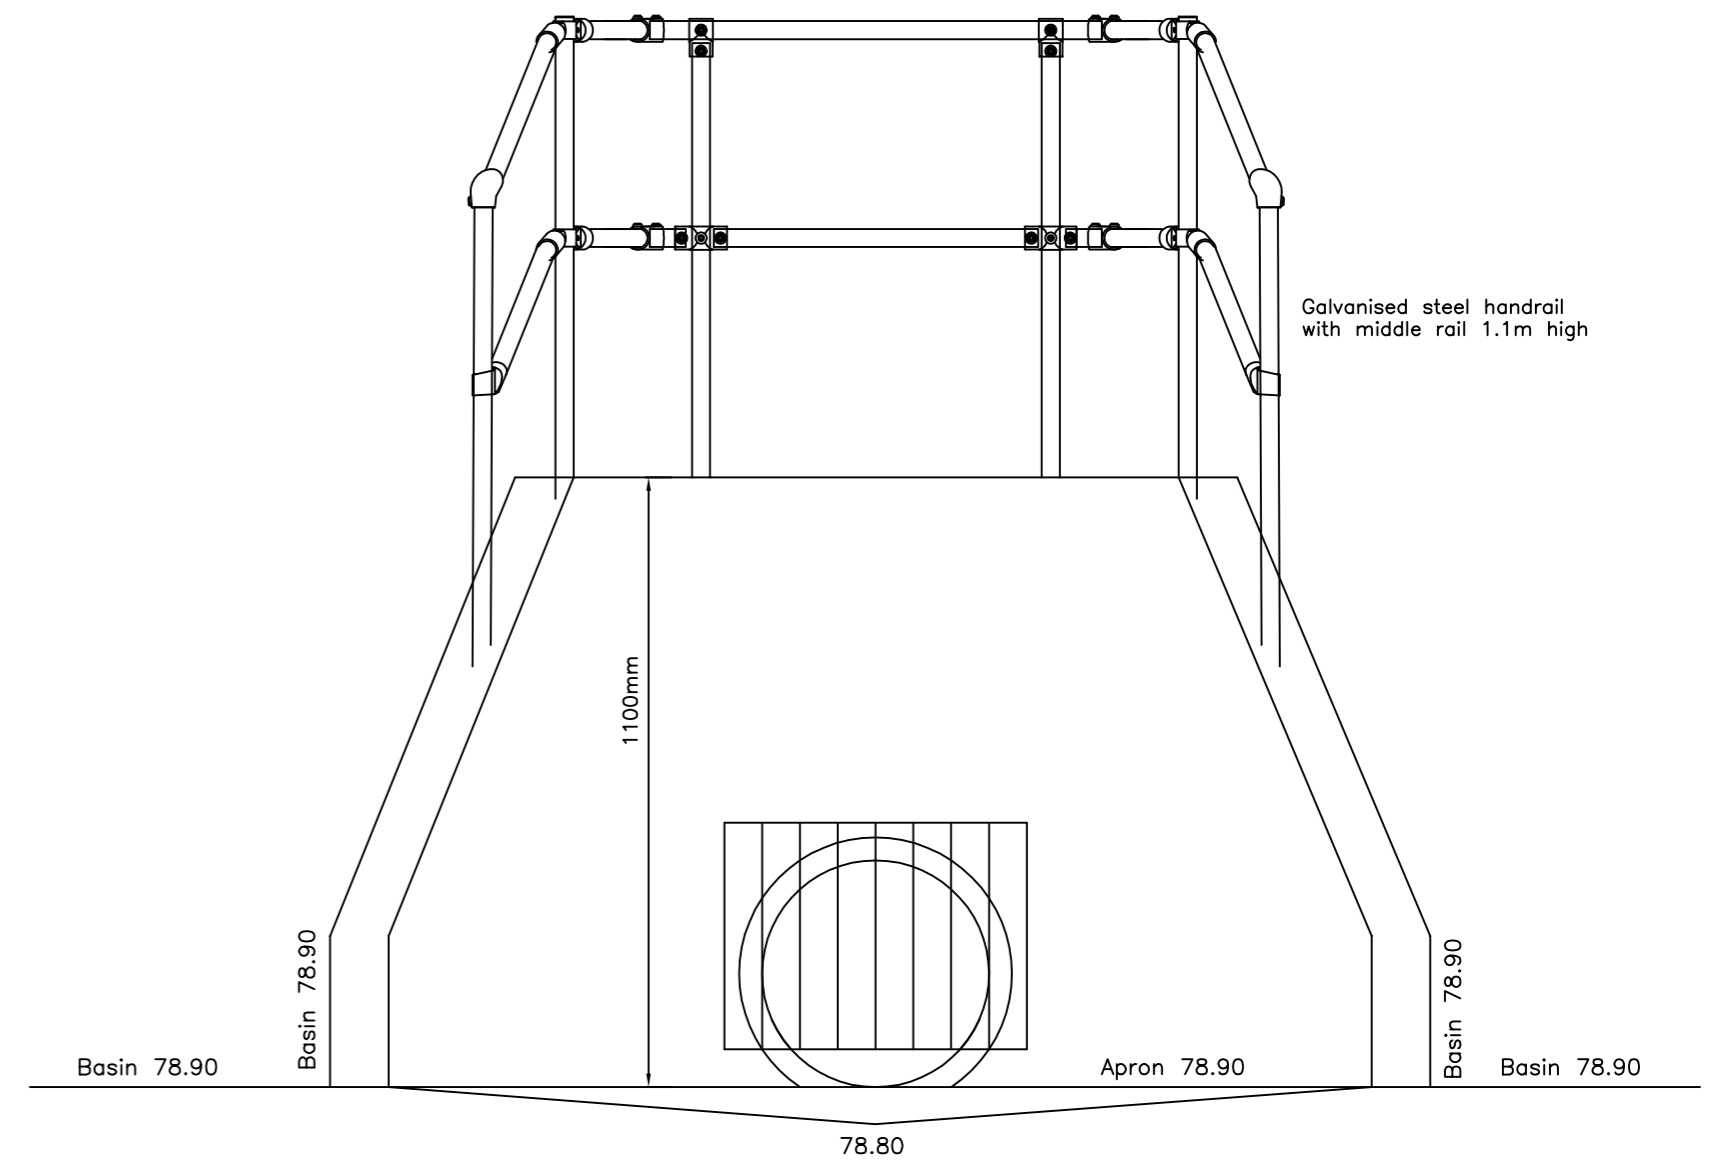


S16 ELEVATION

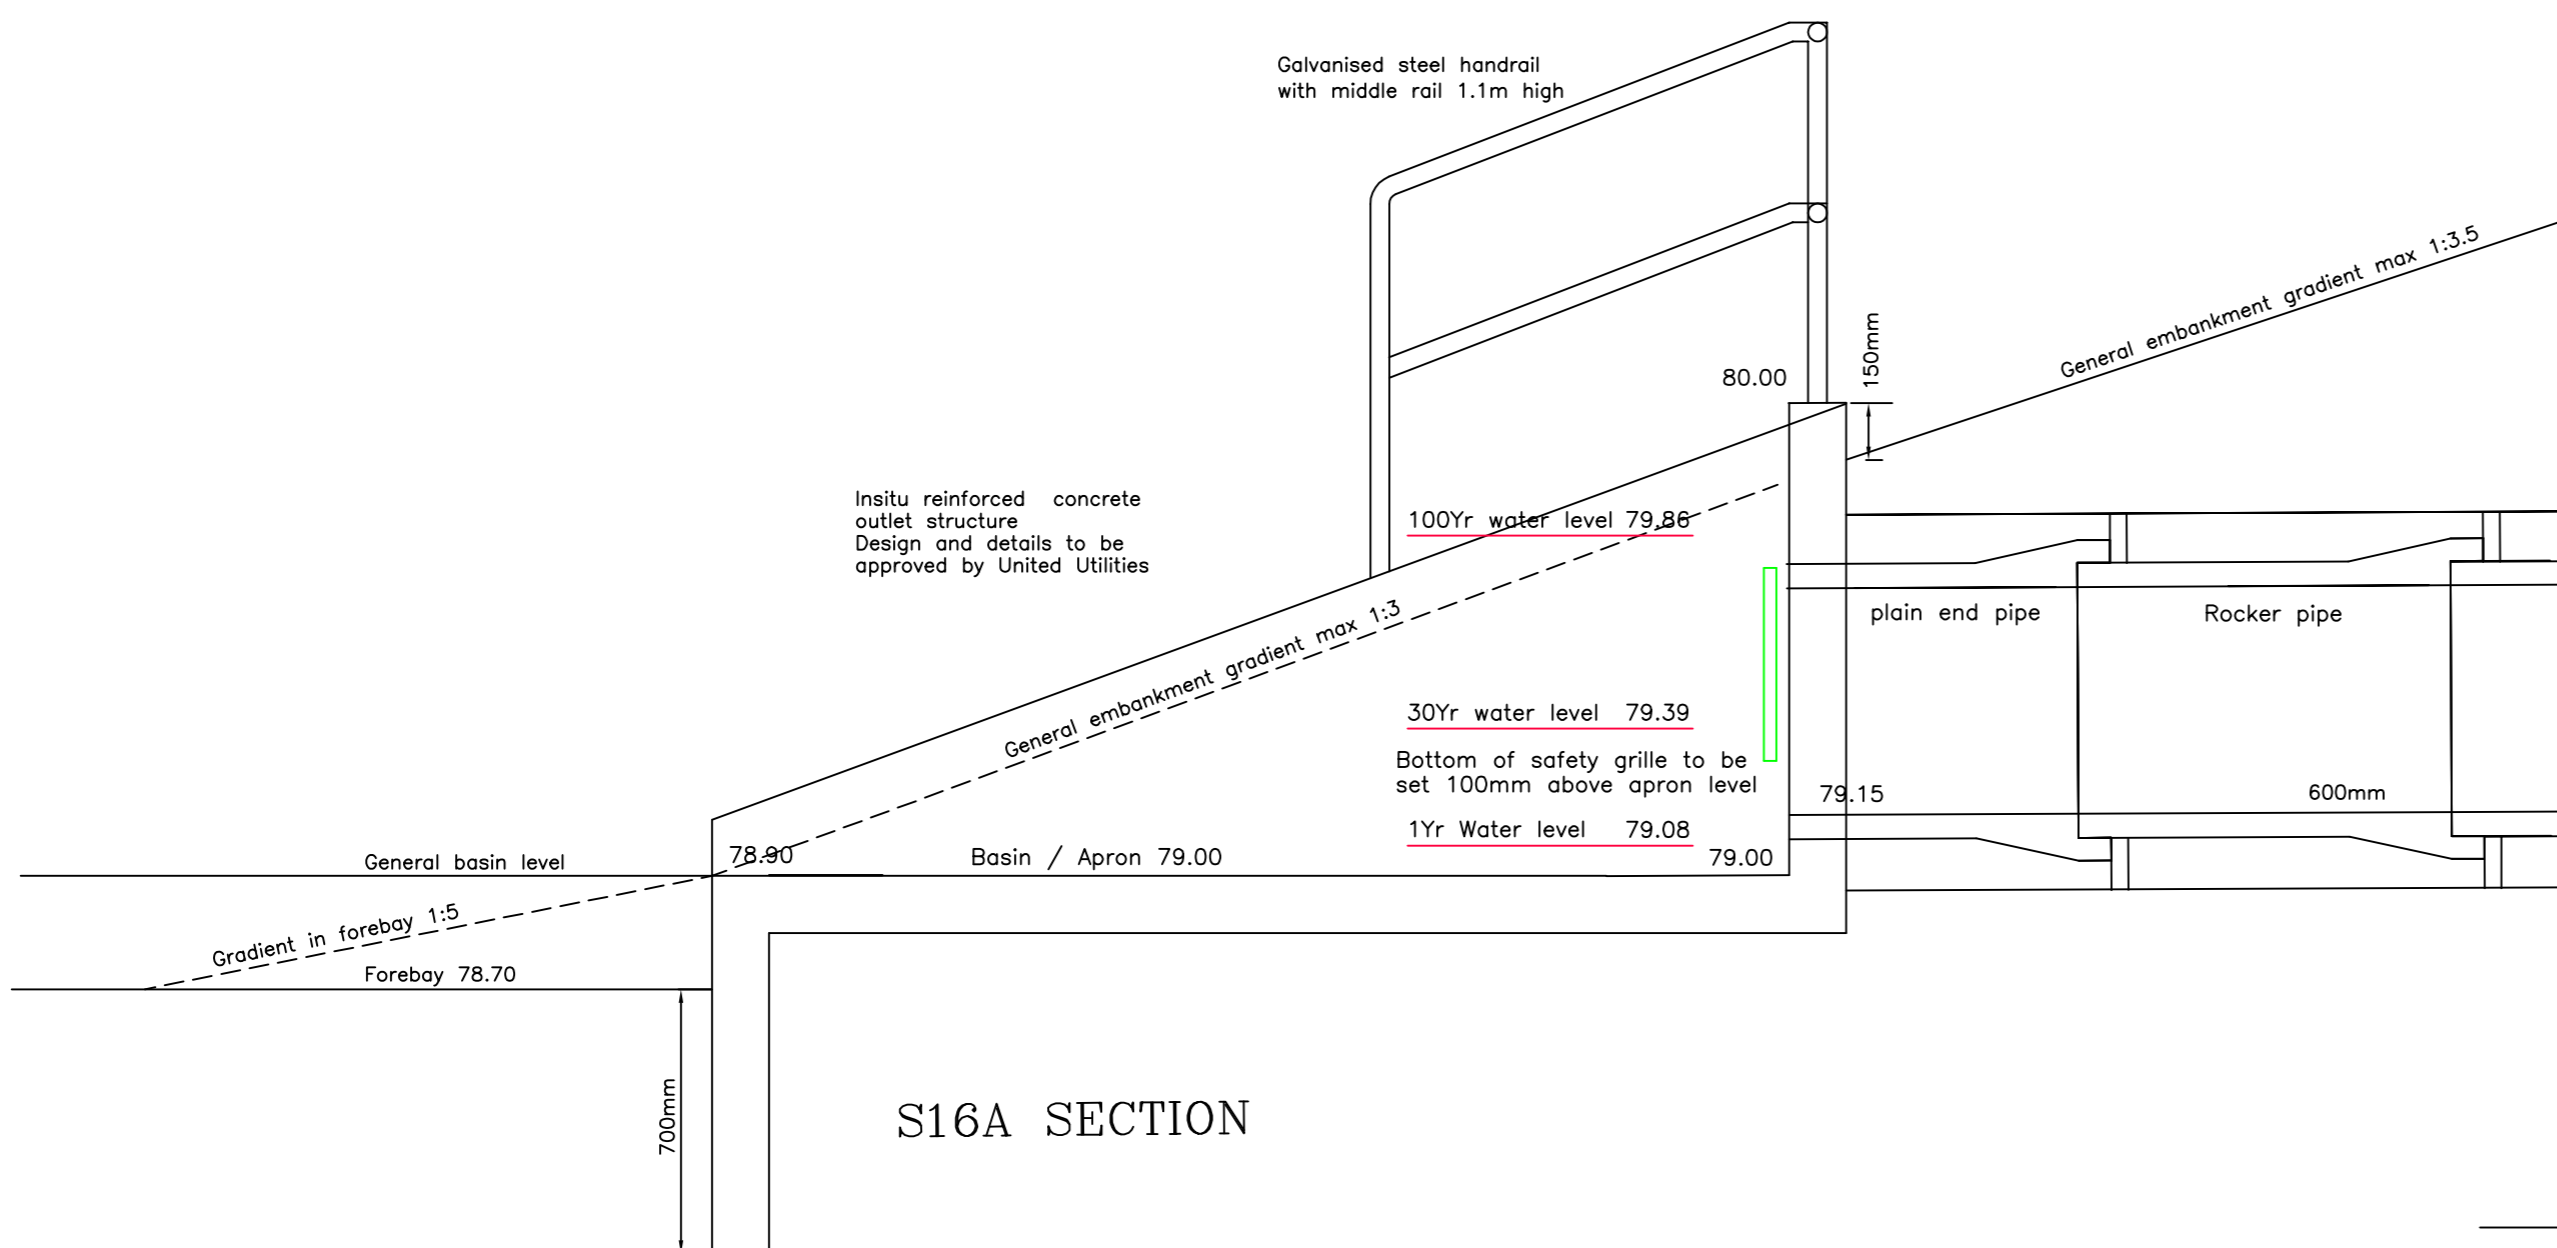


S16A SECTION

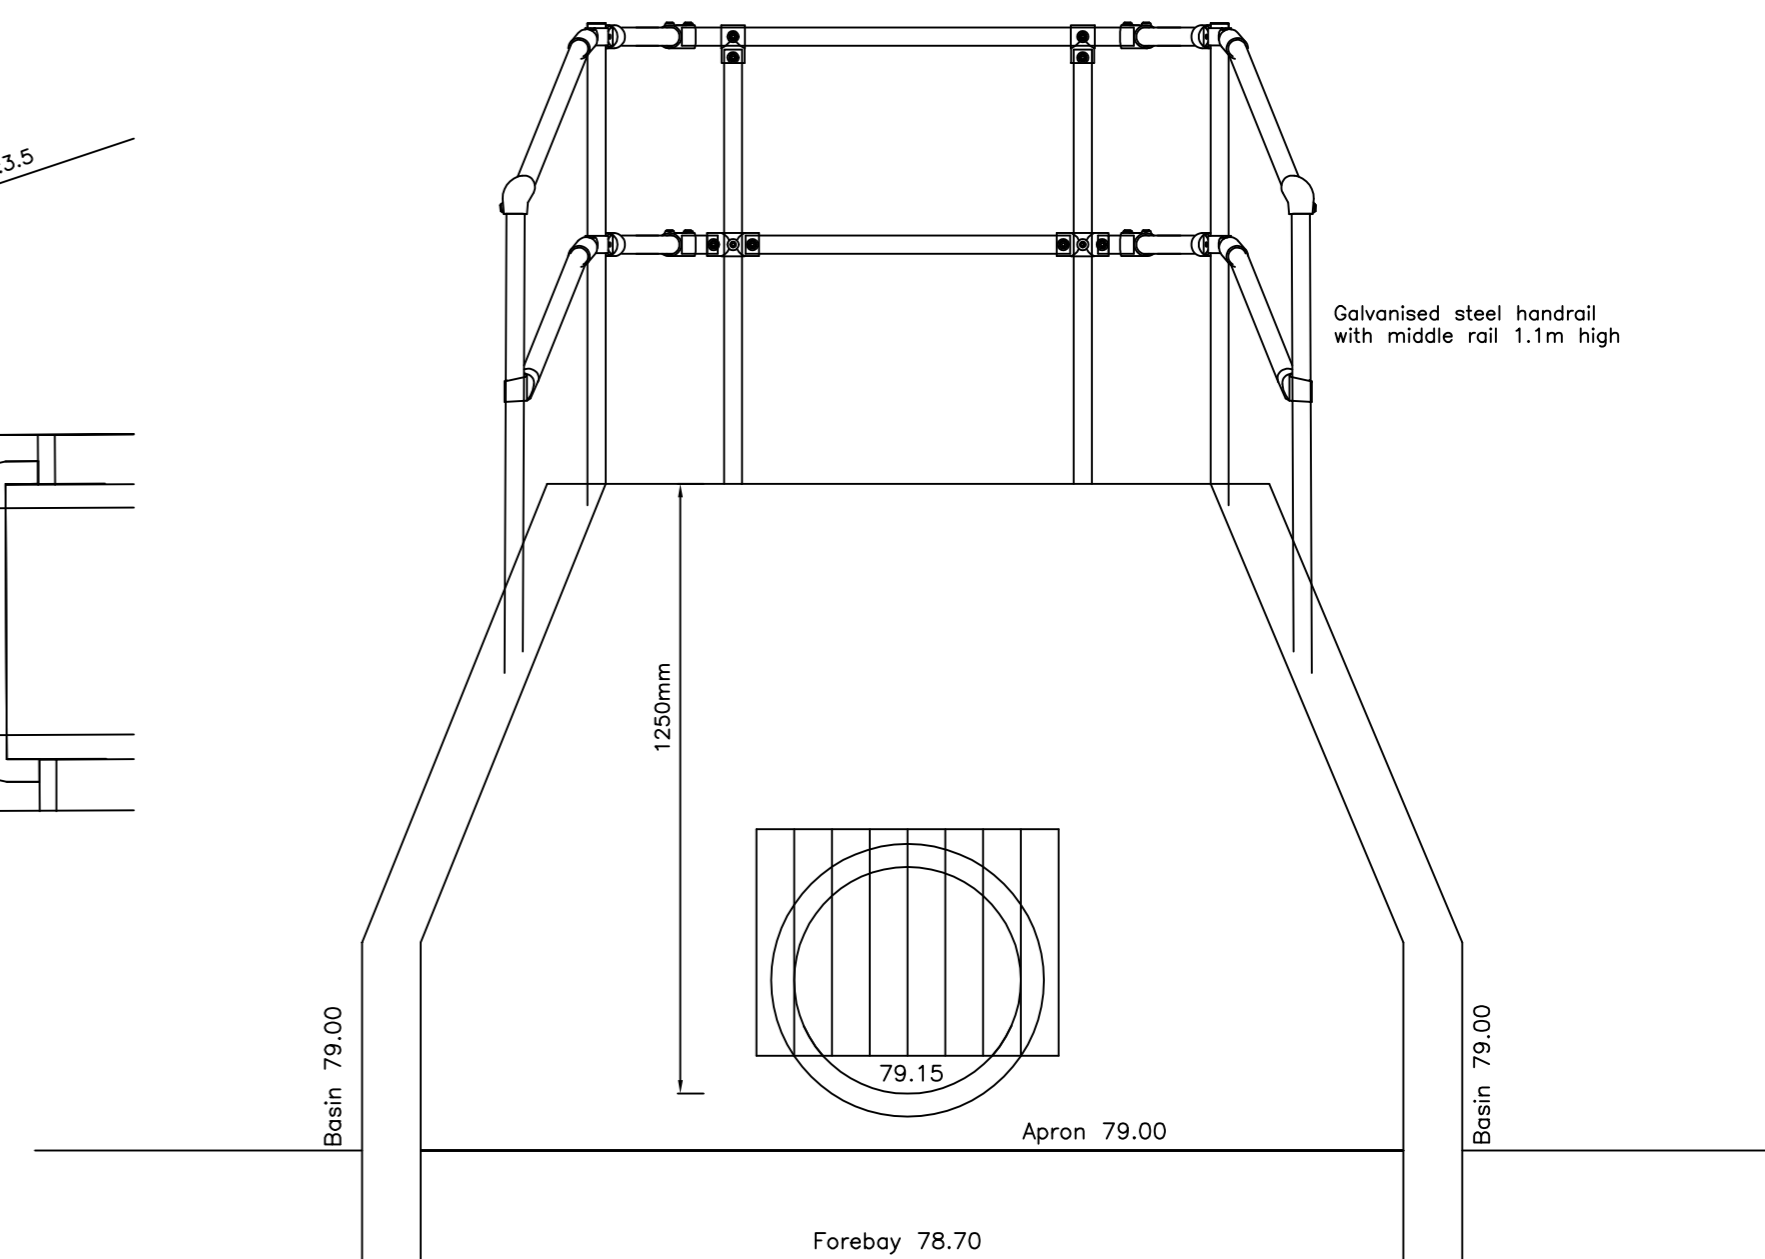

S16A ELEVATION

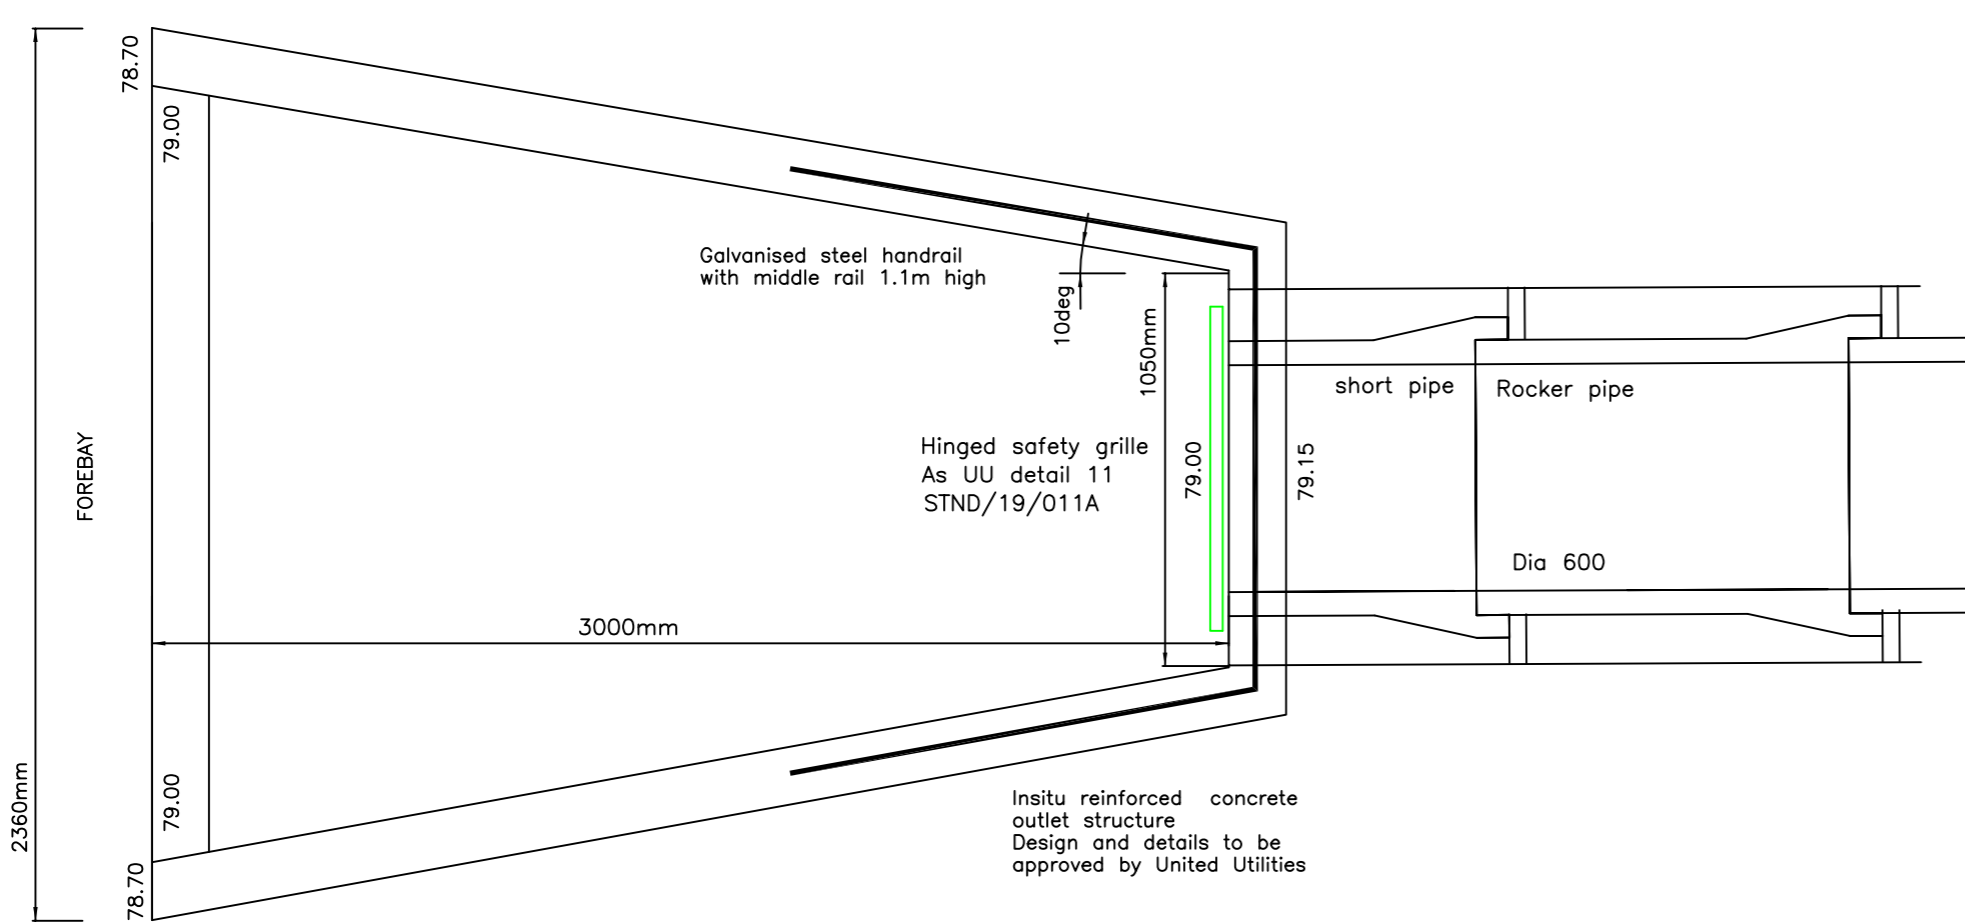

S16A PLAN

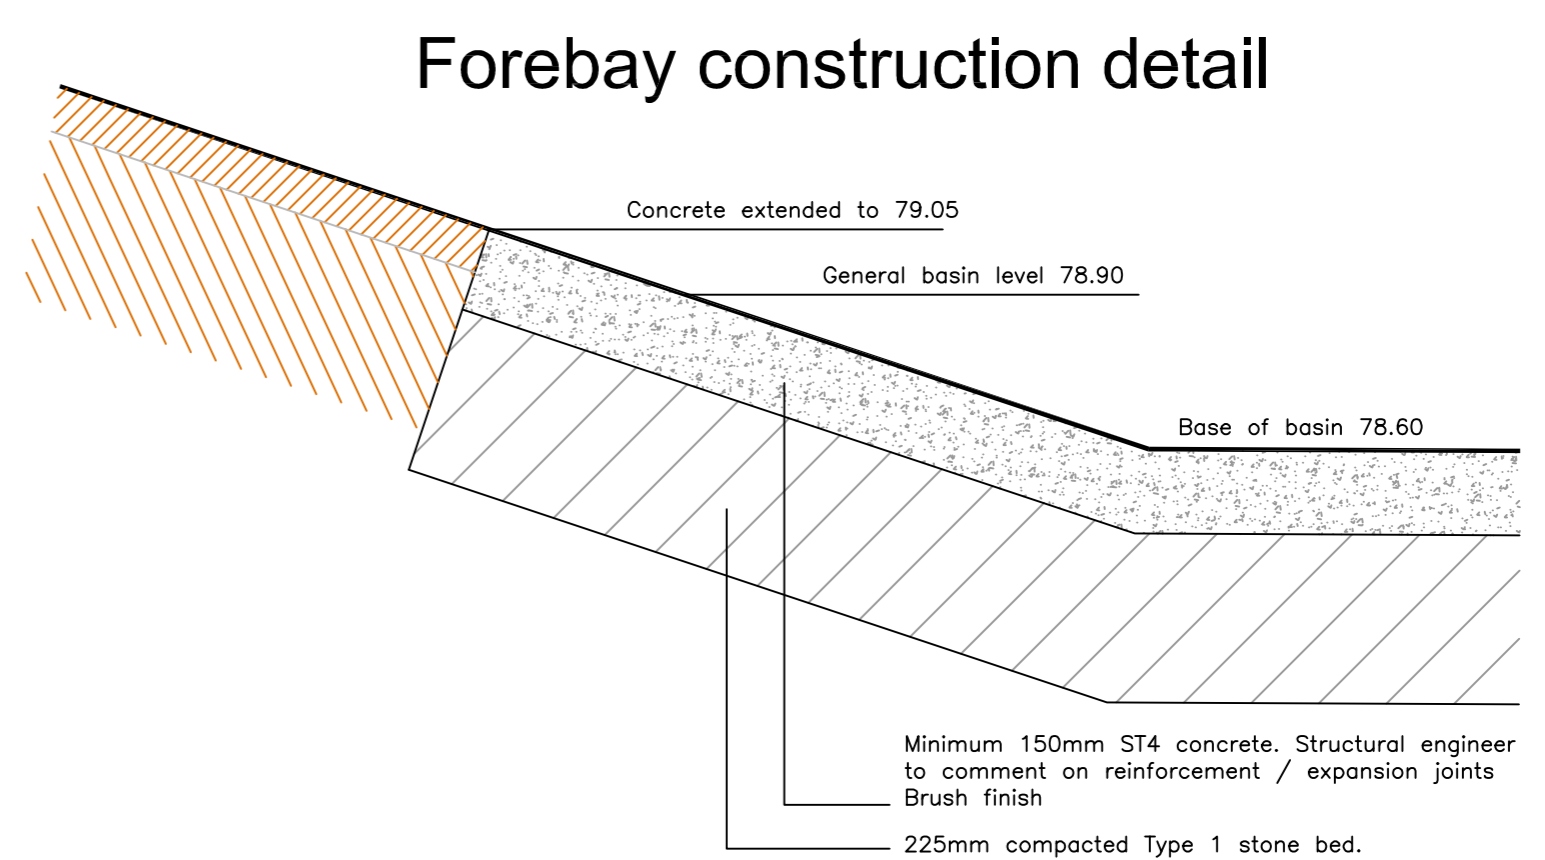

Forebay construction detail