

Mound 2 Proposed Cumulative View from 17th Green

KEY


Proposed Earthworks Area

Fairway/Tee


Ponds

Bunkers

Viewpoint Location

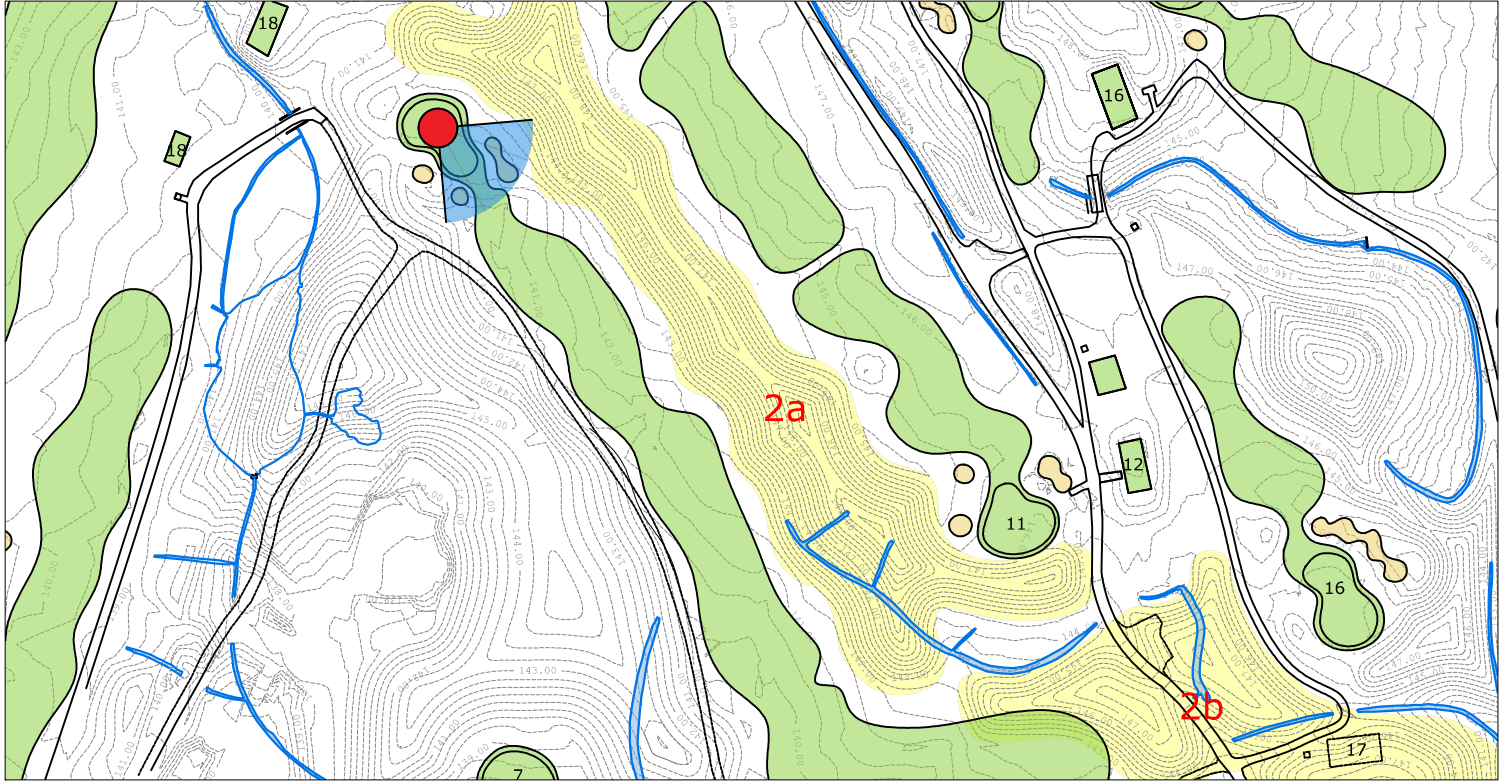

View Location Plan Scale 1:2500

	Client Western Lakes Ltd		Project Whitehaven Golf Course	Project Location Whitehaven Cumbria	Drawing Title Phase 1 Mound 2 - Volume & Proposed View From 17th Green	Revisions	Scale @ size NTS	Date Oct 2021	Drawn by A Pickering	Checked by S J Galpin
							Drawing Nr. WGC 1070_6027	Revision Rev0	Status PLANNING	Approved by S J Galpin