



Mound 3 Proposed Cumulative View from 1st Tee

**IMPORTANT NOTE:**  
Height of Pylon Cables are unknown.  
Mounds under cables may need to be reduced in height on site to comply with minimum clearance requirements in accordance with ENWL guidelines

Mound 3a & 3b Volume Summary = 26,307 m3

Mound Ref	Cut volume	Earthworks area	Fill volume	Total area	Net volume
3a&b	-368	15,825	26,675	15,825	26,307

Date 14.05.21

KEY


Proposed Earthworks Area

Fairway/Tee

Ponds

Bunkers

Viewpoint Location

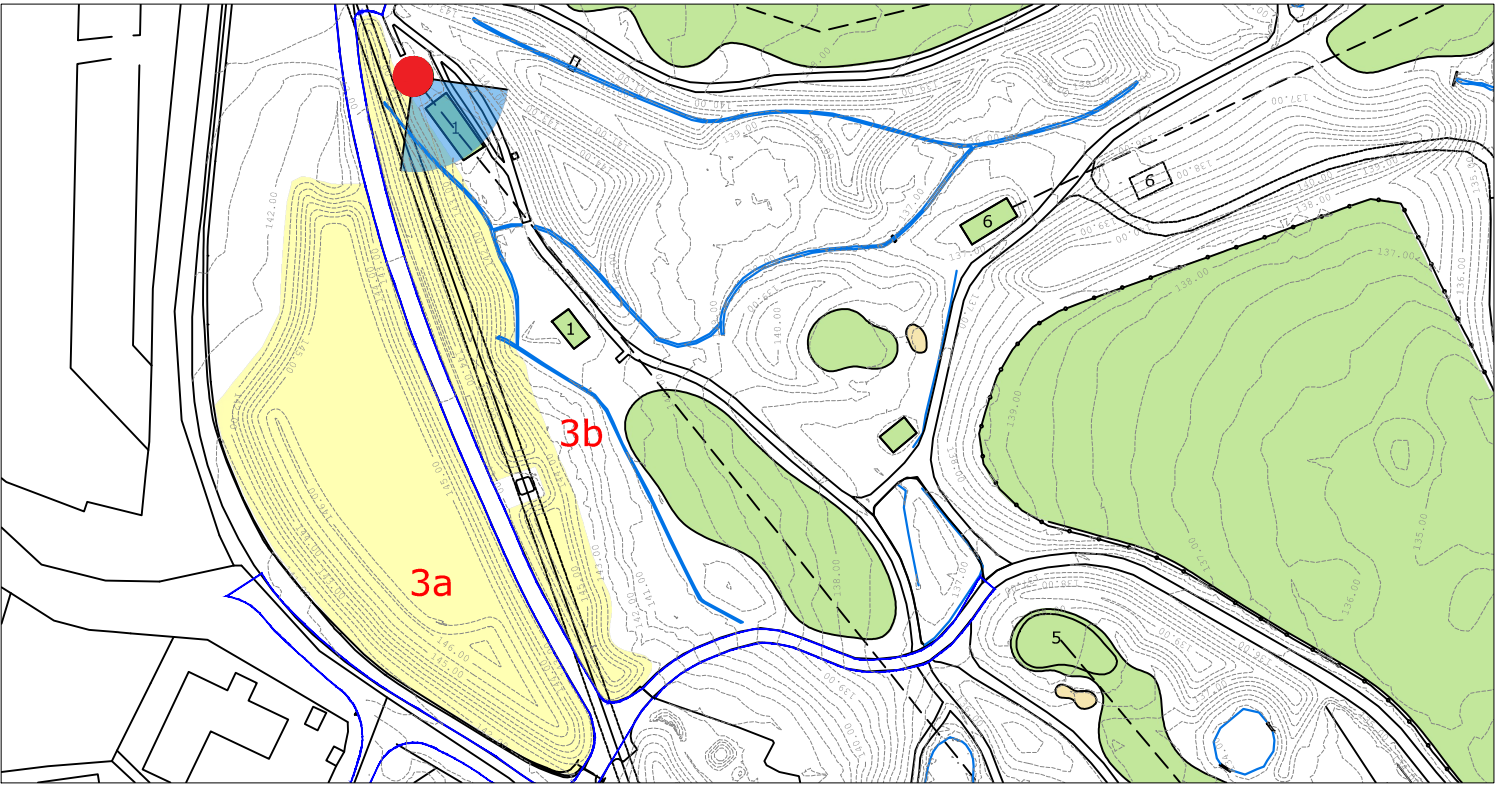

View Location Plan Scale 1:2500