



Mound 6 Proposed Cumulative View from 6th Fairway

KEY


Proposed Earthworks Area

Fairway/Tee


Ponds

Bunkers

Viewpoint Location

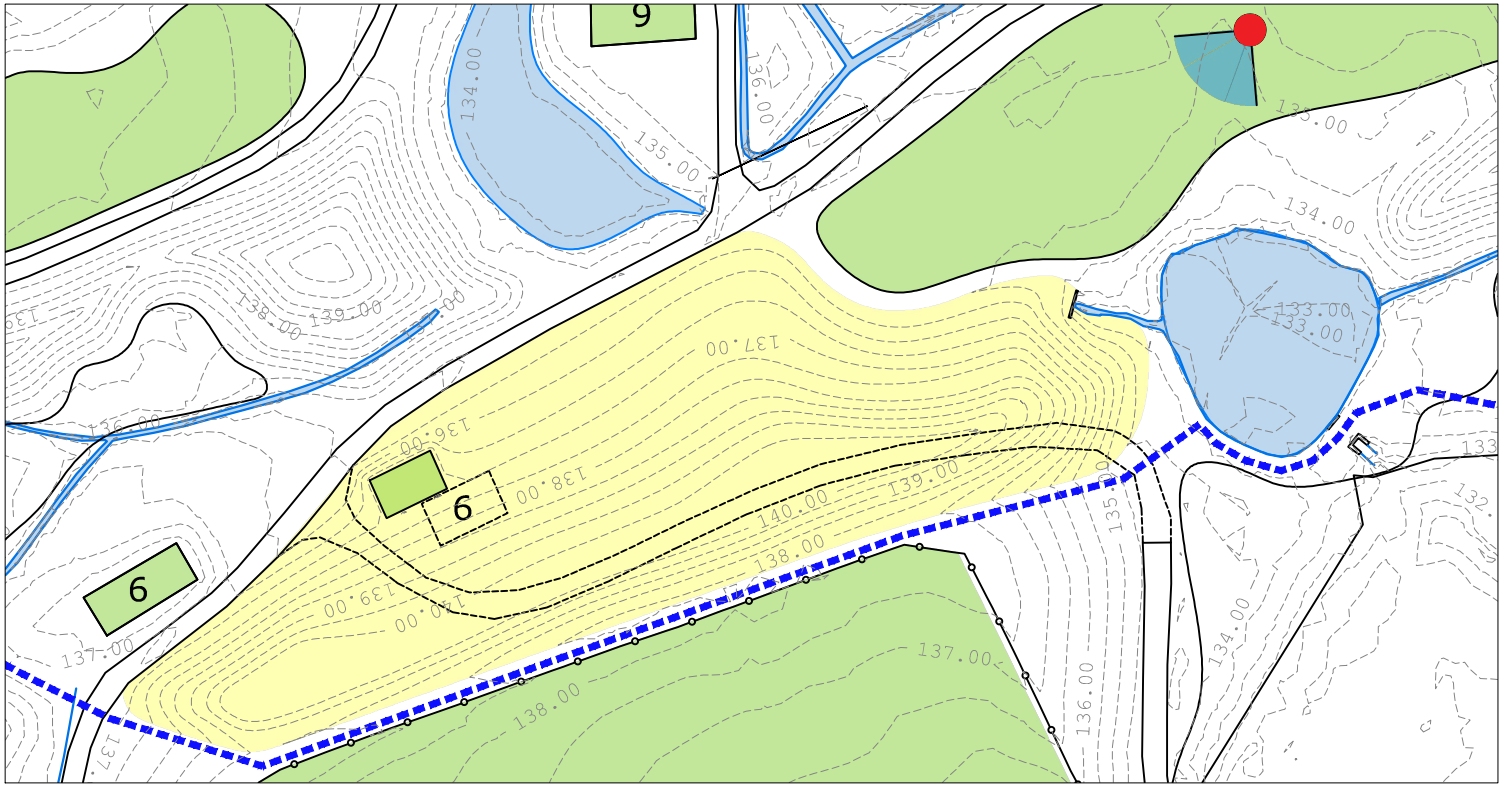

View Location Plan Scale 1:1250

								email info@galpinlandscape.com web www.galpinlandscape.com	
	Client Western Lakes Ltd	Project Whitehaven Golf Course	Project Location Whitehaven Cumbria	Drawing Title Phase 4 Mound 6 Proposed View From 6th Fairway	Revisions	Scale @ size NTS Drawing Nr. WGC 1070_6066	Date Oct 2021 Revision Rev0	Drawn by A Pickering Status PLANNING	Checked by S J Galpin Approved by S J Galpin