


North Elevation

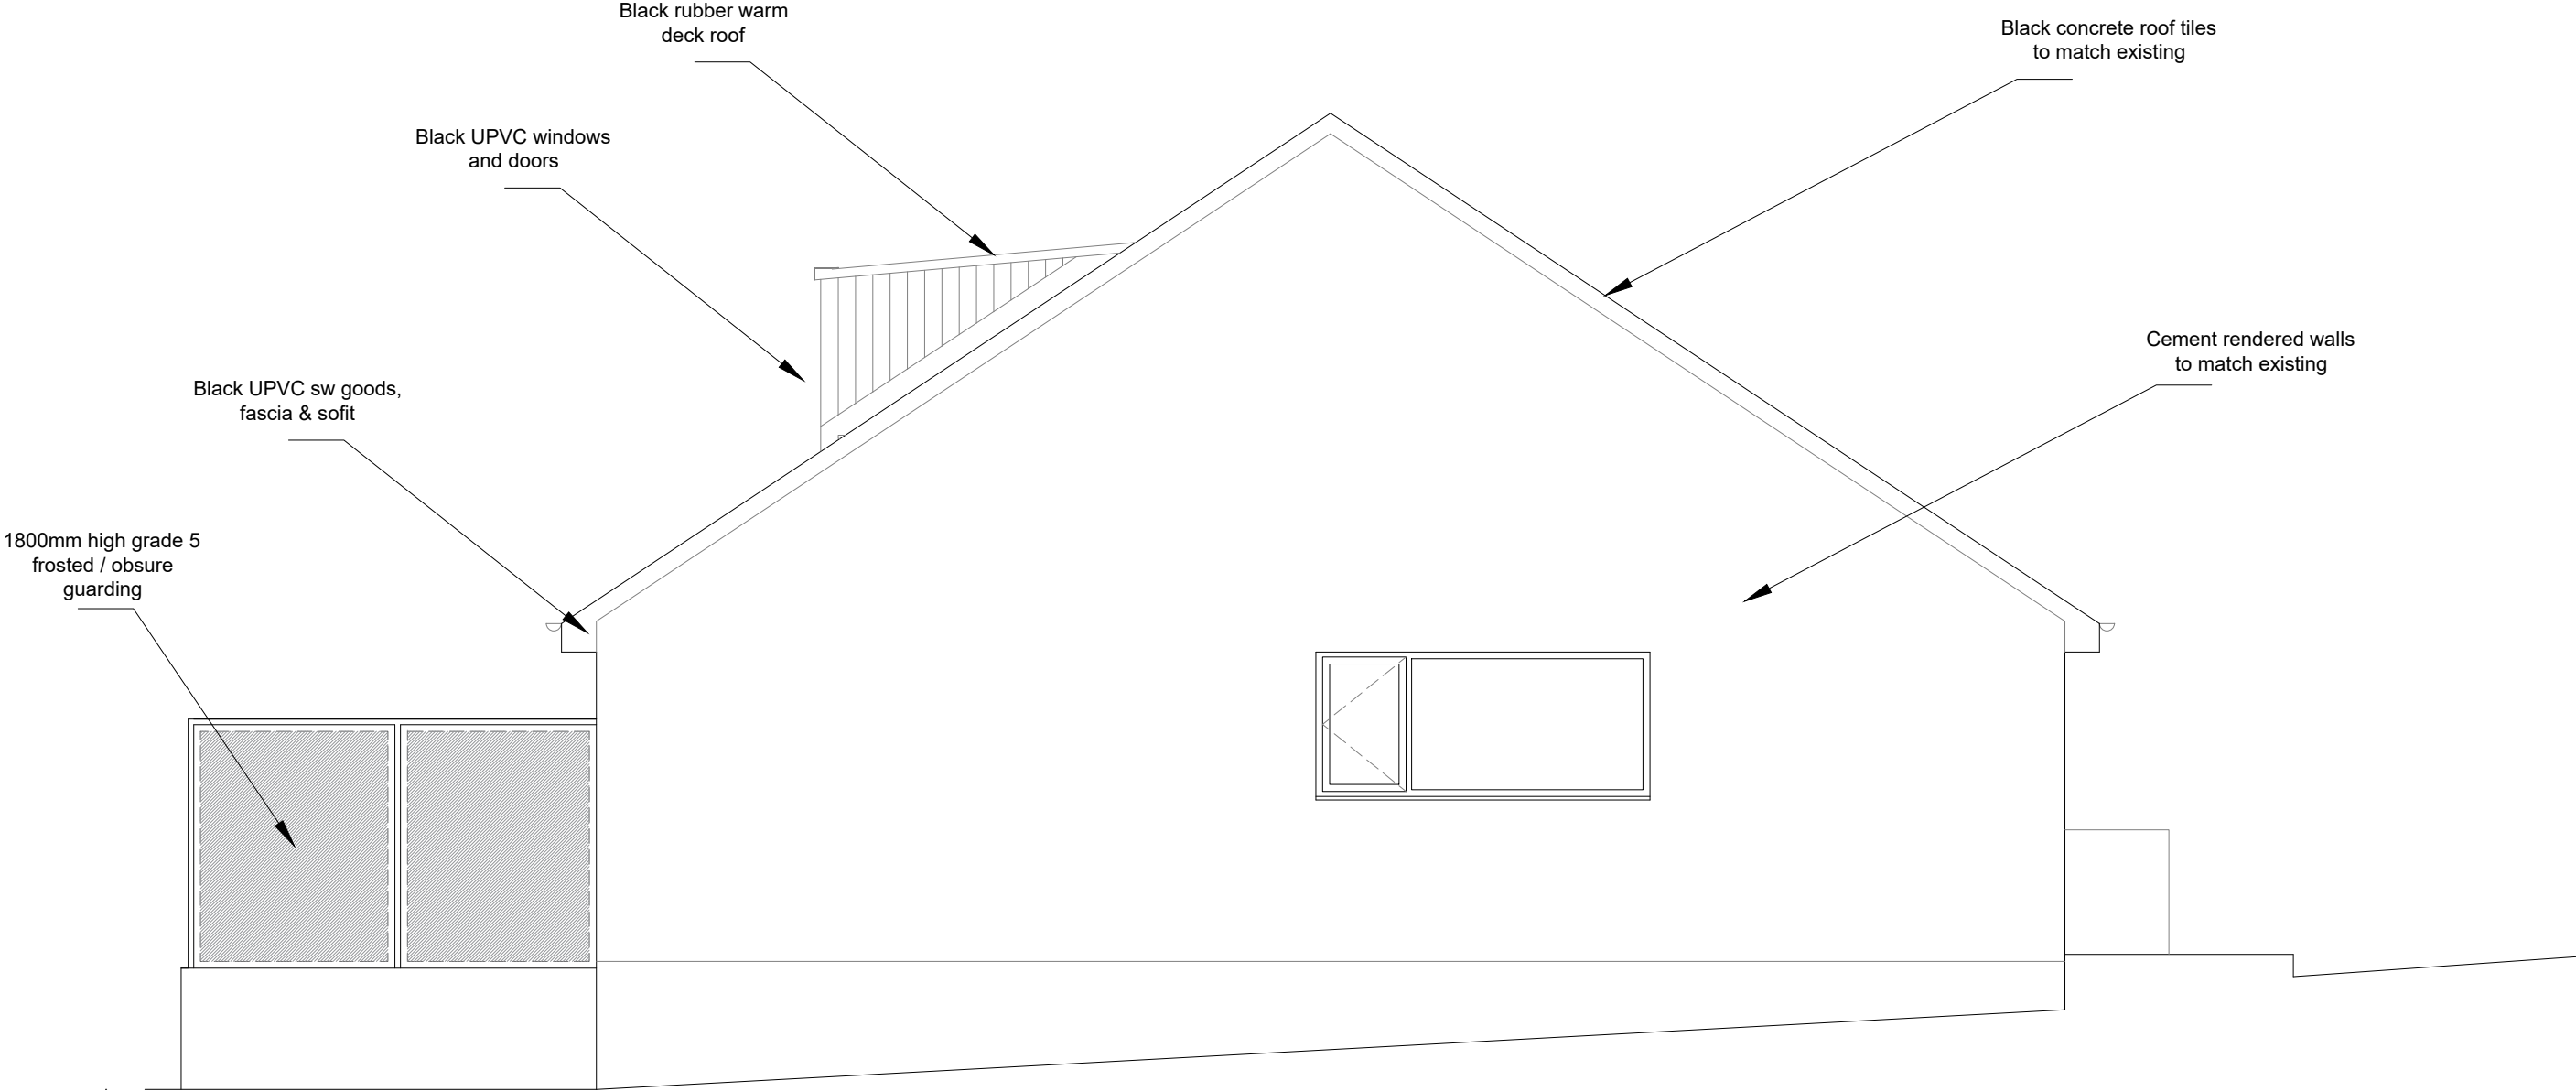

| | | | |
|---------|---|------|---------------|
| Address | 10 Riverside Drive, Egremont, Cumbria CA22 2EH | | |
| Project | Side Extension & Internal Alterations Proposed North Elevations Plan | | |
| Ref | 10RD-JE-007 | Rev | A |
| Scale | 1/50 | Date | Oct' 2024 |
| Client | Jasmine Hodgson | | Paper Size A3 |