


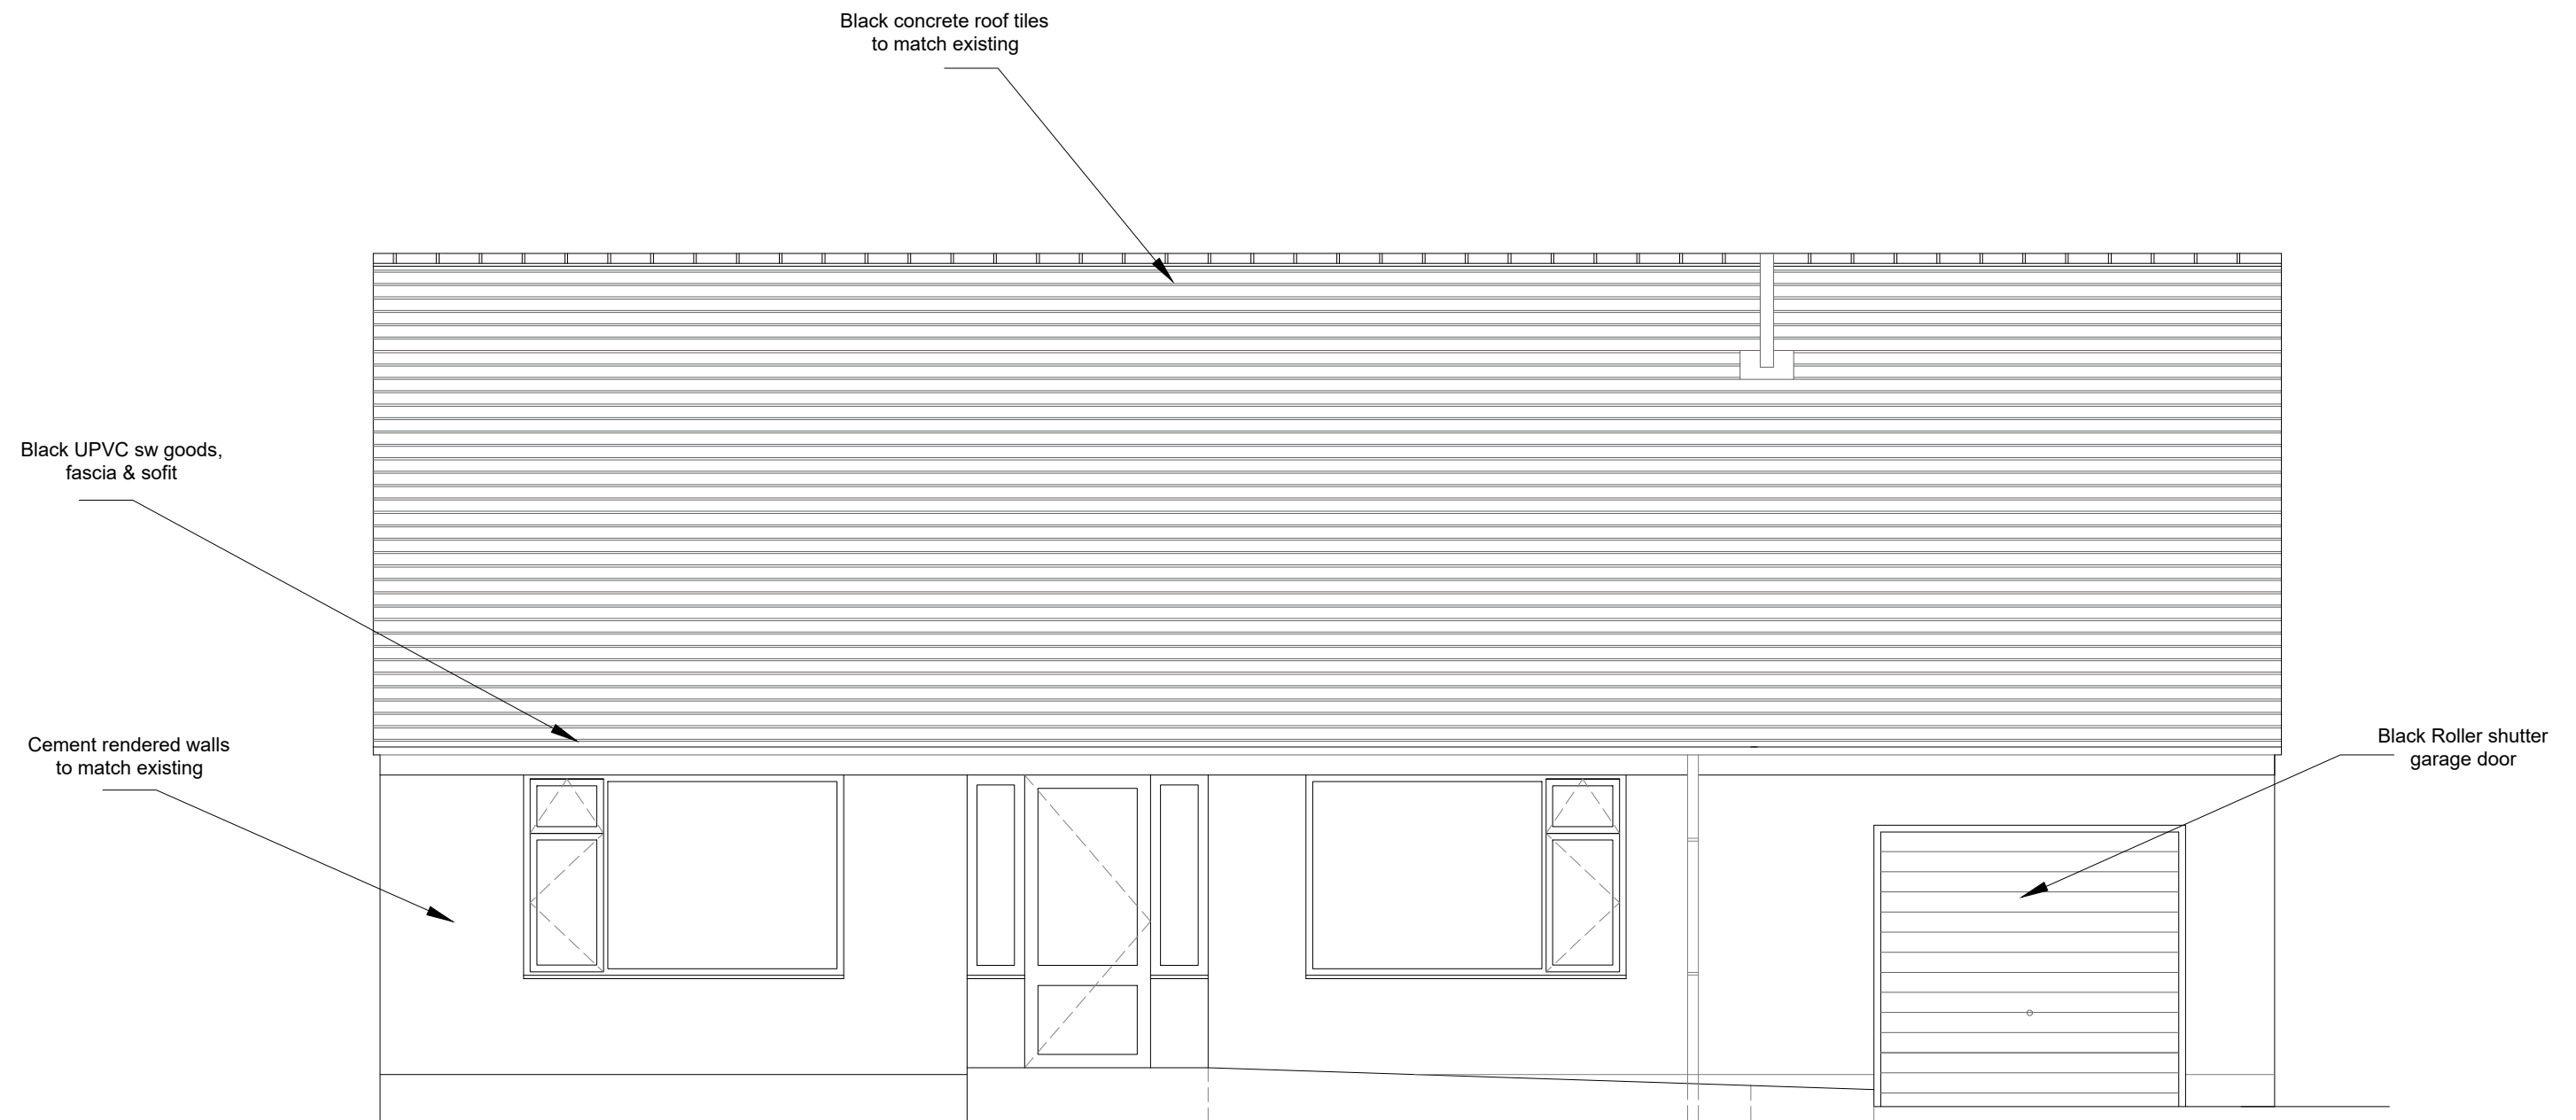

West Elevation

Address	10 Riverside Drive, Egremont, Cumbria CA22 2EH		
Project	Side Extension & Internal Alterations Proposed West Elevations Plan		
Ref	10RD-JE-010	Rev	-
Scale	1/50	Date	Oct' 2024
Client	Jasmine Hodgson		Paper Size A3