



TYPICAL JAMB DETAIL Scale 1 : 2
OAK DOOR

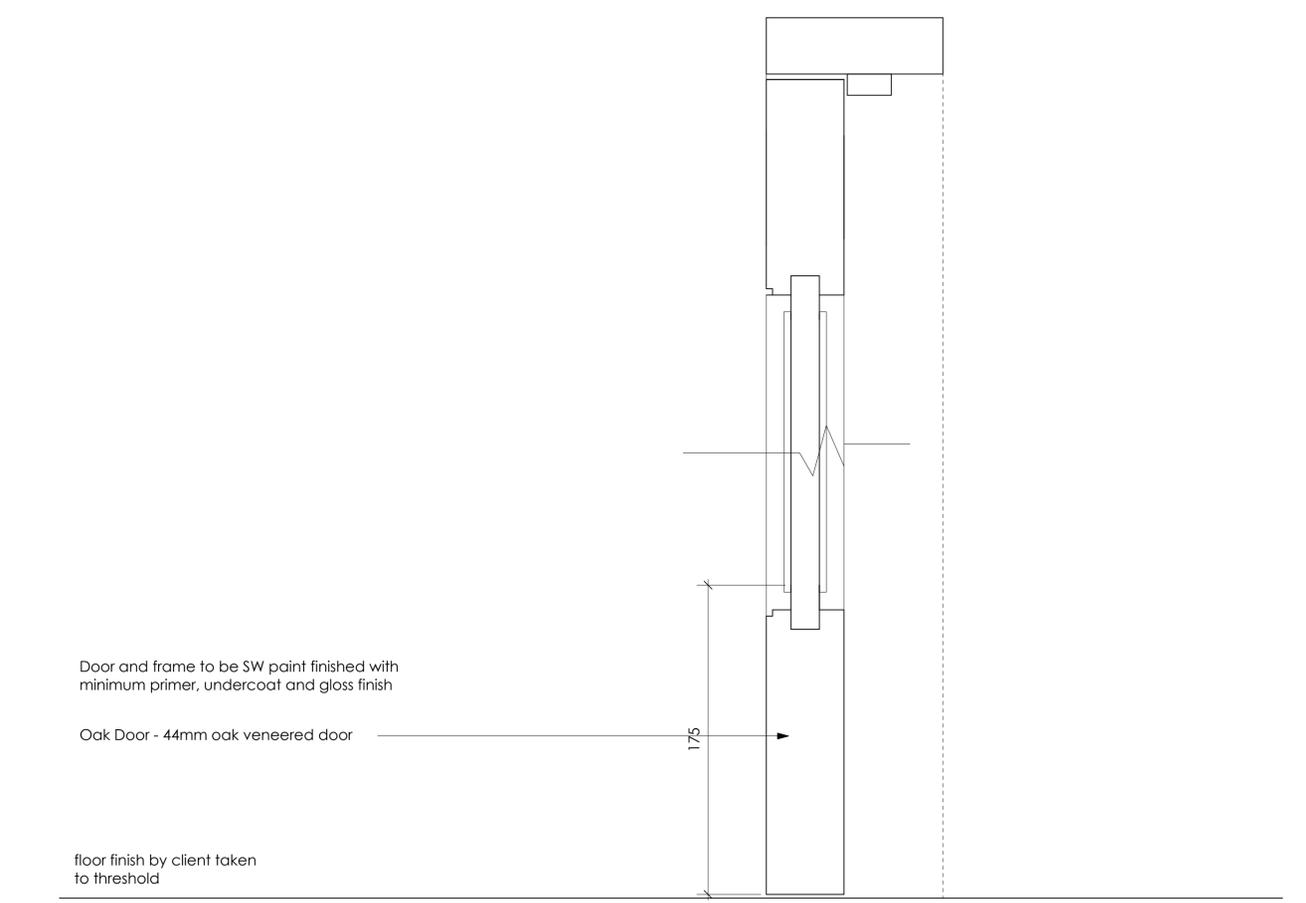

TYPICAL INTERNAL OAK DOOR SECTION Scale 1 : 2

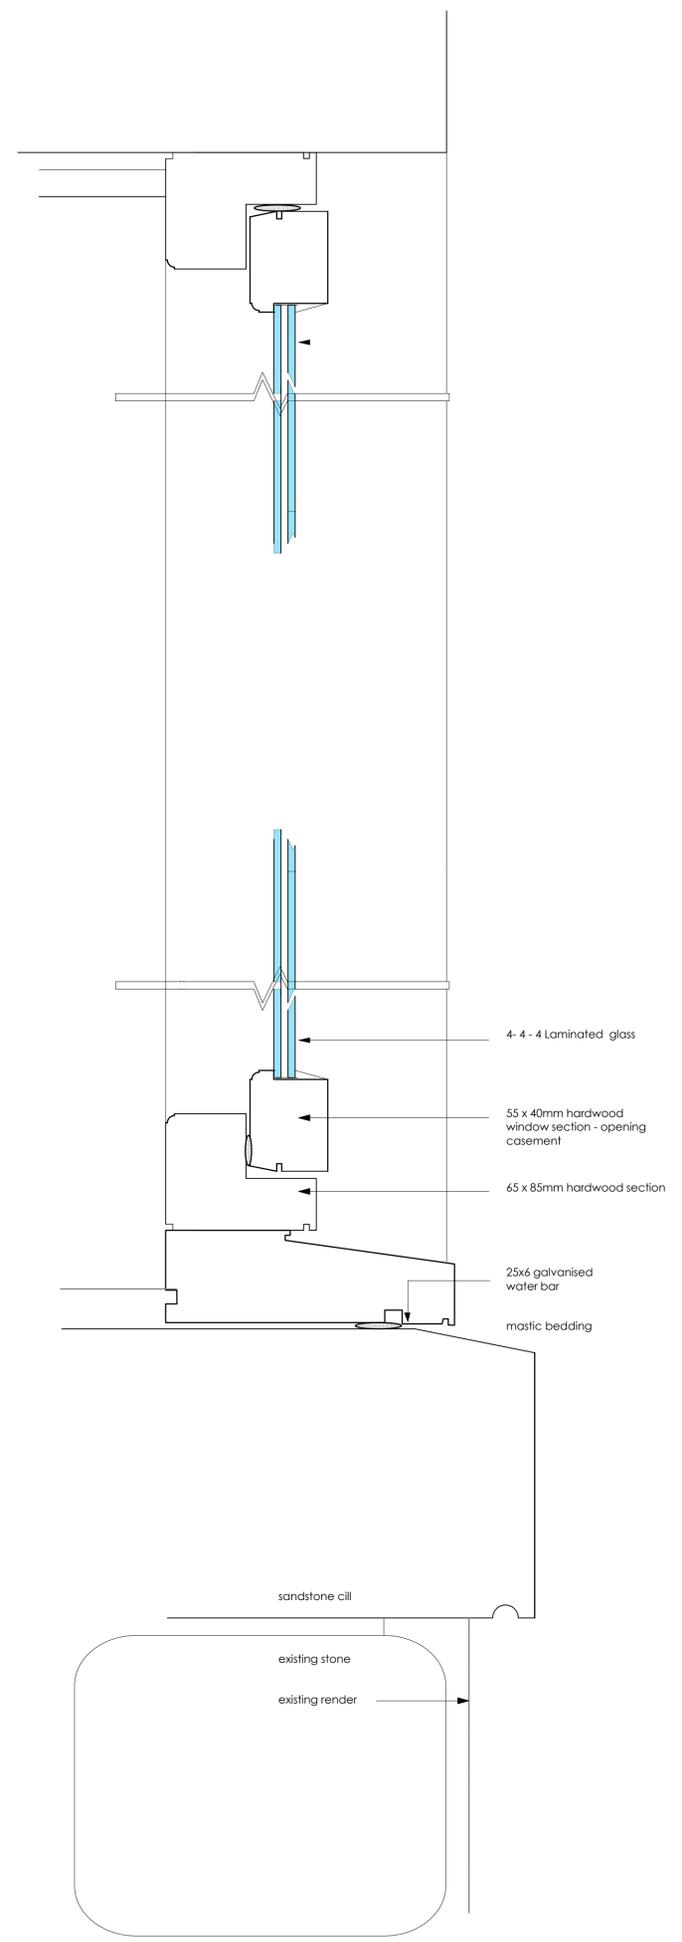

TYPICAL WINDOW SECTION
NB. All timber elements are finished sizes.
Timber to be hardwood (iroko) and painted
REFER TO ELEVATIONS FOR NEW WINDOW LOCATIONS ON
GABLE OF BUILDING

Issue -

FOR LISTED BUILDING

Client -
Mr H Tyson

Project -
Barn Conversion to Residential Use

Location / Postcode / what3words
Barwickstead, Beckermert
Cumbria
hook.asterisk.parading

Drawing Title - Window / Door Detail

Job No - 1234	Dwg No - 13	Rev: -
DATE: 24 March 2022	SCALE: 1: 2	Paper A1

E - greenswallow@btinternet.com
M - 07970 96 41 84
Registered Office - Green Swallow North Limited,
Swallow Barn, Blinckrake, Cumbria, CA13 0QP

ALL DIMENSIONS TO BE CHECKED ON SITE
FIGURED DIMENSIONS TO BE TAKEN IN PREFERENCE
TO SCALED DIMENSIONS
copyright Green Swallow North Limited

FOR LISTED BUILDING

Client -

Mr H Tyson

Project -

Barn Conversion to Residential Use

Location / Postcode / what3words

Barwickstead, Beckermet

Cumbria


hook.asterisk.parading

Drawing Title - Door Detail


Job No - 1234	Dwg No - 14	Rev : -
DATE : 24 March 2022	SCALE : 1:2	Paper A1




E - greenswallow@btinternet.com
 M - 07970 96 41 84
 Registered Office : Green Swallow North Limited,
 Swallow Barn, Blindcrake, Cumbria, CA13 0QP
 ALL DIMENSIONS TO BE CHECKED ON SITE
 FIGURED DIMENSIONS TO BE TAKEN IN PREFERENCE
 TO SCALED DIMENSIONS
 copyright Green Swallow North Limited

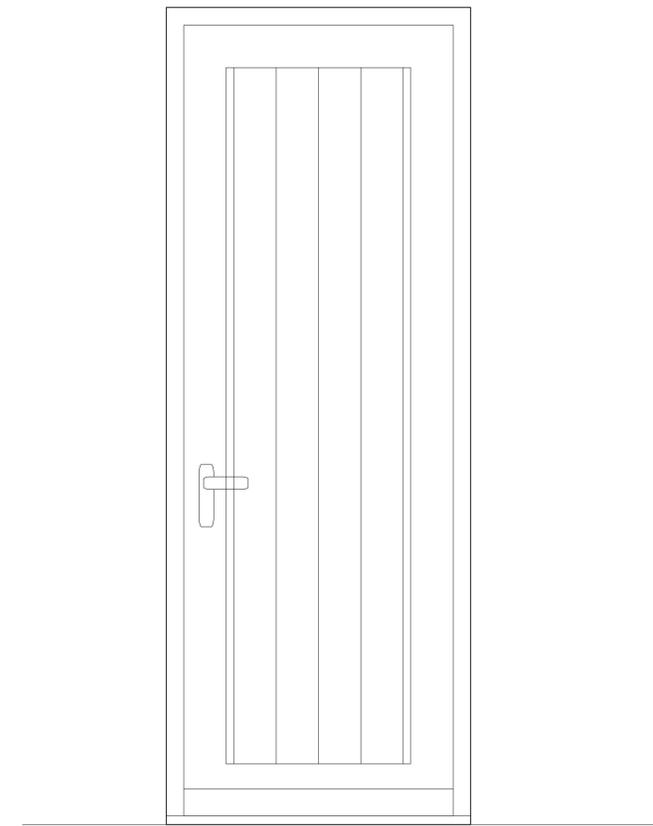

EXTERNAL VIEW OF DOOR

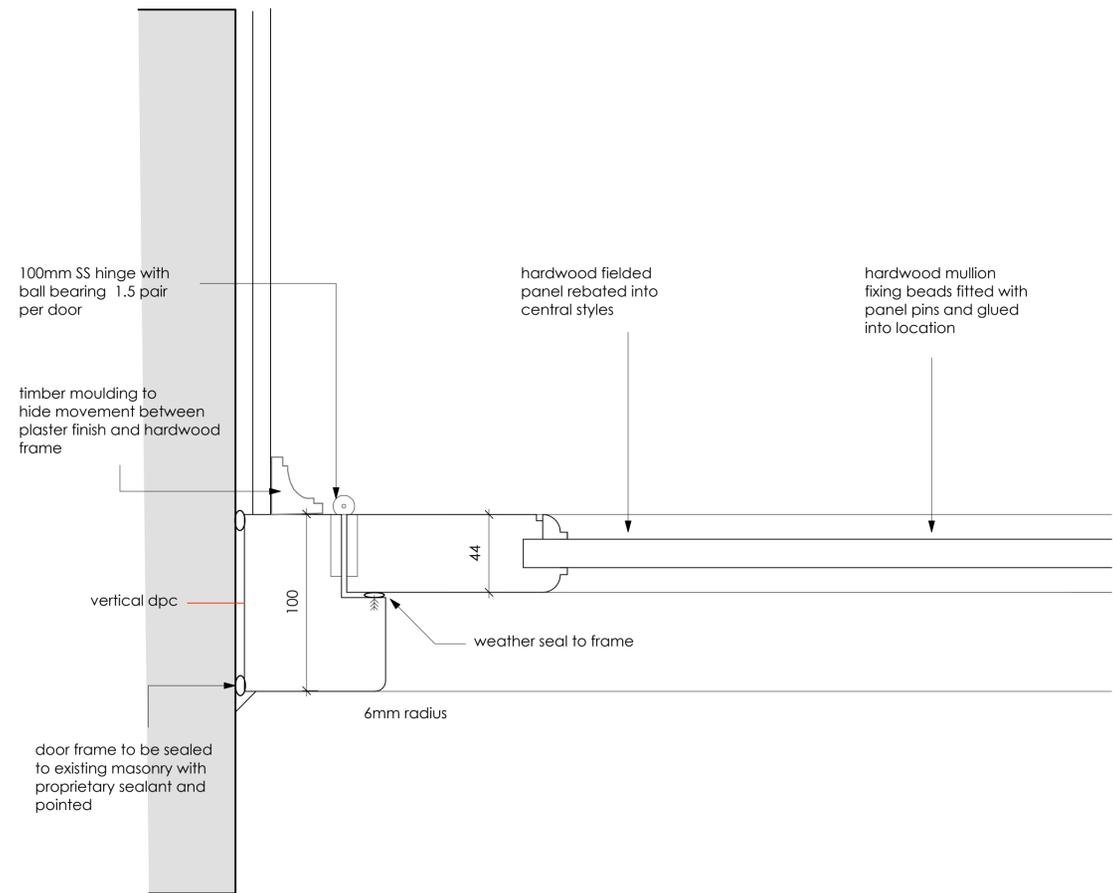

TYPICAL JAMB DETAIL Scale 1 : 2

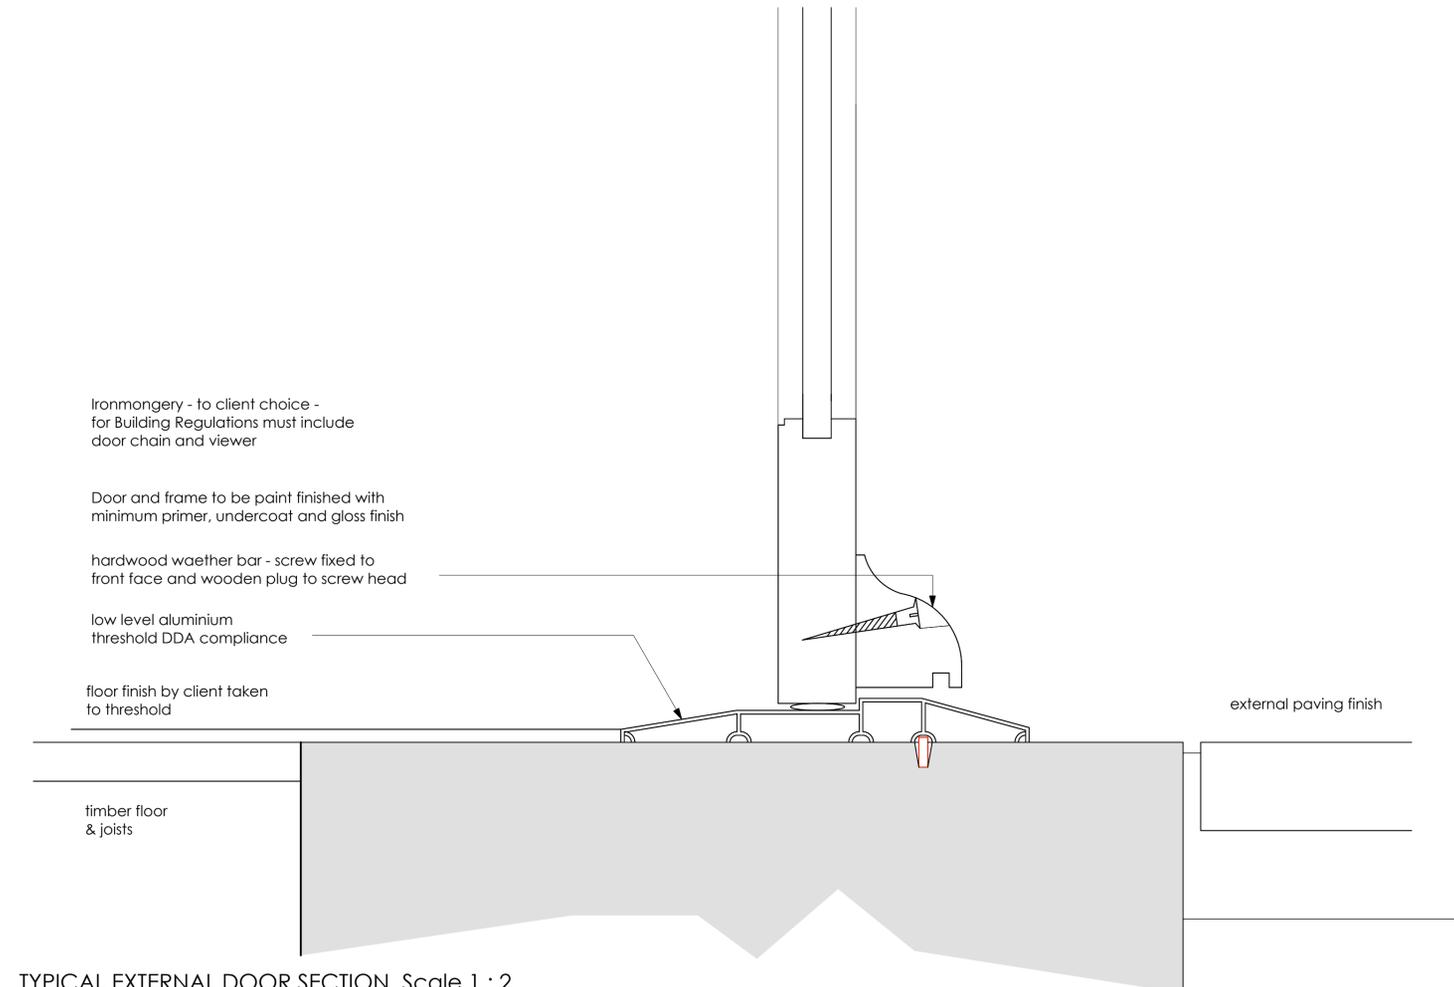

TYPICAL EXTERNAL DOOR SECTION Scale 1 : 2