



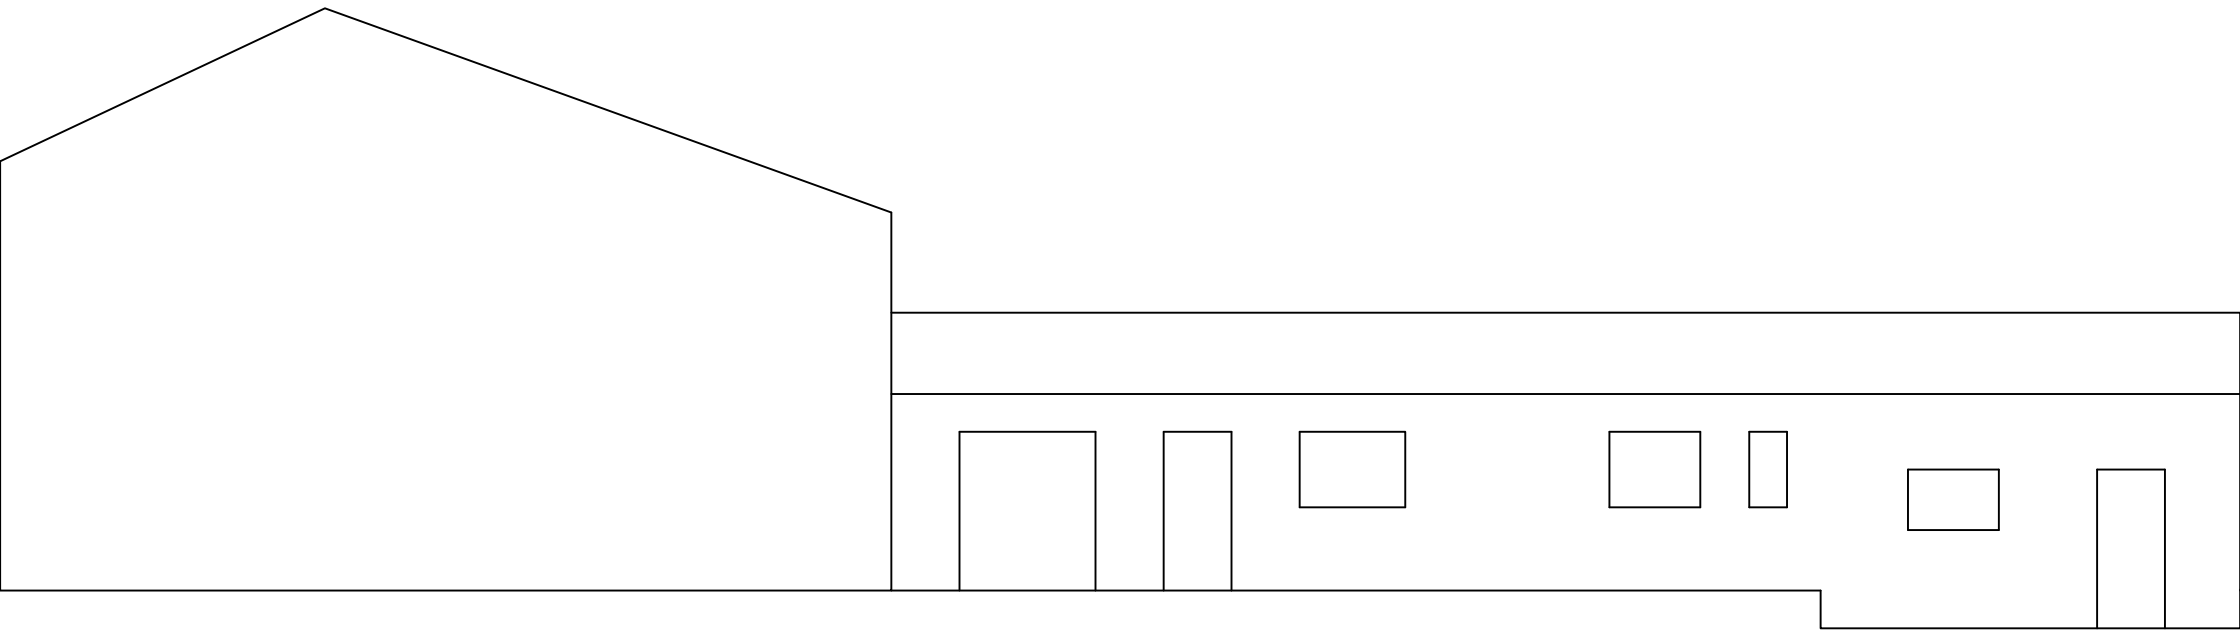


121ENNERDALE ROAD, CLEATOR MOOR
EXISTING SIDE ELEVATION

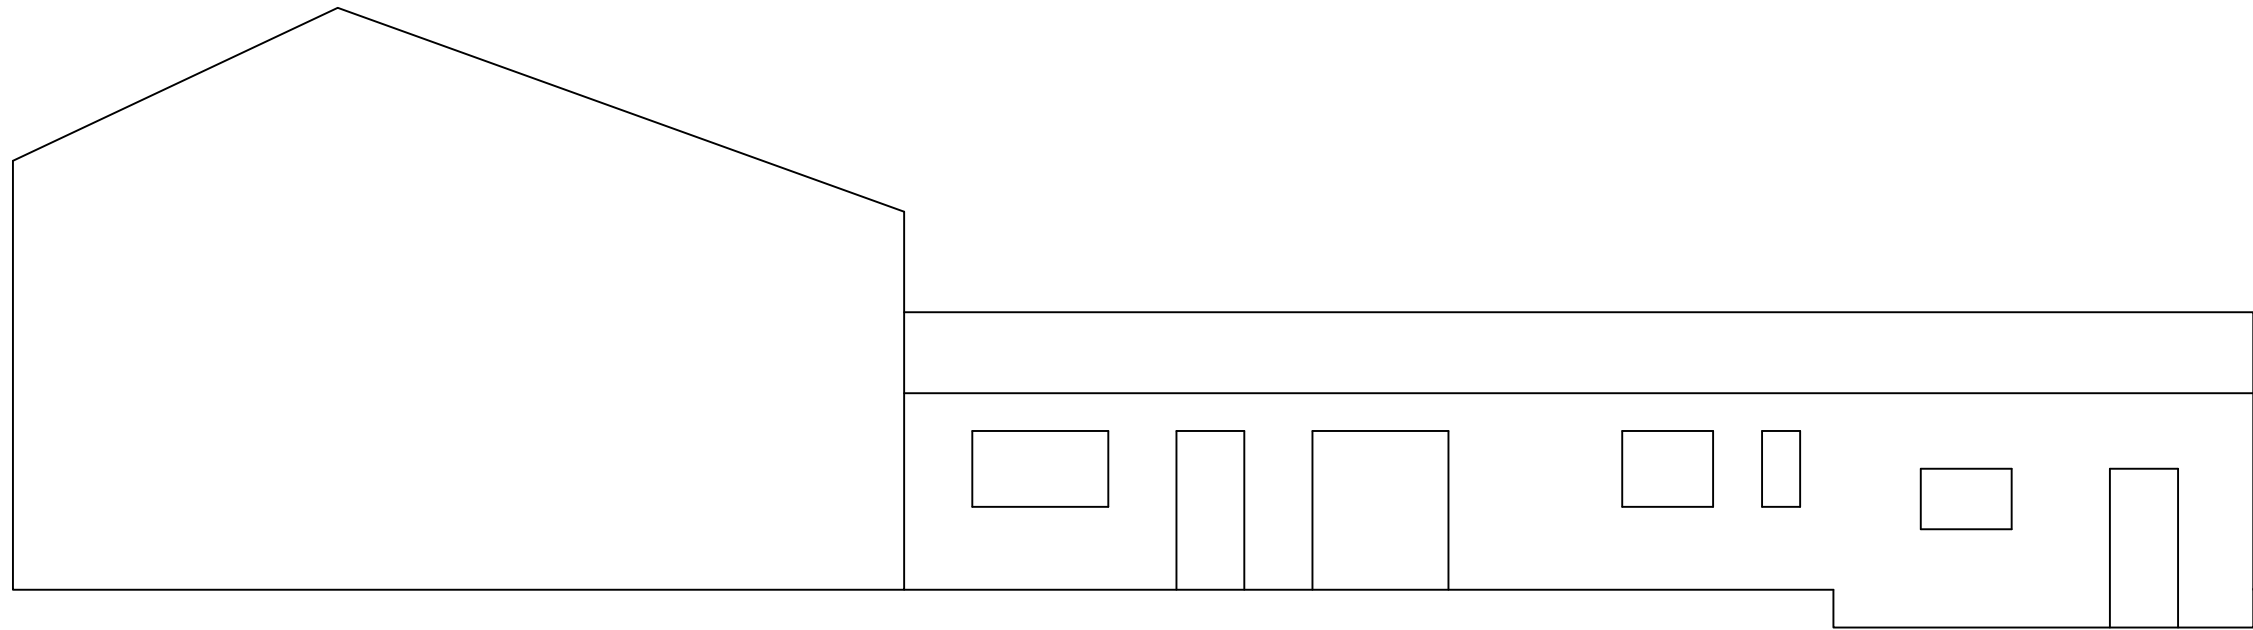

121ENNERDALE ROAD, CLEATOR MOOR
PROPOSED SIDE ELEVATION

SCALE: 1:100

PROPERTY LETS (NW) LTD

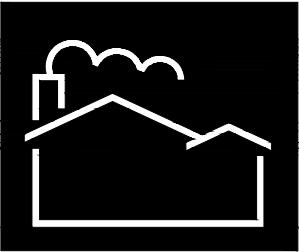

Cappella Casa
Victoria Terrace
Whitehaven
Cumbria
CA28 8AB

121 ENNERDALE ROAD, CLEATOR MOOR
SIDE ELEVATION E&P