


LOCATION PLAN LAND TO REAR OF 120 ENNERDALE ROAD CLEATOR MOOR, 1.1250.

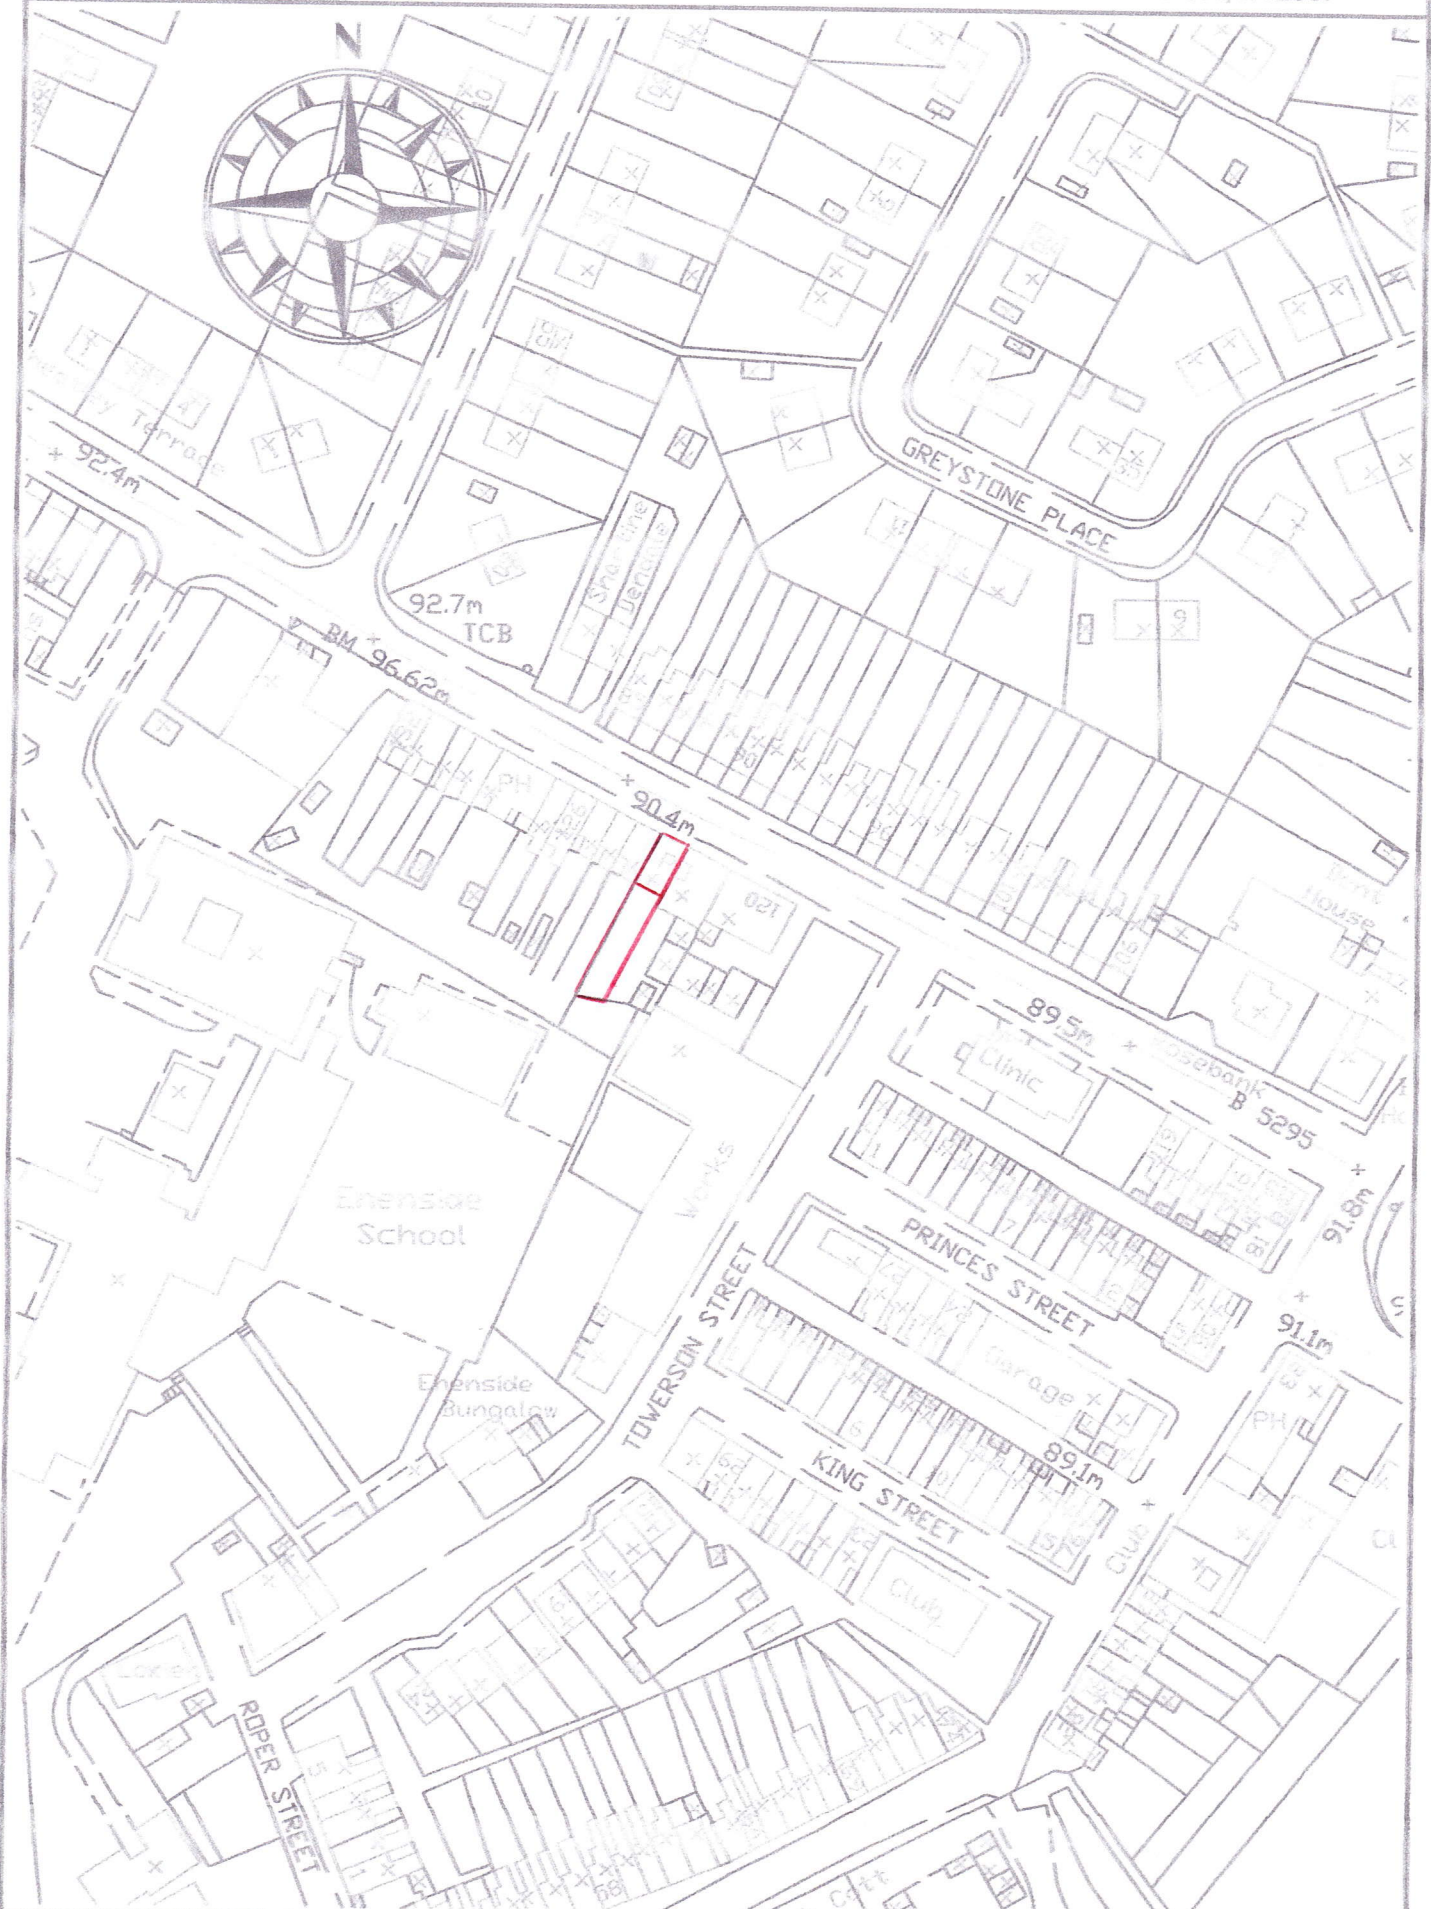

This drawing is for the sole purpose of obtaining copeland borough council planning approval