


D01 Location Map
Scale: 1:100

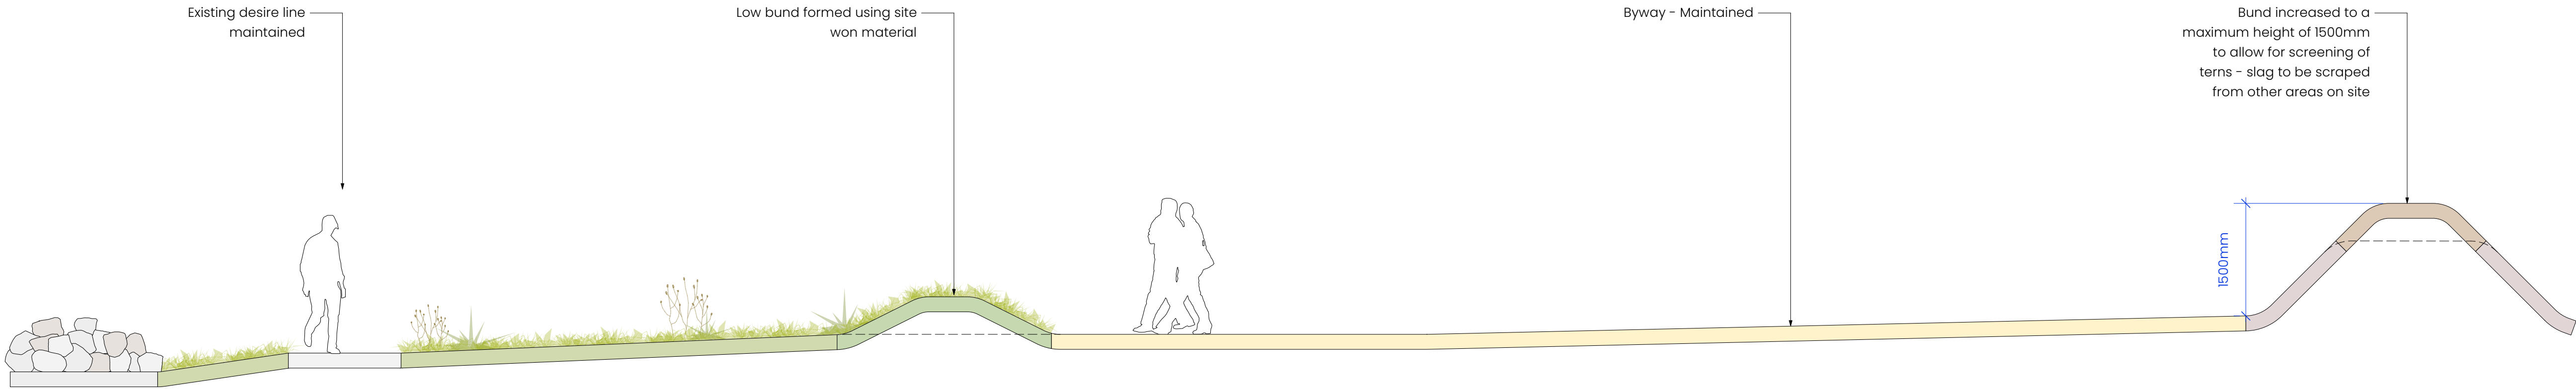

D02 Section A-A1
Scale: 1:50

NOTES:
1. DO NOT SCALE FROM THIS DRAWING. ALWAYS WORK TO NOTED DIMENSIONS.
2. ALL SETTING-OUT LEVELS AND DIMENSIONS TO BE CHECKED ON SITE PRIOR TO THE INSTALLATION OF MATERIALS AND ANY DISCREPANCIES ARE TO BE BROUGHT TO THE ATTENTION OF THE CONTRACT ADMINISTRATOR IMMEDIATELY.
3. THIS DRAWING MUST BE READ WITH THE RELEVANT SPECIFICATION DOCUMENTS AND DETAIL DRAWINGS. ANY DISCREPANCIES MUST BE BROUGHT TO THE ATTENTION OF THE CONTRACT ADMINISTRATOR IMMEDIATELY.
4. THIS DRAWING IS COPYRIGHT PROTECTED AND MAY NOT BE REPRODUCED IN WHOLE OR PART WITHOUT WRITTEN AUTHORITY.
5. ALL DIMENSIONS ARE IN MILLIMETRES UNLESS OTHERWISE STATED.
6. NOTE DRAWING SUSTAINABILITY CODE SHOWN BELOW. DRAWING NOT TO BE USED FOR CONTRACTUAL AGREEMENT WITHOUT A1 STATUS.

THIS DRAWING WAS PLOTTED ON:
08/04/2025

REVISION HISTORY				
DATE	REV	ZONE	DESCRIPTION	CHK
03/06/24	P01		Preliminary Issue	MDM
04/04/25	P02		Revised Issue	CE
07/04/25	P03		Issued for planning	MDM



ORIGINATOR

W layerstudio 01625 523 157 manchester or newcastle@layerstudio	MANCHESTER 80 Grove Street Wilmslow Cheshire SK9 1DR	NEWCASTLE Studio 39 39 High Bridge Works Newcastle-upon-Tyne NE1 1EW
---	---	---

Layer.studio

Client
Cumberland Council

Project
The Iron Line
Millom, Cumbria

Drawing Title
S | Sea Wall Cross Section

Created By		Checked By		Scale		Sheet Size	
MDM		CL		As Noted		A1	
Project Number		Originator	Volume	Level	File Type	Discipline	Number
289		LYR	XX-ZZ-DWG-L-1304				
Work Stage			Status			Revision	
Stage 3			Planning			P03	