



EXISTING PLAN VIEW  
SCALE 1 : 50



P1 - PHOTOGRAPH

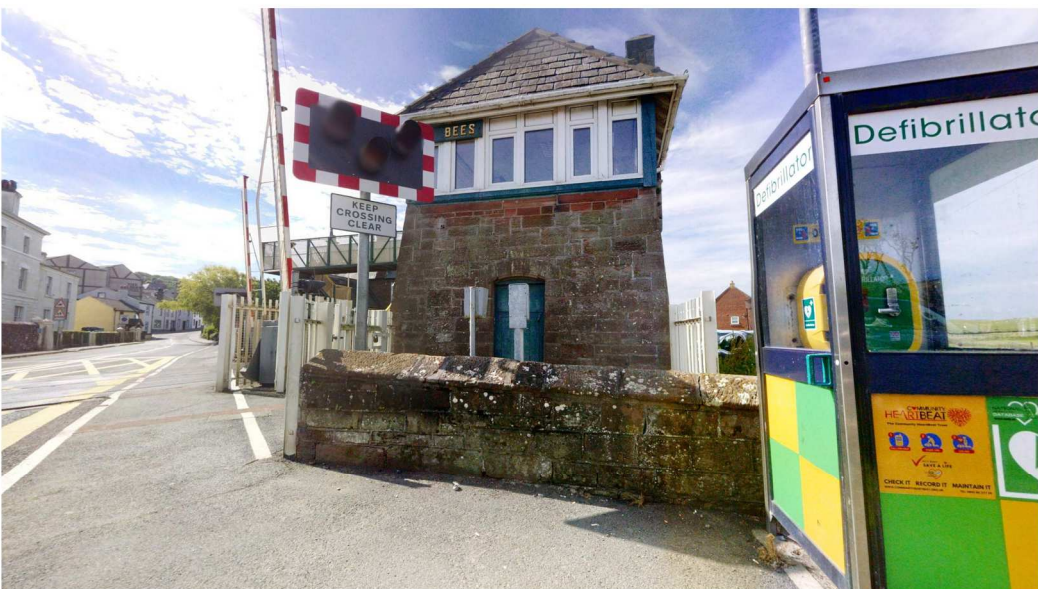


P2 - PHOTOGRAPH

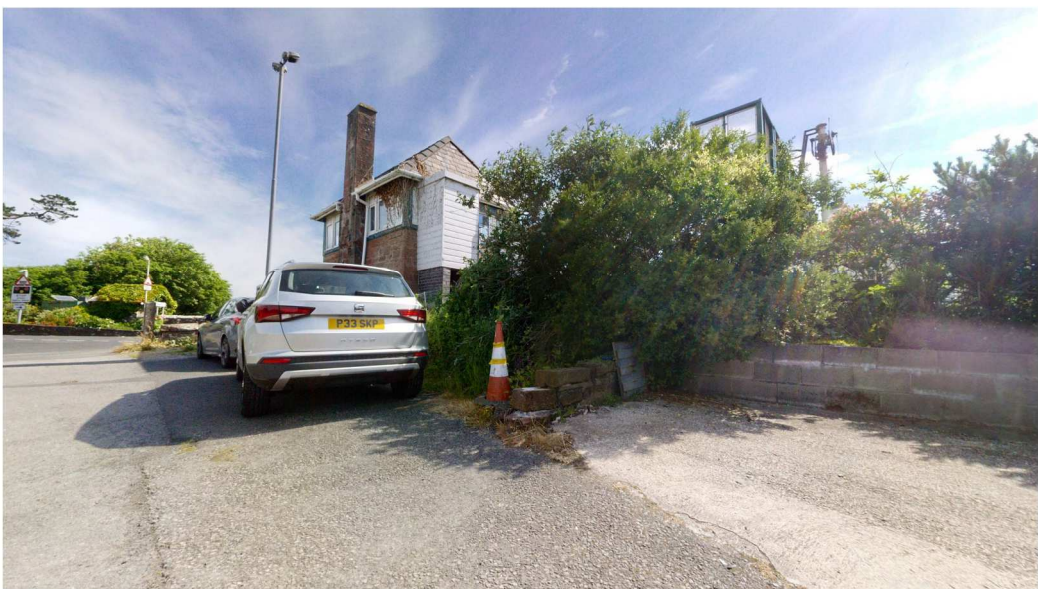


P3 - PHOTOGRAPH




P4 - PHOTOGRAPH

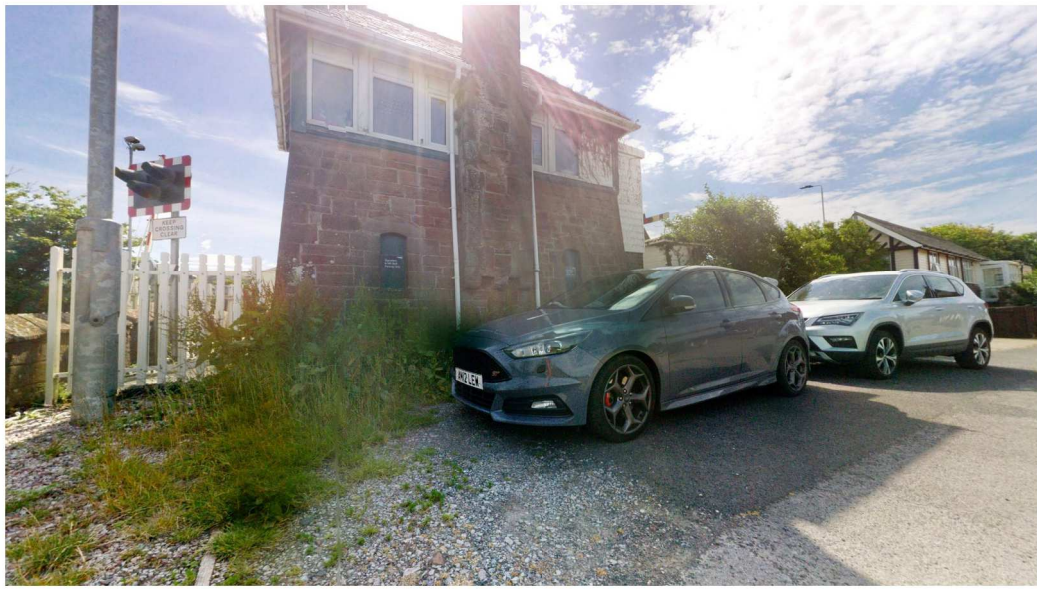

P5 - PHOTOGRAPH

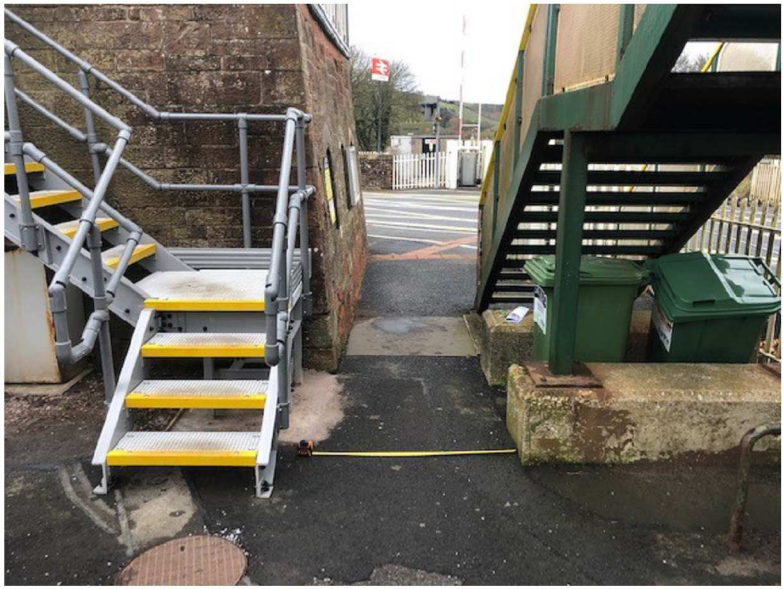

P6 - PHOTOGRAPH

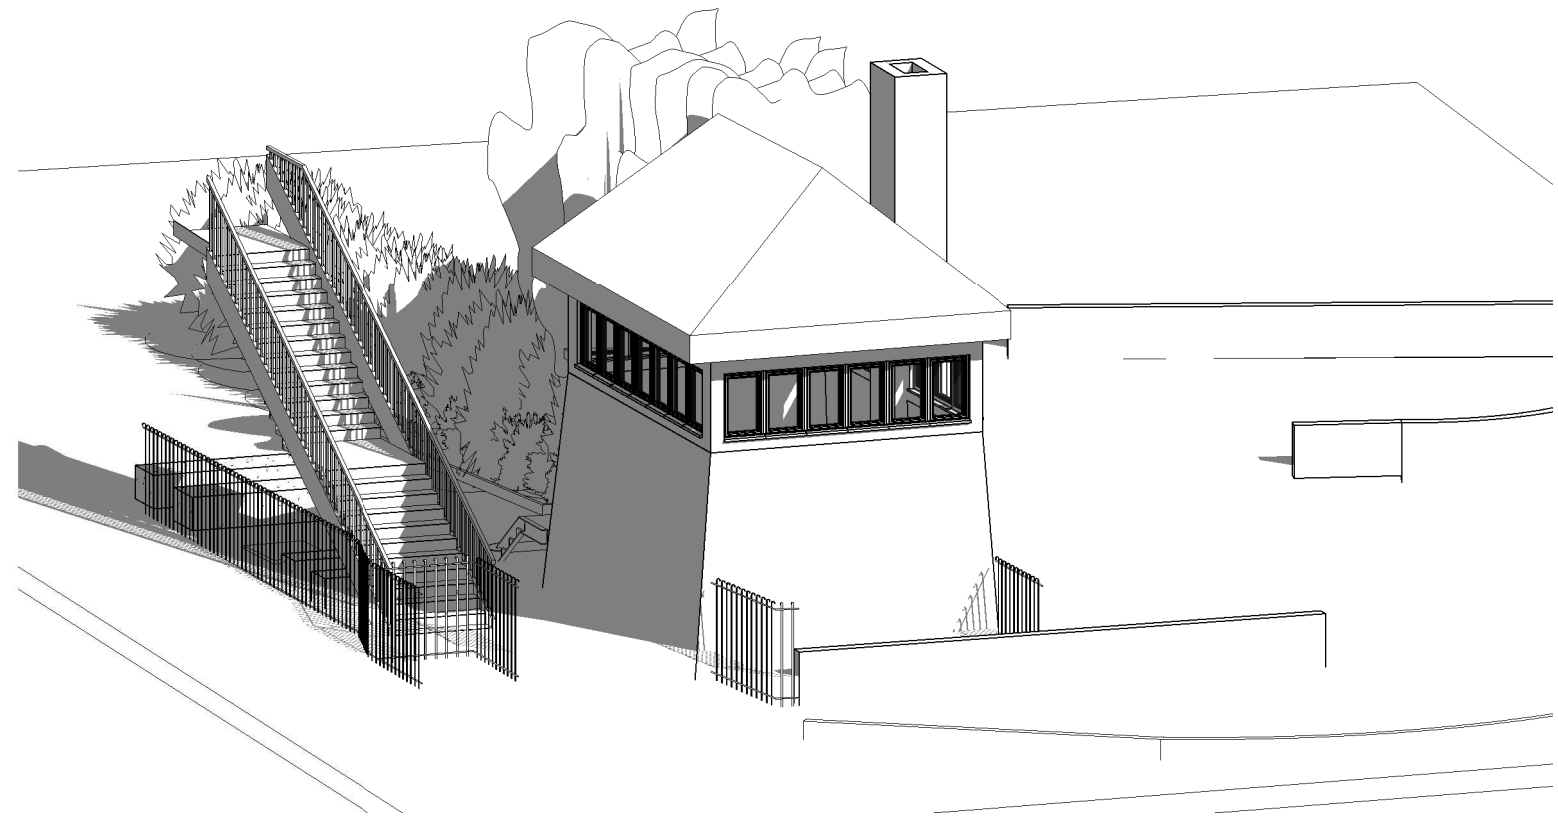

3D VIEW - EXISTING



3D VIEW - EXISTING

NOTES

1. ALL DIMENSIONS ARE IN MILLIMETRES UNLESS NOTED OTHERWISE.
2. DO NOT SCALE FROM THIS DRAWING OR THE COMPUTER DIGITAL DATA, ONLY FIGURED DIMENSIONS ARE TO BE USED, IF IN DOUBT ASK.
3. WORKMANSHIP AND MATERIALS ARE TO BE IN ACCORDANCE WITH ALL RELEVANT AND STATUTORY AUTHORITY REQUIREMENTS, BRITISH STANDARDS, CODES OF PRACTICE AND ASSOCIATED AMENDMENTS.

|                                     |                            |     |     |     |              |
|-------------------------------------|----------------------------|-----|-----|-----|--------------|
| P02                                 | UPDATED EXTERNAL STAIRCASE | TOM | ARY | DRM | 07.12.21     |
| P01                                 | ISSUED FOR INFORMATION     | TOM | ARY | DRM | 14.07.21     |
| REV                                 | MODIFICATIONS              | BY  | RE  | AP  | DATE         |
| PURPOSE OF ISSUE<br>FOR INFORMATION |                            |     |     |     | STATUS<br>S2 |



PROJECT  
ST. BEES SIGNAL BOX

TITLE  
EXISTING SIGNAL BOX LAYOUT AND DETAILS

|                 |                    |                    |                        |
|-----------------|--------------------|--------------------|------------------------|
| DRAWN BY<br>TOM | REVIEWED BY<br>ARY | APPROVED BY<br>DRM | SCALE (@ A1)<br>1 : 50 |
| DATE<br>JULY-21 | JOB REF<br>1335    | REVISION<br>P02    |                        |

DRAWING NUMBER  
1335-VEX-XX-XX-DR-S-4200

