



MATERIAL SCHEDULE :


ROOF : Grey metal standing seam roof

WALLS : Grey facing Brick, Black stained larch boarding and Self coloured white render

DOORS : Composite Door to SBD standard in Anthracite

WINDOWS : uPVC Anthracite double glazed windows

GUTTERS & RAIN WATER PIPES - Anthracite uPVC

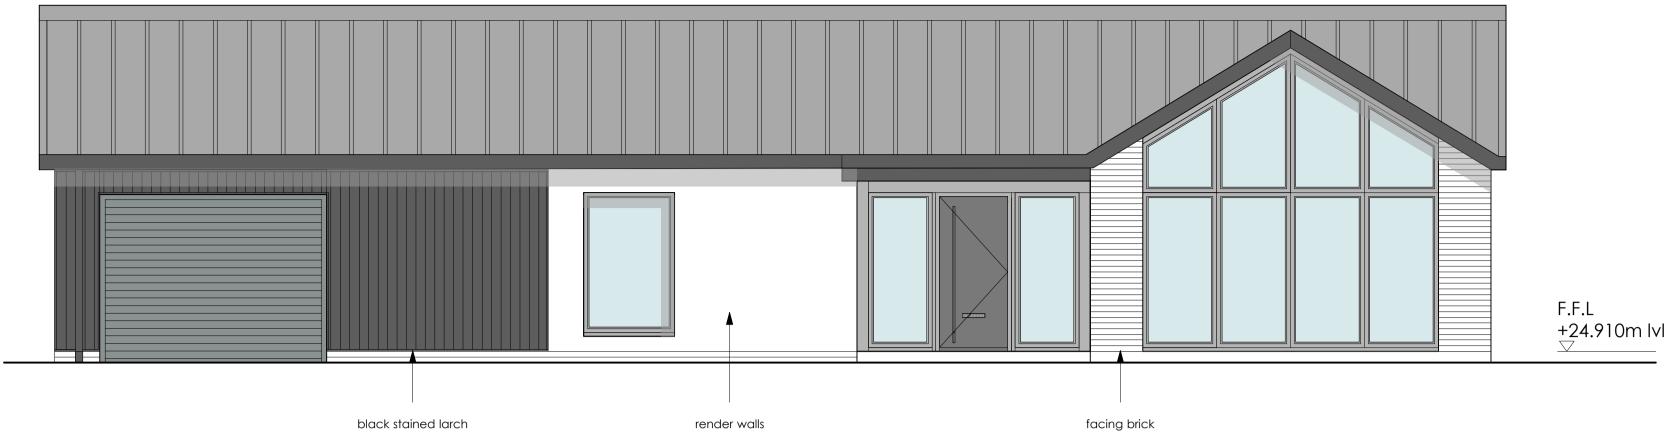





black stained larch installed in Buttermere

Rev : Ă 7/6/23 - Notes added to elevations Issue -

## FOR PLANNING

Client -

Mr D Corkhill

Project -

New Dwelling

Location / Postcode / what3words

Kirkbeck Drive, Beckermet averages.creamed.topics

## Drawing Title - As Proposed Elevations

Job No - 1364	Dwg No <b>- 01</b>	Rev : A
date : 1 Nov 2022	scale : 1: 50	Paper A1
W		



E - greenswallow@btinternet .com M - **07970 96 41 84** Registered Office : Green Swallow North Limited, Swallow Barn, Blindcrake, Cumbria, CA13 0QP ALL DIMENSIONS TO BE CHECKED ON SITE FIGURED DIMENSIONS TO BE TAKEN IN PREFERENCE TO SCALED DIMENSIONS copyright Green Swallow North Limited