

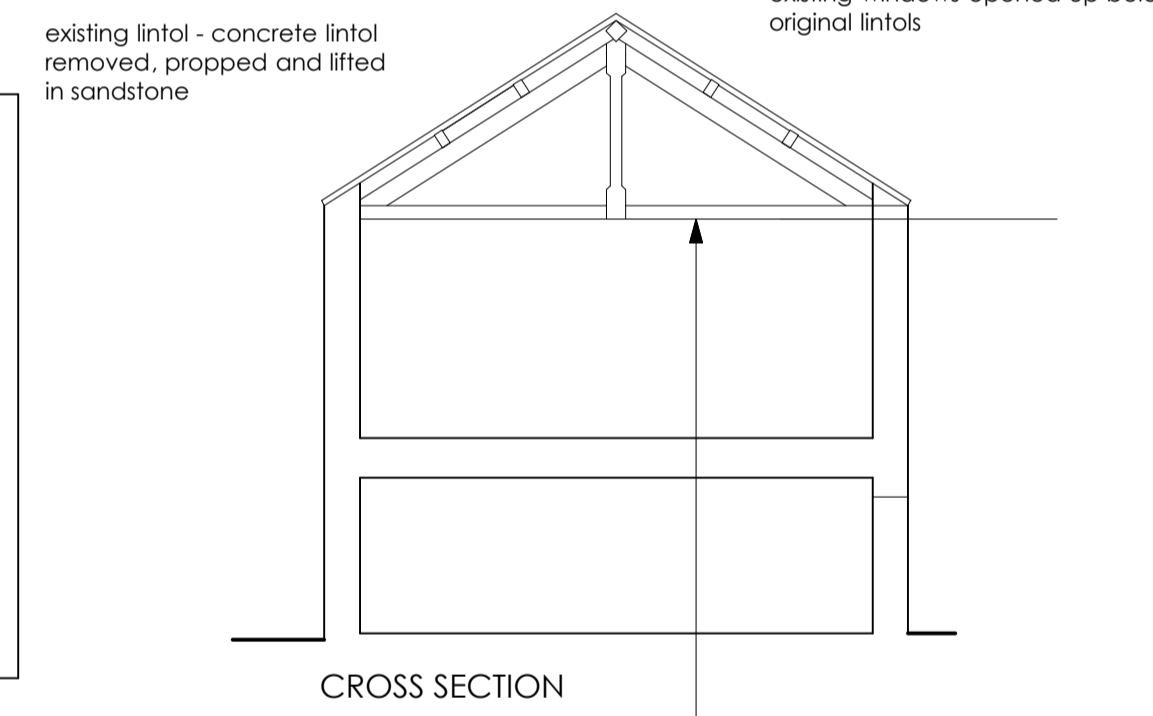


existing wall has been re-pointed - all walls are plumb and aligned no works to alter

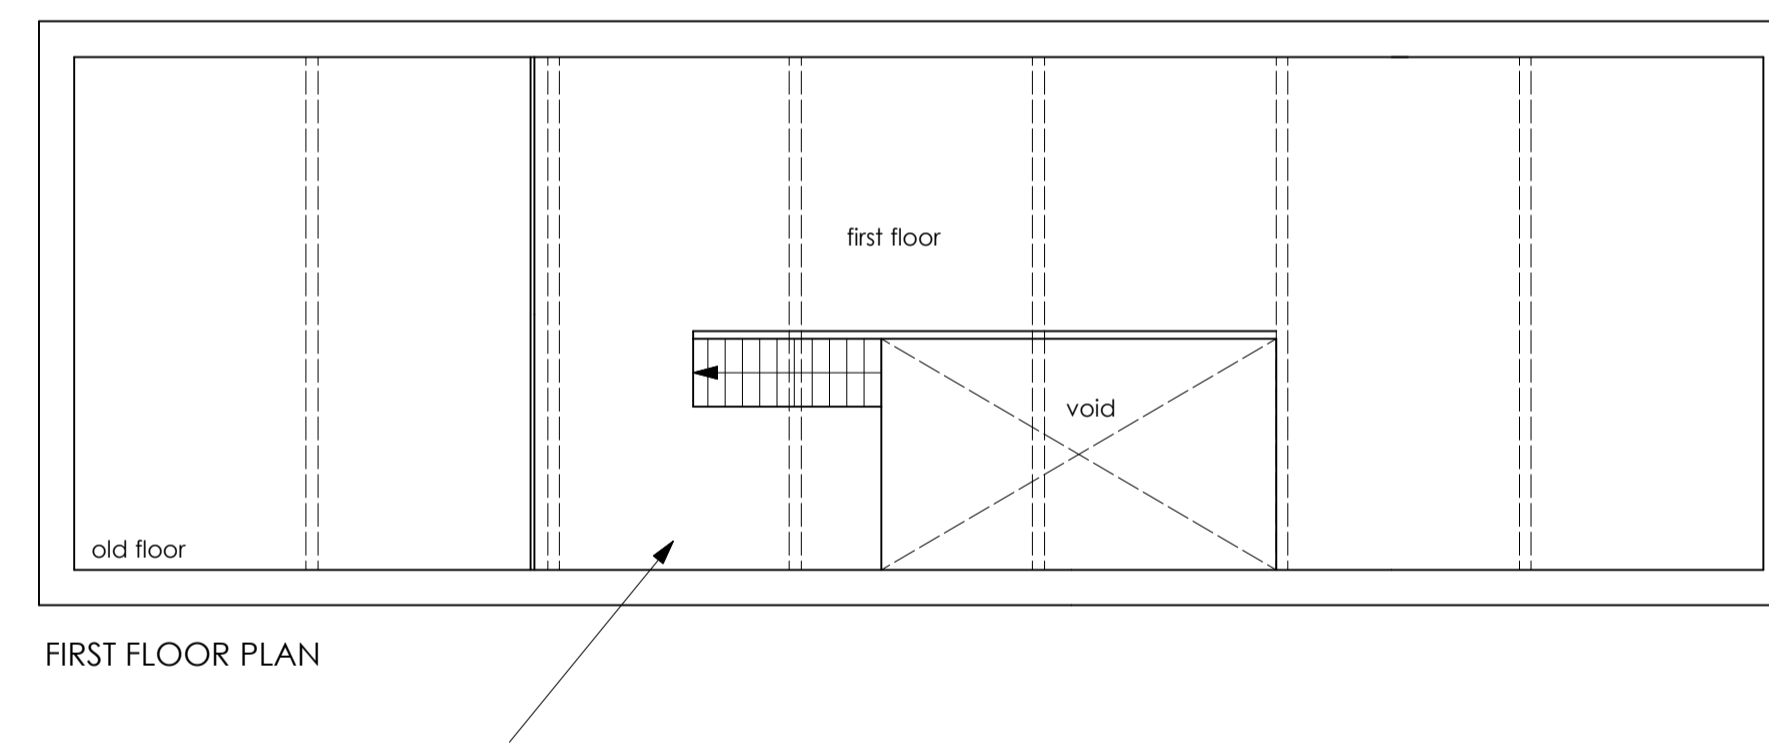

existing wall has been re-pointed

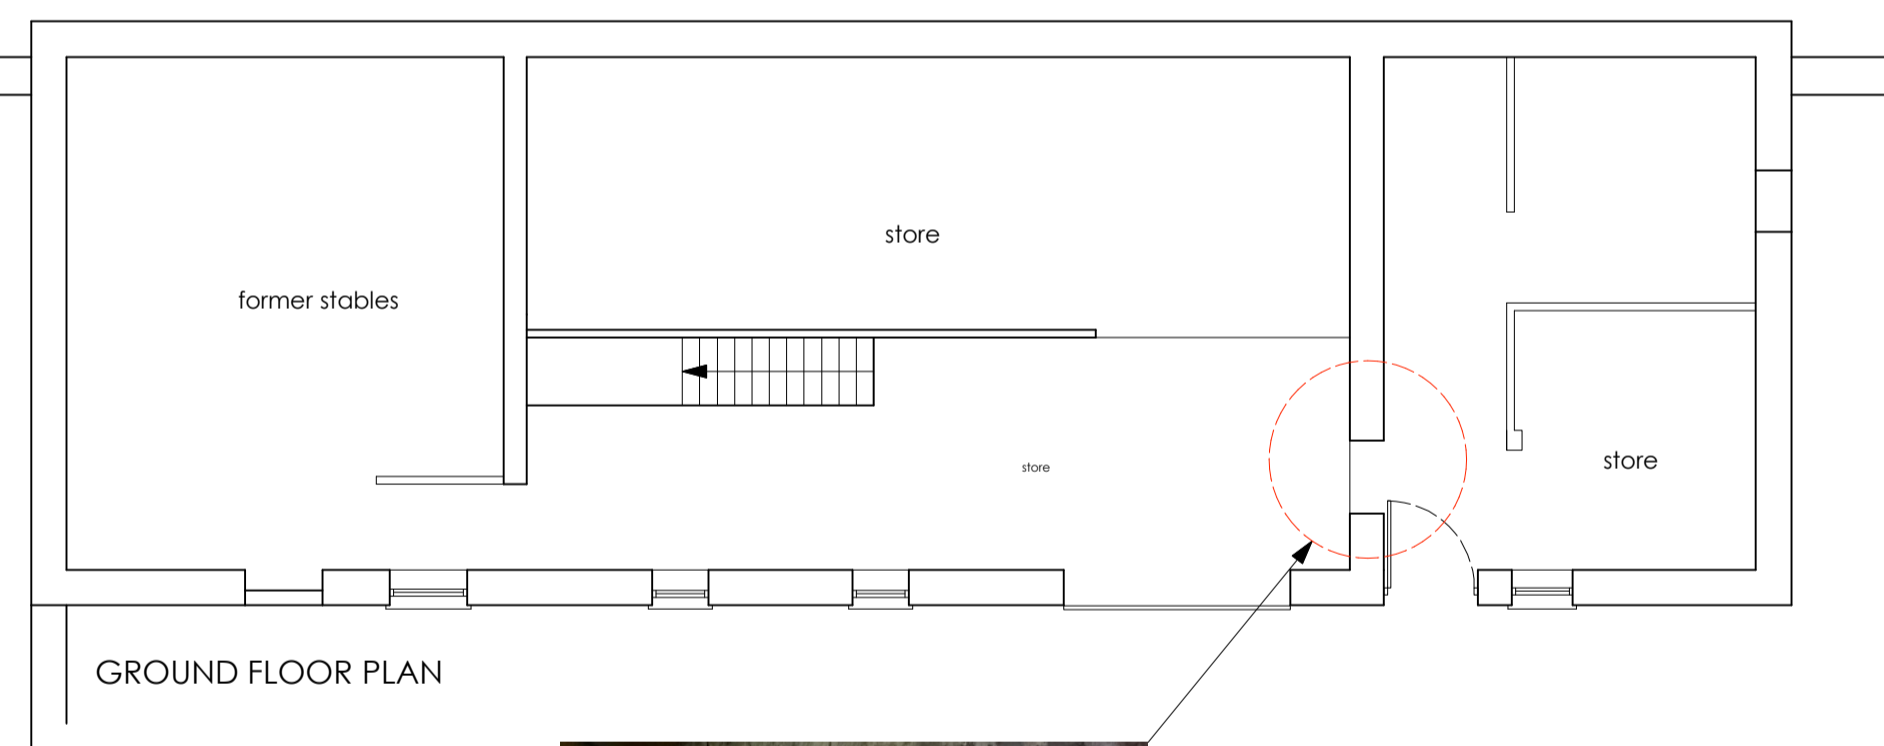

existing lintols retained

EXISTING



existing floor removed



Issue -

FOR PLANNING

Client -

Sella Park Country House Hotel

Project -

New Residential Bedrooms

Location / Postcode / what3words

Sella Park, Calderbridge
cases.yacht.forgotten

Drawing Title - Structural Mark Up

Job No - 1377	Dwg No - 06	Rev : -
DATE : 1Feb 2023	SCALE : 1: 50	Paper A1



E - greenswallow@btinternet.com
M - 07970 96 41 84
Registered Office : Green Swallow North Limited,
Swallow Barn, Blindcrake, Cumbria, CA13 0QP
ALL DIMENSIONS TO BE CHECKED ON SITE
FIGURED DIMENSIONS TO BE TAKEN IN PREFERENCE
TO SCALED DIMENSIONS
copyright Green Swallow North Limited