




EXISTING ELEVATION A

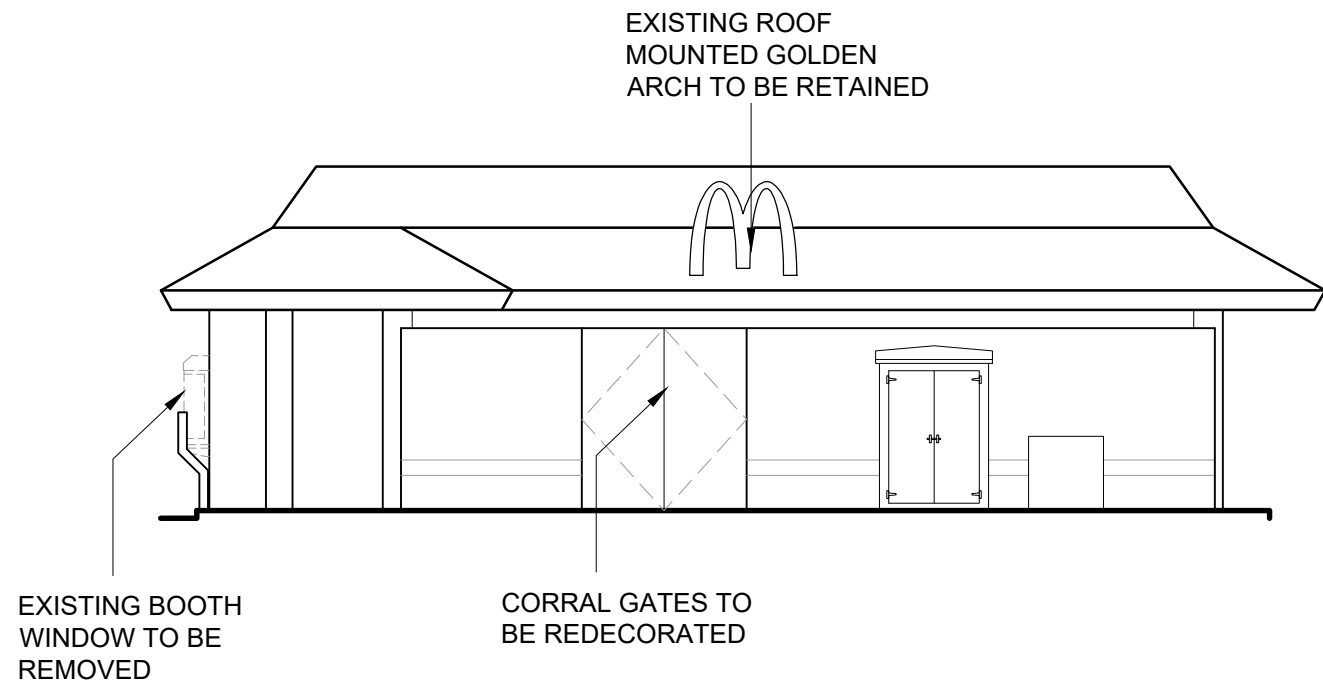


EXISTING ELEVATION C

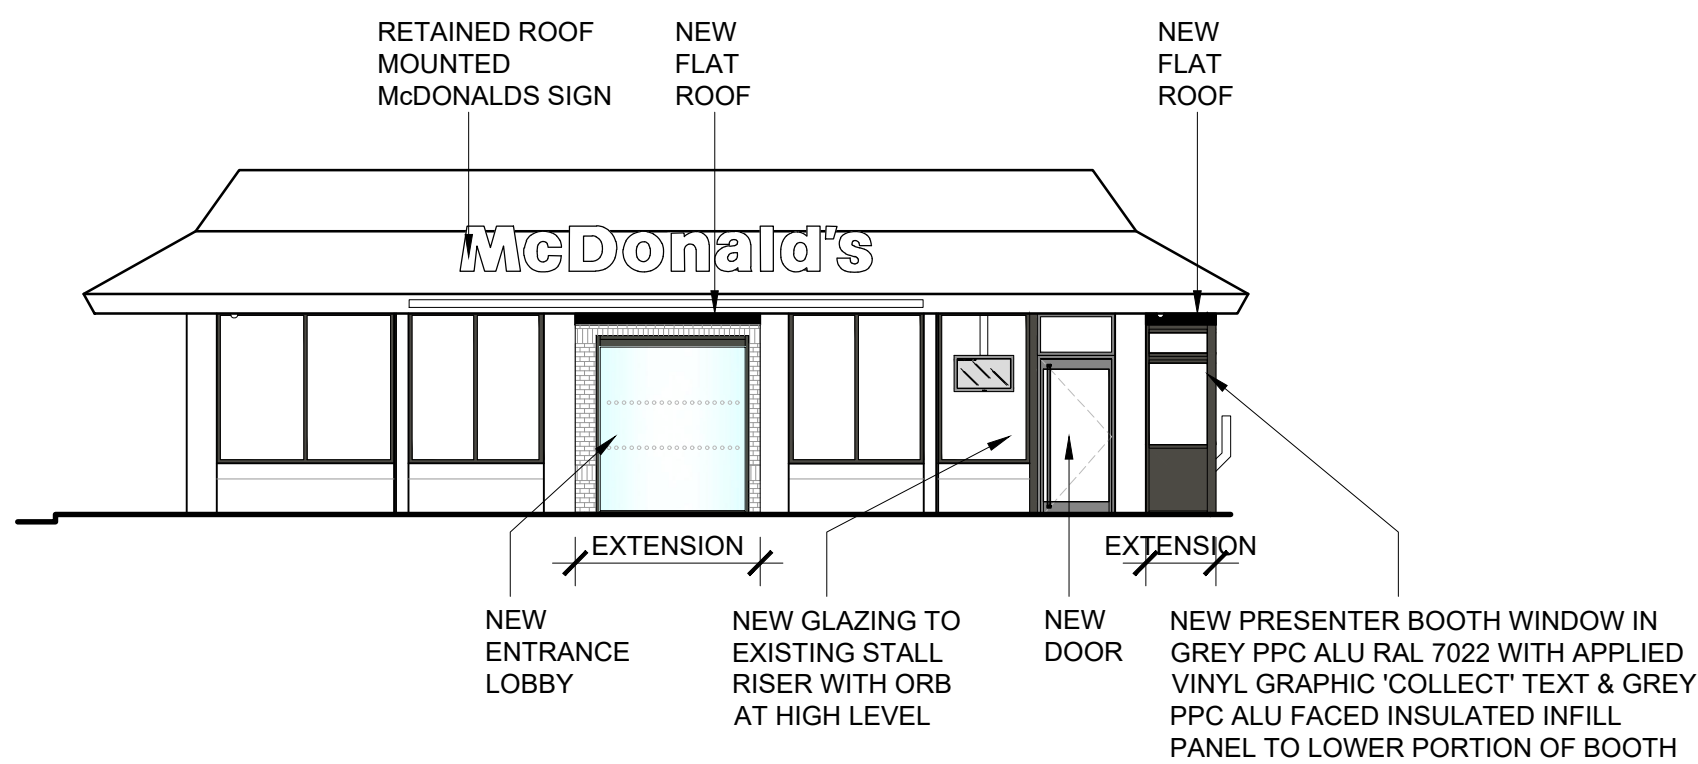


PROPOSED ELEVATION A

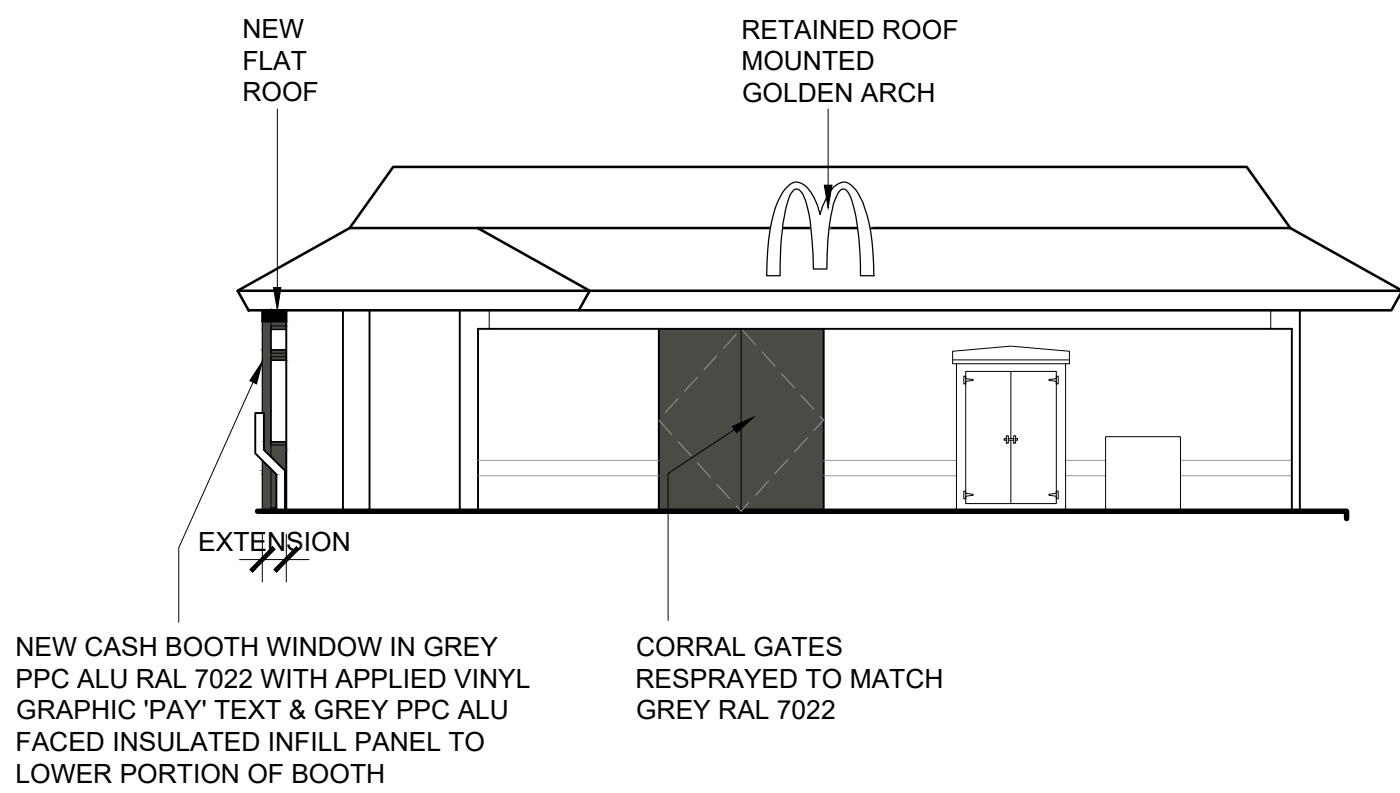


PROPOSED ELEVATION C

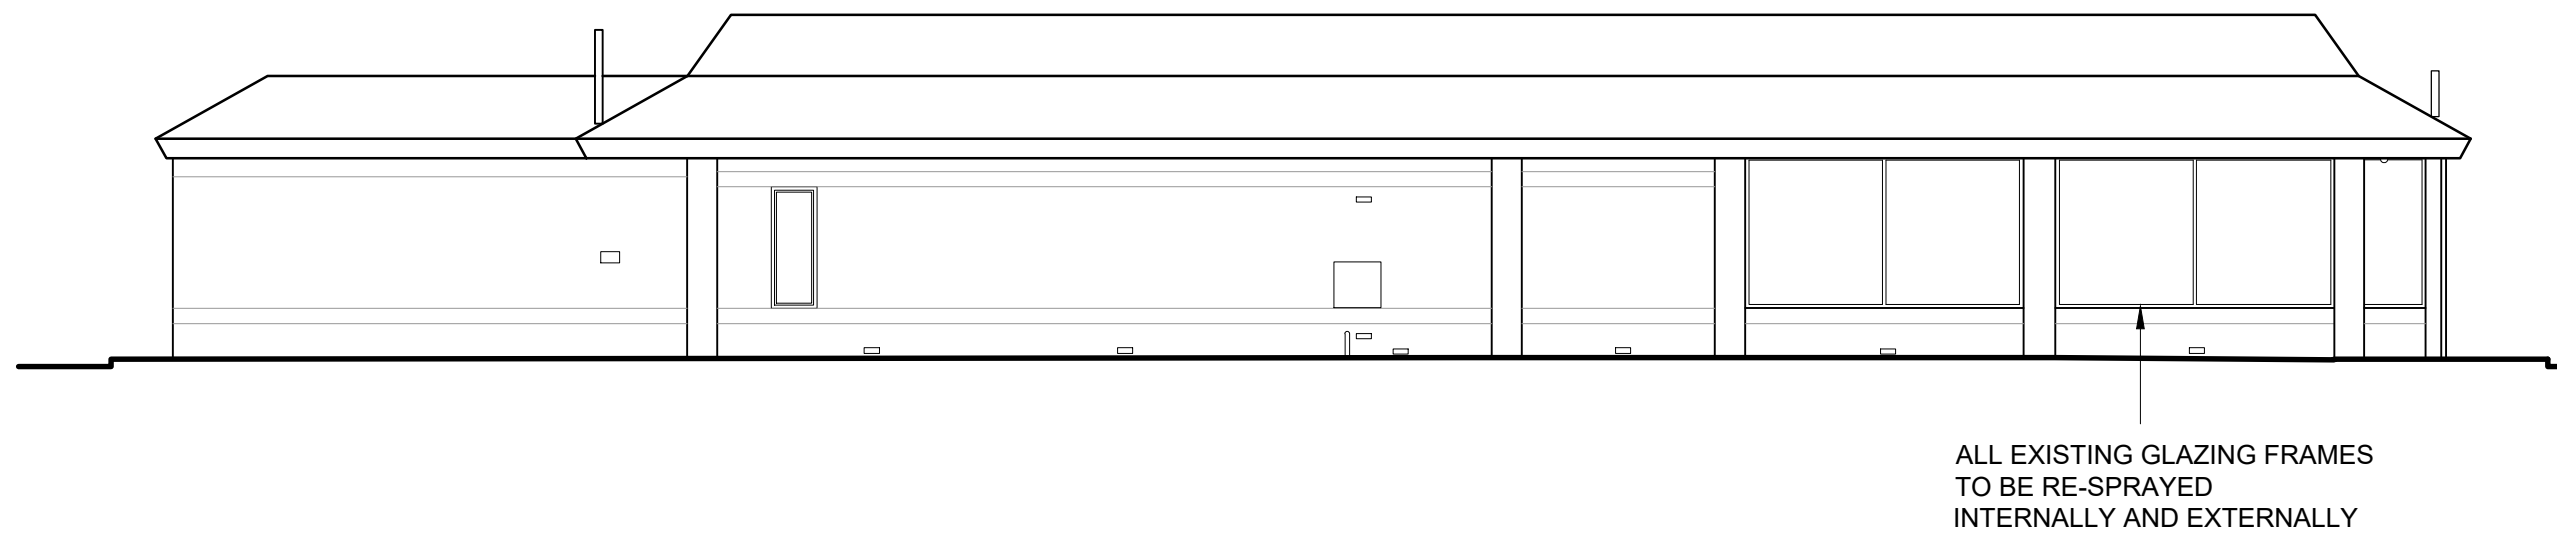


EXISTING ELEVATION B

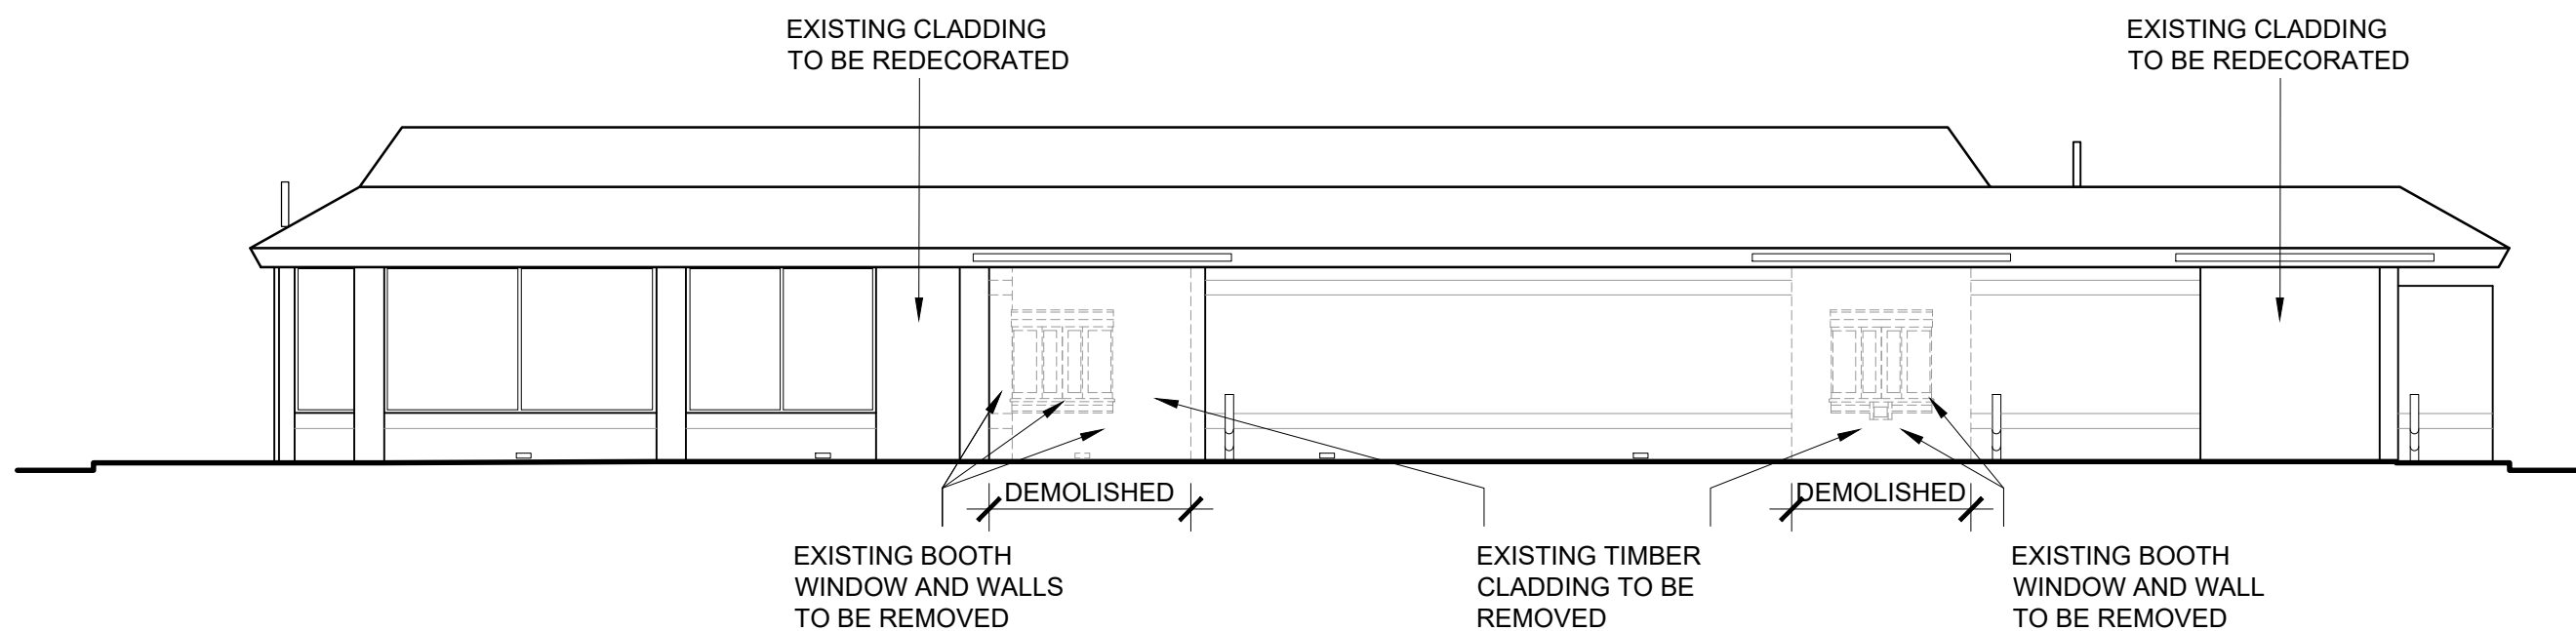

EXISTING ELEVATION D

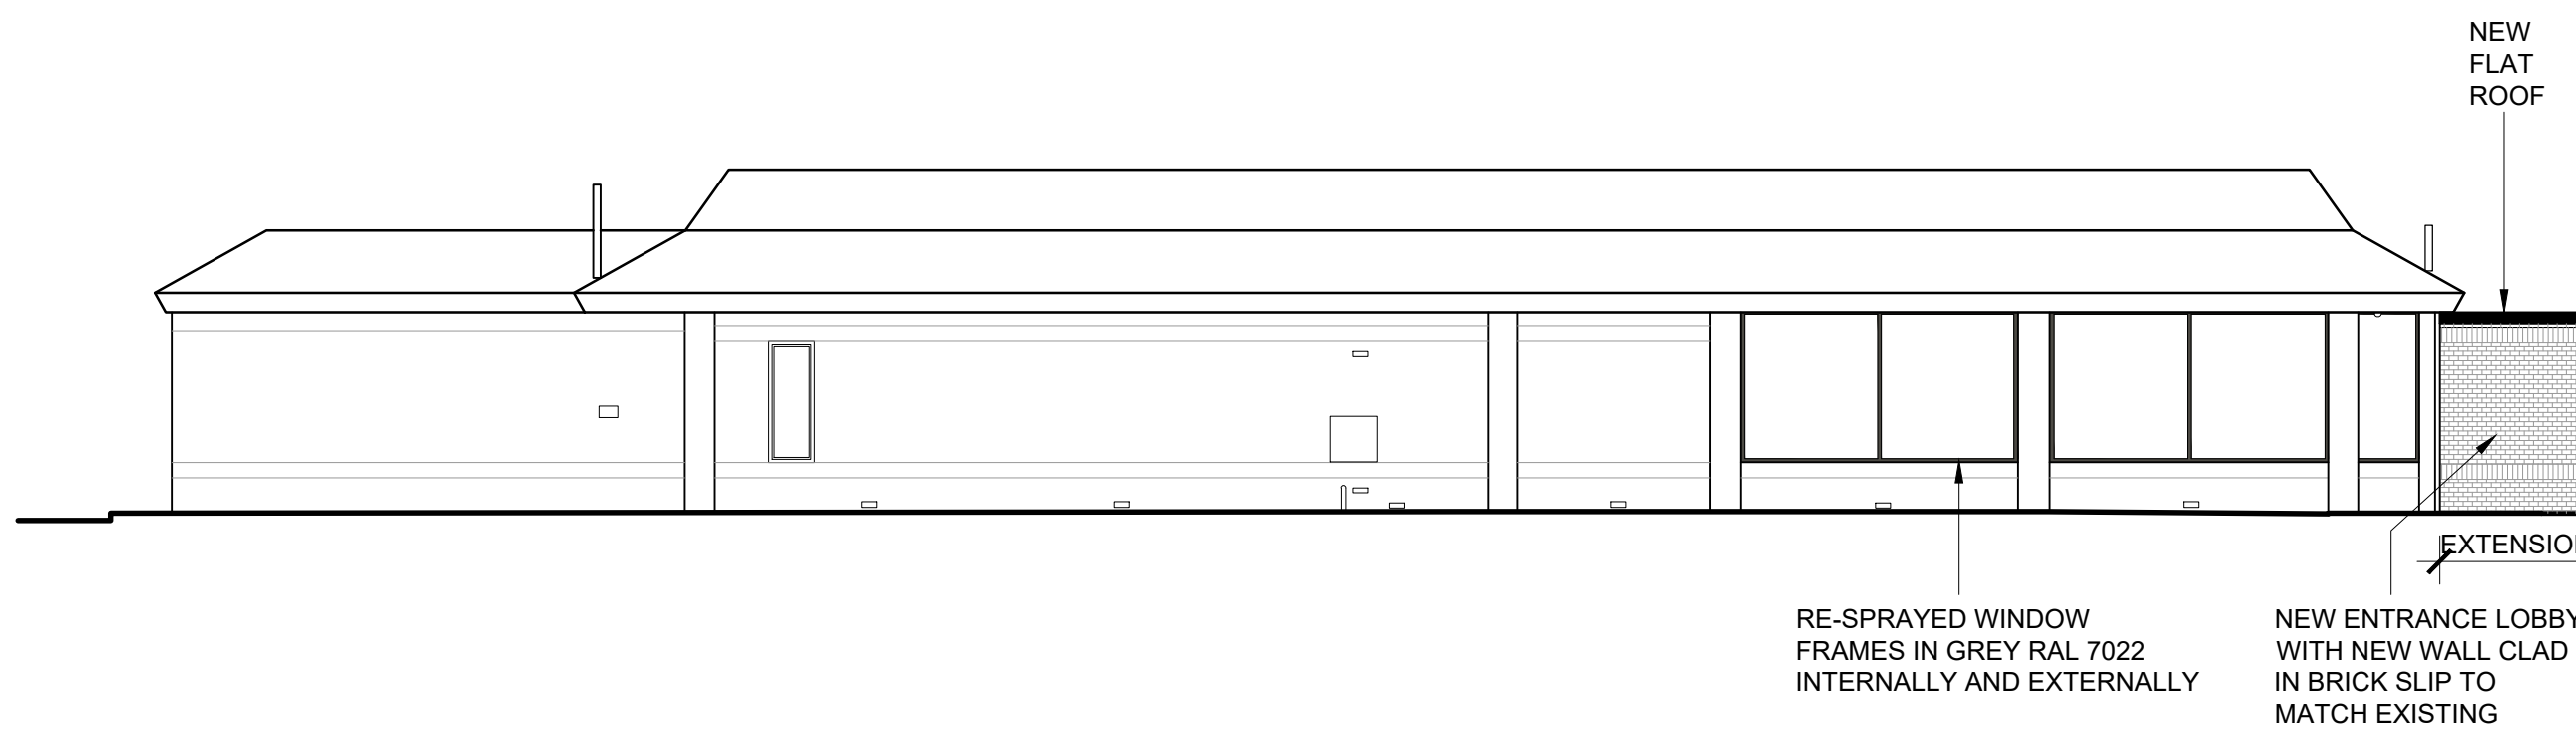

PROPOSED ELEVATION B

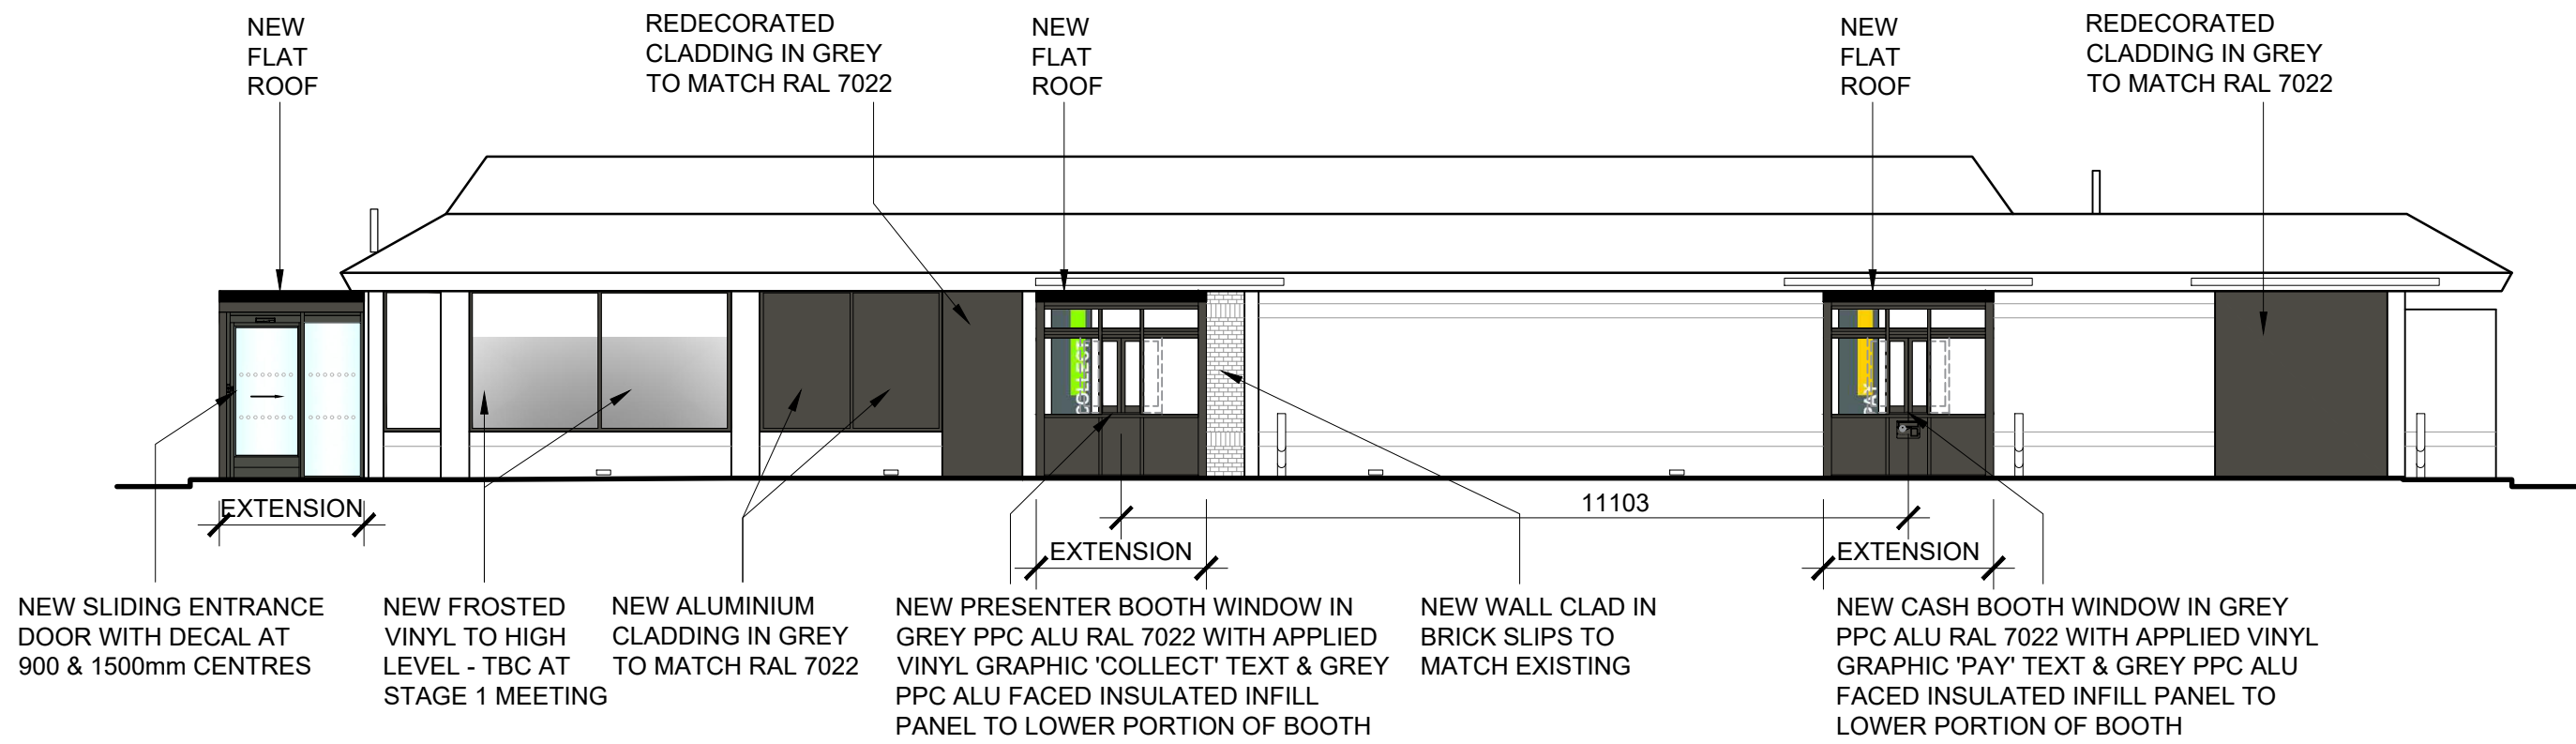

PROPOSED ELEVATION D

BUILDING FINISHES		
DESCRIPTION	EXISTING	PROPOSED
WALLS	BRICK SLIPS + CLADDING	AS EXISTING + CLADDING RESPRAYED GREY RAL 7022
ROOF	TILES	AS EXISTING
WINDOW FRAMES	KHAKI GREEN	GREY RAL 7022
SOFFIT & FASCIAS	KHAKI GREEN	GREY RAL 7022
DOORS	KHAKI GREEN	GREY RAL 7022
BOOTH WINDOWS	KHAKI GREEN PPC ALUMINIUM WITH TIMBER EFFECT SURROUND	OVER CLAD IN GREY RAL 7022 ALU AND FRAMES DECORATED GREY RAL 7022

NOTES

- All dimensions and levels are to be checked on site.
- Any discrepancies are to be reported to the architect before any work commences.
- This drawing shall not be scaled to ascertain any dimensions. Work to figured dims only.
- This drawing shall not be reproduced without express written permission from AEW.
- Title overlay drawings and ownership boundaries are produced using all reasonable endeavours. AEW cannot be responsible for the accuracy or scale discrepancy of base plans supplied to them.
- All works are to be undertaken in accordance with Building Regulations and the latest British Standards.
- All proprietary materials and products are to be used strictly in accordance with the manufacturers recommendations.

CDM 2015


Client notified of duties: **At Design Workshops**

Principal Designer: **CSS**


Unless noted below, all known hazards have been highlighted on the drawing.

Notes:  
All drawings to be read in conjunction with all other drawings as noted on issue sheet.

Note:  
All soffits, fascias, glazing + door frames to be redecorated grey RAL7022

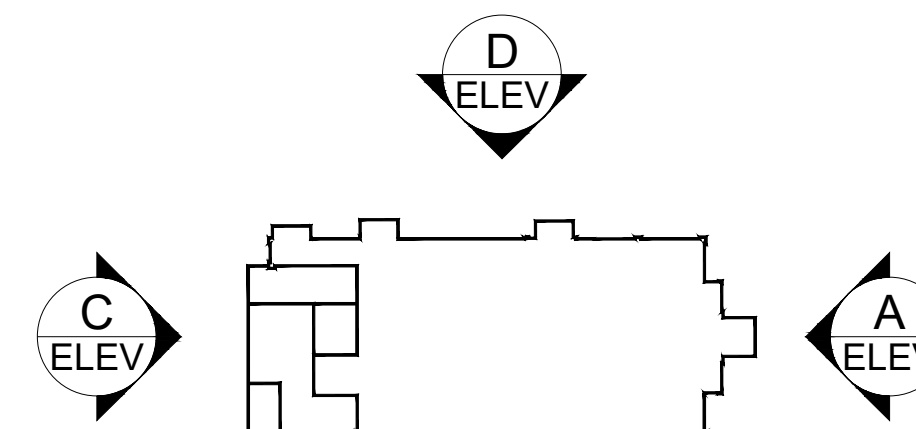

KEY PLAN - NTS

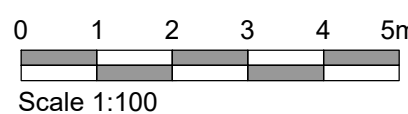

EXISTING & PROPOSED SITE ELEVATIONS 1:100

PLANNING

-	05/04/24	HN	MW
INITIAL ISSUE			
REV	Date	Drawn by: -	Checked by: -
Status	Purpose of Issue		
S2	For Information		
drawing stage	PLANNING		
client	McDonald's Restaurants Ltd		

project	store
BRIDGES RETAIL PARK WHITEHAVEN	0998

drawing title
EXISTING & PROPOSED SITE ELEVATIONS

date	03/04/2024	drawn	HN
scale@A1	1:100	checked	MW

Rev

Job No  
**13773\_AEW\_0998\_0005**

aew architects  
0161 214 4370  
www.aewarchitects.com

