

NOTES

- All dimensions and levels are to be checked on site.
- Any discrepancies are to be reported to the architect before any work commences.
- This drawing shall not be scaled to ascertain any dimensions. Work to figured dims only.
- This drawing shall not be reproduced without express written permission from AEW.
- Title overlay drawings and ownership boundaries are produced using all reasonable endeavours. AEW cannot be responsible for the accuracy or scale discrepancy of base plans supplied to them.
- All works are to be undertaken in accordance with Building Regulations and the latest British Standards.
- All proprietary materials and products are to be used strictly in accordance with the manufacturers recommendations.

CDM 2015


Client notified of duties: **At Design Workshops**
Principal Designer: **CSS**

Unless noted below, all known hazards have been highlighted on the drawing:

- Drawing Based on AEW, Drawing No. 6350_AEW_0998_0001 dated 28/09/2015 and OS Pro map.
- Scale for planning purposes only.
- Extent of McDonald's Demise Indicated:
- Application Boundary Indicated:

Notes:

All drawings to be read in conjunction with all other drawings as noted on issue sheet.

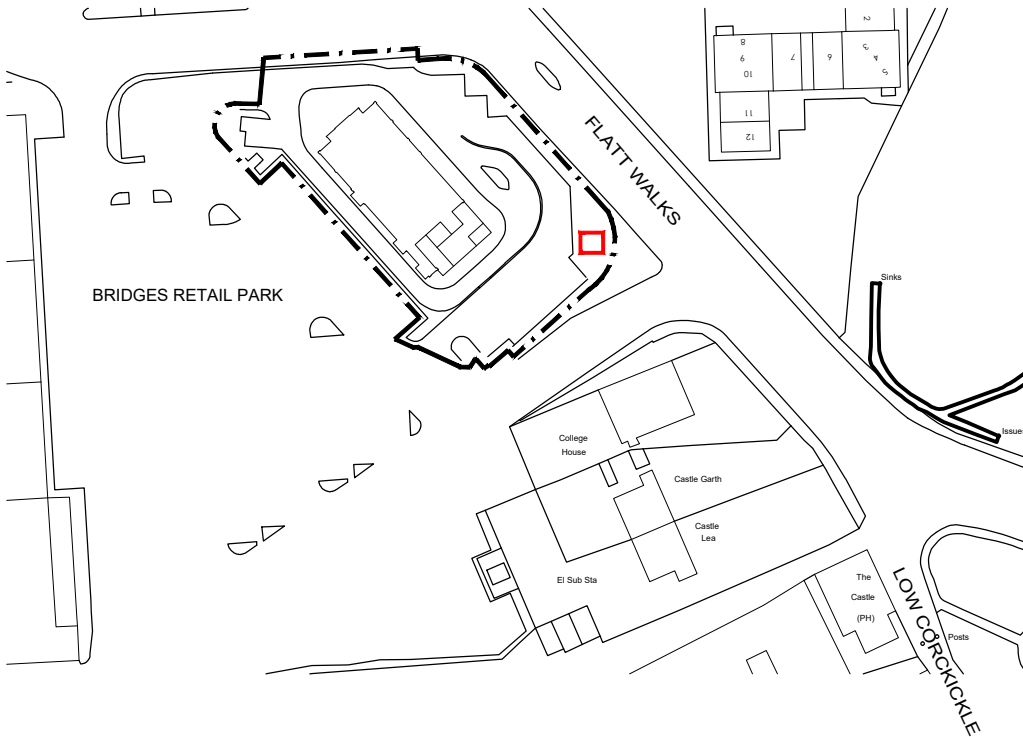

0 10 20 30 40 50m

Scale 1:1250

LOCATION PLAN

PLANNING

-	24/05/24	AL	MW
INITIAL ISSUE			
REV	Date	Drawn by:-	Checked by:-
Status	Purpose of Issue		
S2	For Information		
drawing stage	PLANNING		
client	McDonald's Restaurants Ltd		

project	store
BRIDGES RETAIL PARK WHITEHAVEN	0998
drawing title	LOCATION PLAN SKY SIGN APPLICATION

date	24/05/2024	drawn	AL
scale@A4	1:1250	checked	MW

Rev

Job No

13773_AEW_0998_1001

aew architects
0161 214 4370
www.aewarchitects.com

