



FULL ELEVATION 1:20

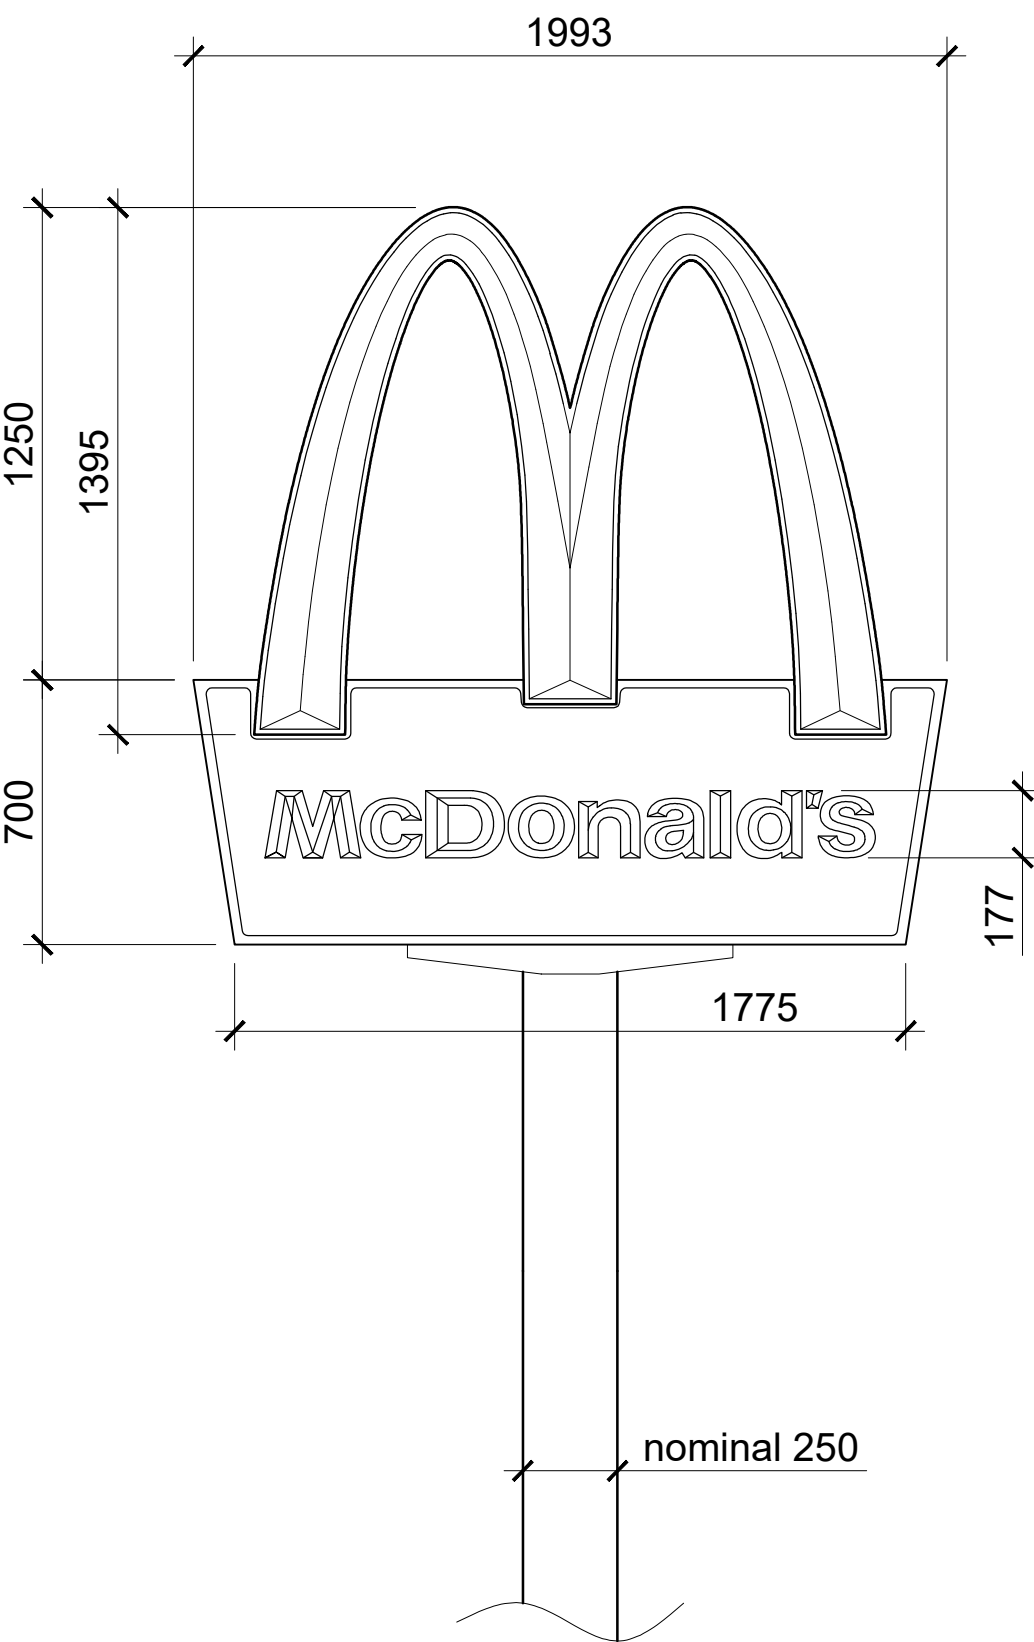

SIGNAGE DETAILS OF HEAD
SIGN 1:20

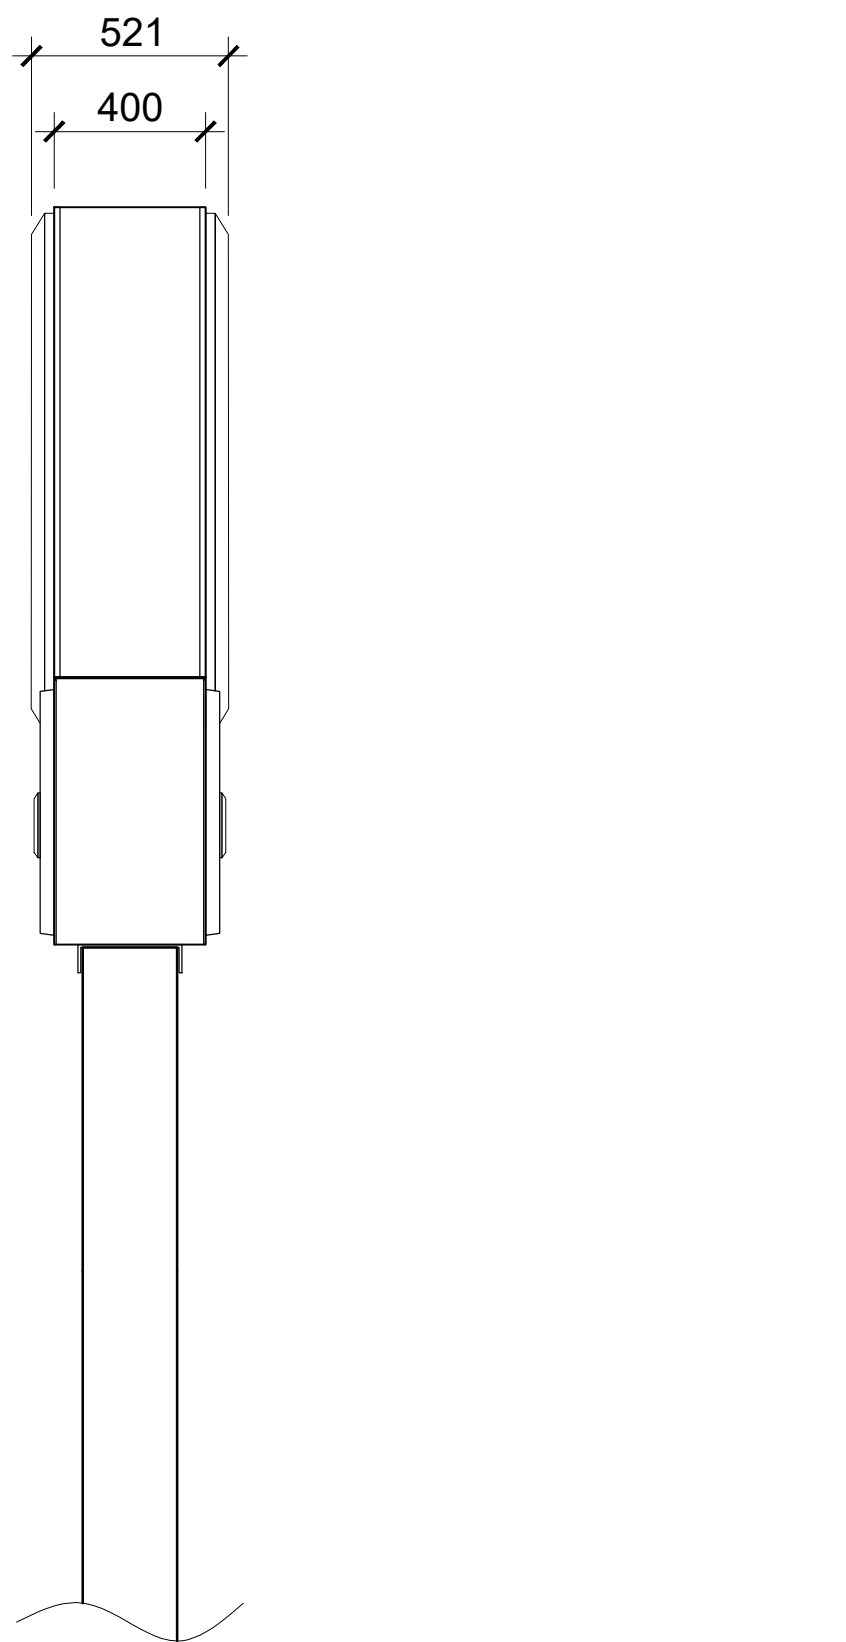

SIDE ELEVATION 1:20

SITE SIGNAGE SCHEDULE								
ADVERT REF	QTY	SIZE (mm)	MATERIALS	COLOUR	HEIGHT (mm) ABOVE GROUND	EXTENT (mm) OF PROJECTION	HEIGHT (mm) OF TEXT	ILLUMINATION
Sky Sign	1No. New	Golden Arch Sign 1993W x 521D x 1395H	PPC Aluminium Totum sign in Ral 7022 with moulded Yellow acrylic internally illuminated "Golden Arch" to both sides above moulded Red White "McDonald's" Panel with mounded opal text	Red, Yellow & White	10000MM	N/A	N/A	(STATIC - Max. 600cd/m²)

- NOTES
- All dimensions and levels are to be checked on site.
 - Any discrepancies are to be reported to the architect before any work commences.
 - This drawing shall not be scaled to ascertain any dimensions. Work to figured data only.
 - This drawing shall not be reproduced without express written permission from AEW.
 - Title overlay drawings and ownership boundaries are produced using all reasonable endeavours. AEW cannot be responsible for the accuracy or scale discrepancy of base plans supplied to them.
 - All works are to be undertaken in accordance with Building Regulations and the latest British Standards.
 - All proprietary materials and products are to be used strictly in accordance with the manufacturers recommendations.

CDM 2015
Client method of duties: CDM_PD_Date
Principal Designer: CDM_PD_Name
Unless noted below, all known hazards have been highlighted on the drawing:

Notes:
All drawings to be read in conjunction with all other drawings as noted on issue sheet.

Notes:
Road sign -
Moulded yellow golden arch above
moulded red McDonald's panel with
moulded opal text

Arch -
Double-sided, built up & internally
illuminated character.
3mm moulded acrylic face panel retained
by aluminium trim to aluminium sign case -
colour yellow.
Illumination - colour 35 fluorescent lamps.

Appendage sign -
2 no. single-sided internally illuminated
signs.
3mm flat screen printed acrylic panels.
Illumination - colour 35 fluorescent lamps.

0.0 0.2 0.4 0.6 0.8 1.0
Scale 1:20

SKY SIGN APPLICATION - DETAILS 1:20

PLANNING

-	24/05/24	AL	MW
INITIAL ISSUE			
REV	Date	Drawn by -	Checked by -
Status	Purpose of issue		
S2	For Information		
drawing stage	PLANNING		
client	McDonald's Restaurants Ltd		
project	BRIDGES RETAIL PARK WHITEHAVEN 0998		
drawing title	SKY SIGN APPLICATION DETAILS		
date	24/05/2024	drawn	AL
scale(s)	1:20	checked	MW