



70a Main Street Egremont CA22 2DB

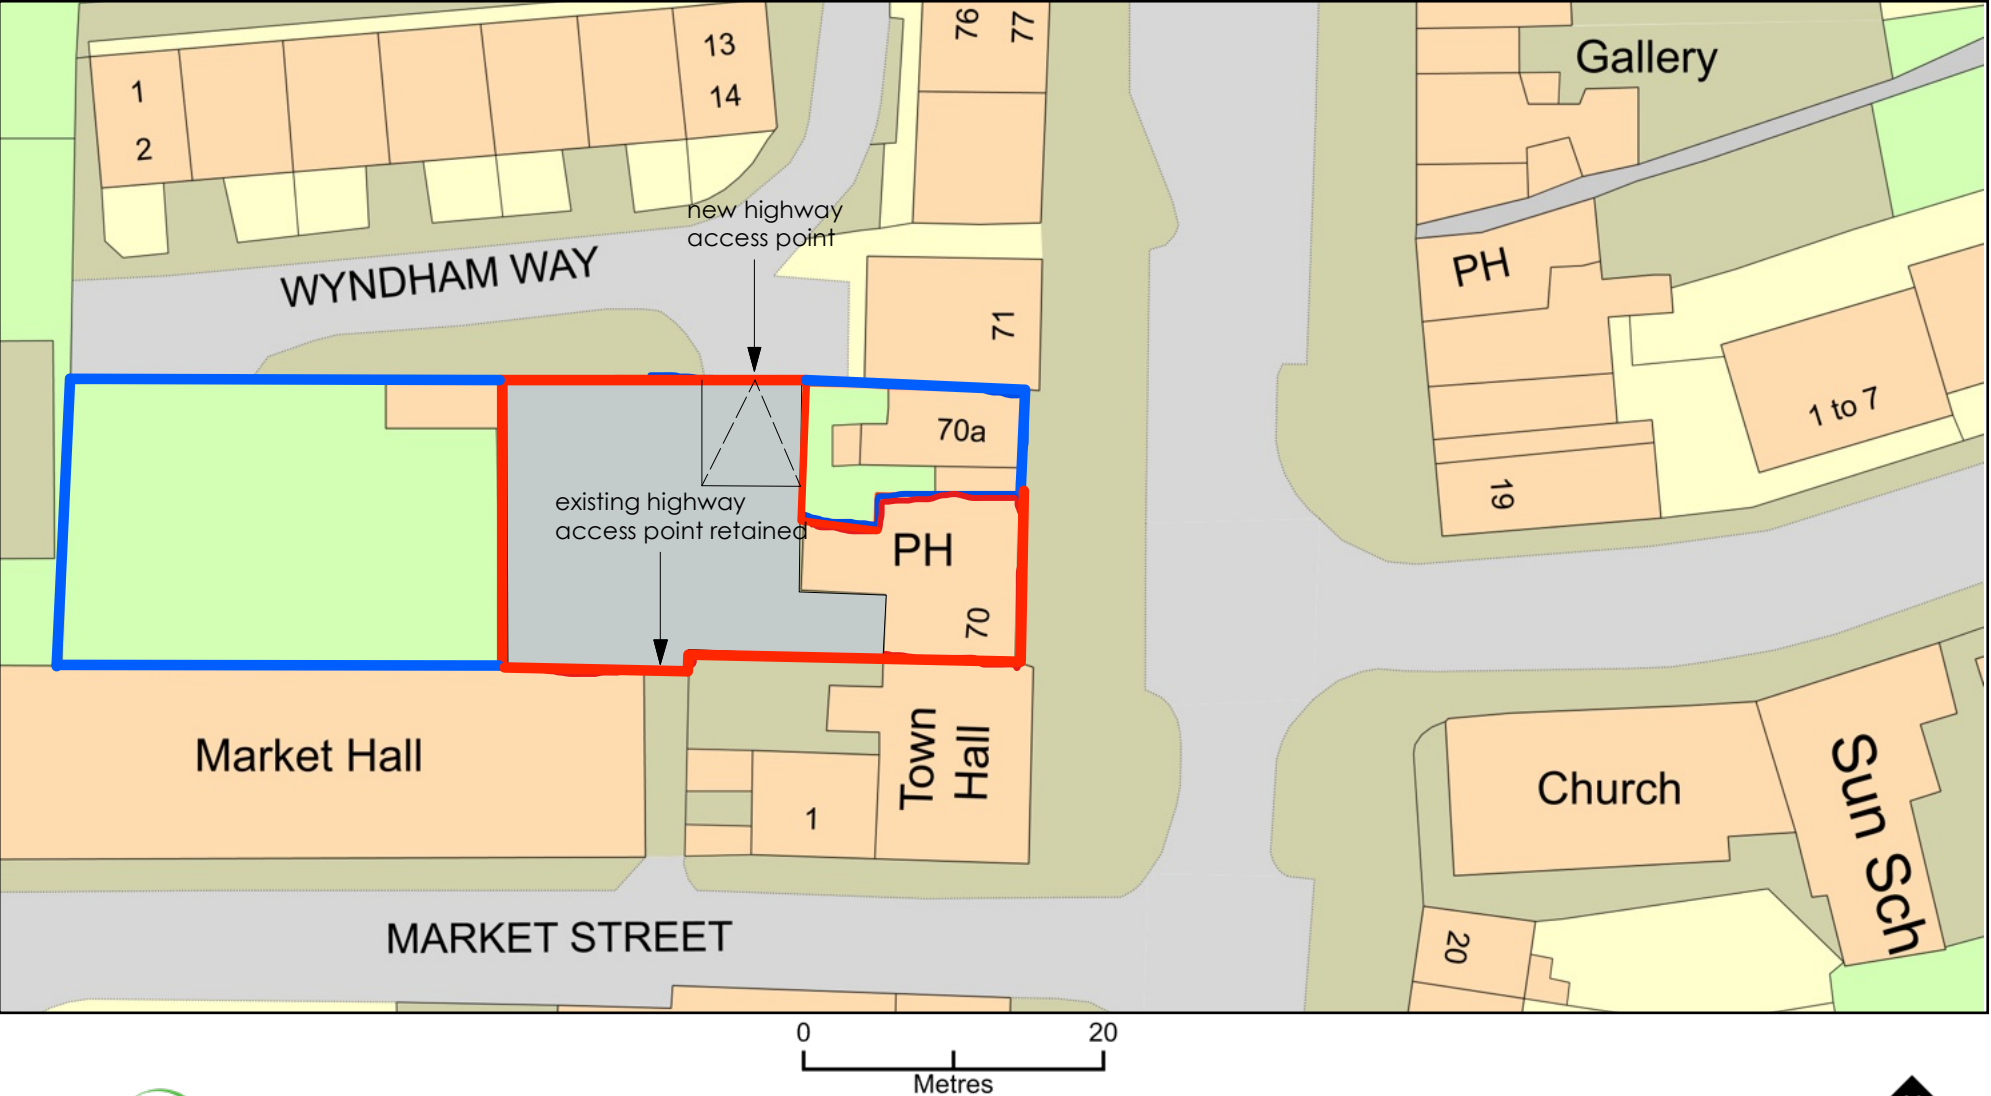


Plan Produced for: CDT Hospitality Ltd  
Date Produced: 30 Apr 2024  
Plan Reference Number: TQRQM24121213627472  
Scale: 1:500 @ A4

© Crown copyright and database rights 2023 OS 100042766

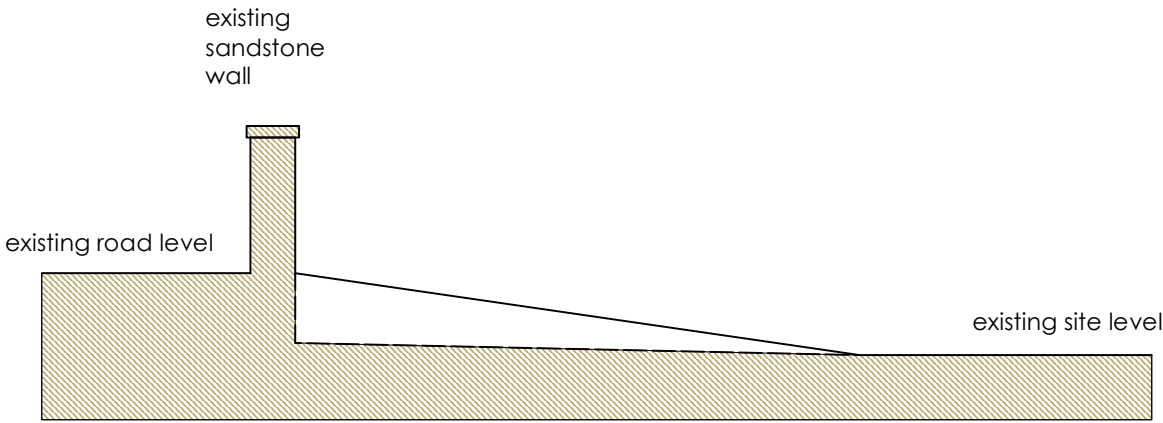

SECTION THROUGH NEW SITE ENTRANCE 1 : 100

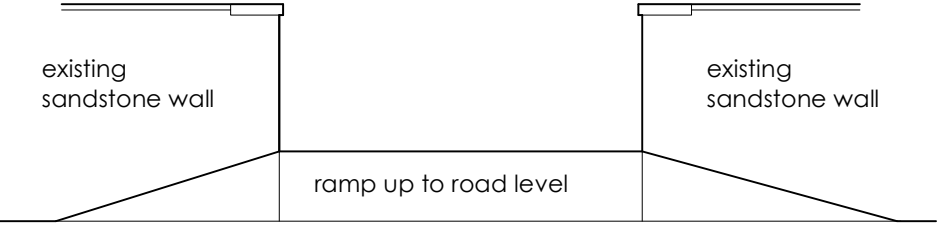

ELEVATION FROM SITE 1 : 100



ELEVATION FROM HIGHWAY 1 : 100



existing sandstone wall made good and returned

existing sandstone wall made good and returned

Issue -

## PLANNING

Client -

Mr & Mrs Hyland

Project -

Alterations to The Central, Egremont

Location / Postcode / what3words

70 Main Street, Egremont  
prop.shapeless.spout

Drawing Title - As Proposed Site Entrance

Job No - <b>1428</b>	Dwg No - <b>15</b>	Rev : -
DATE : 3 August 2025	SCALE : 1: 100	Paper A2



RIBA Chartered  
ARCHITECTS



E - greenswallow@btinternet.com  
M - **07970 96 41 84**  
Registered Office : Green Swallow North Limited,  
Swallow Barn, Blindcrake, Cumbria, CA13 0QP

ALL DIMENSIONS TO BE CHECKED ON SITE  
FIGURED DIMENSIONS TO BE TAKEN IN PREFERENCE  
TO SCALED DIMENSIONS  
copyright Green Swallow North Limited