




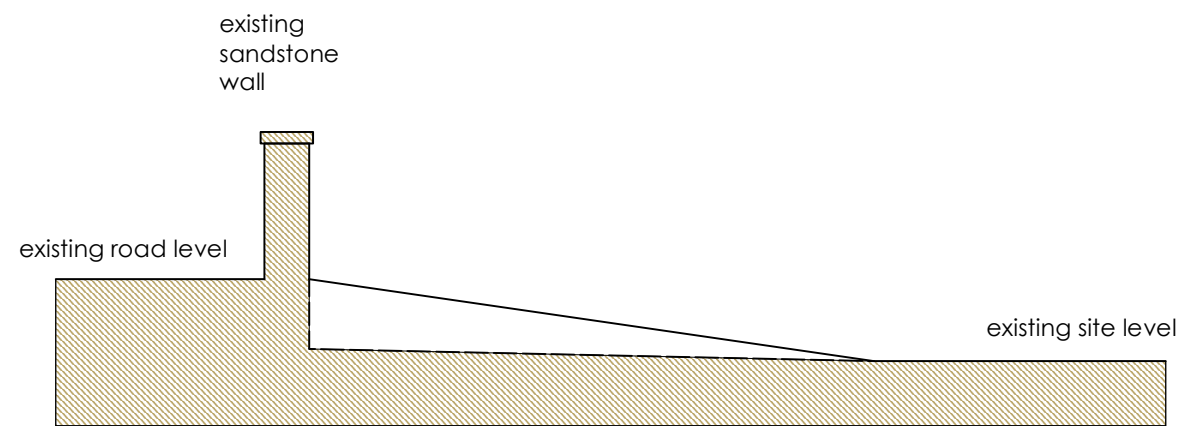

SECTION THROUGH NEW SITE ENTRANCE 1 : 100

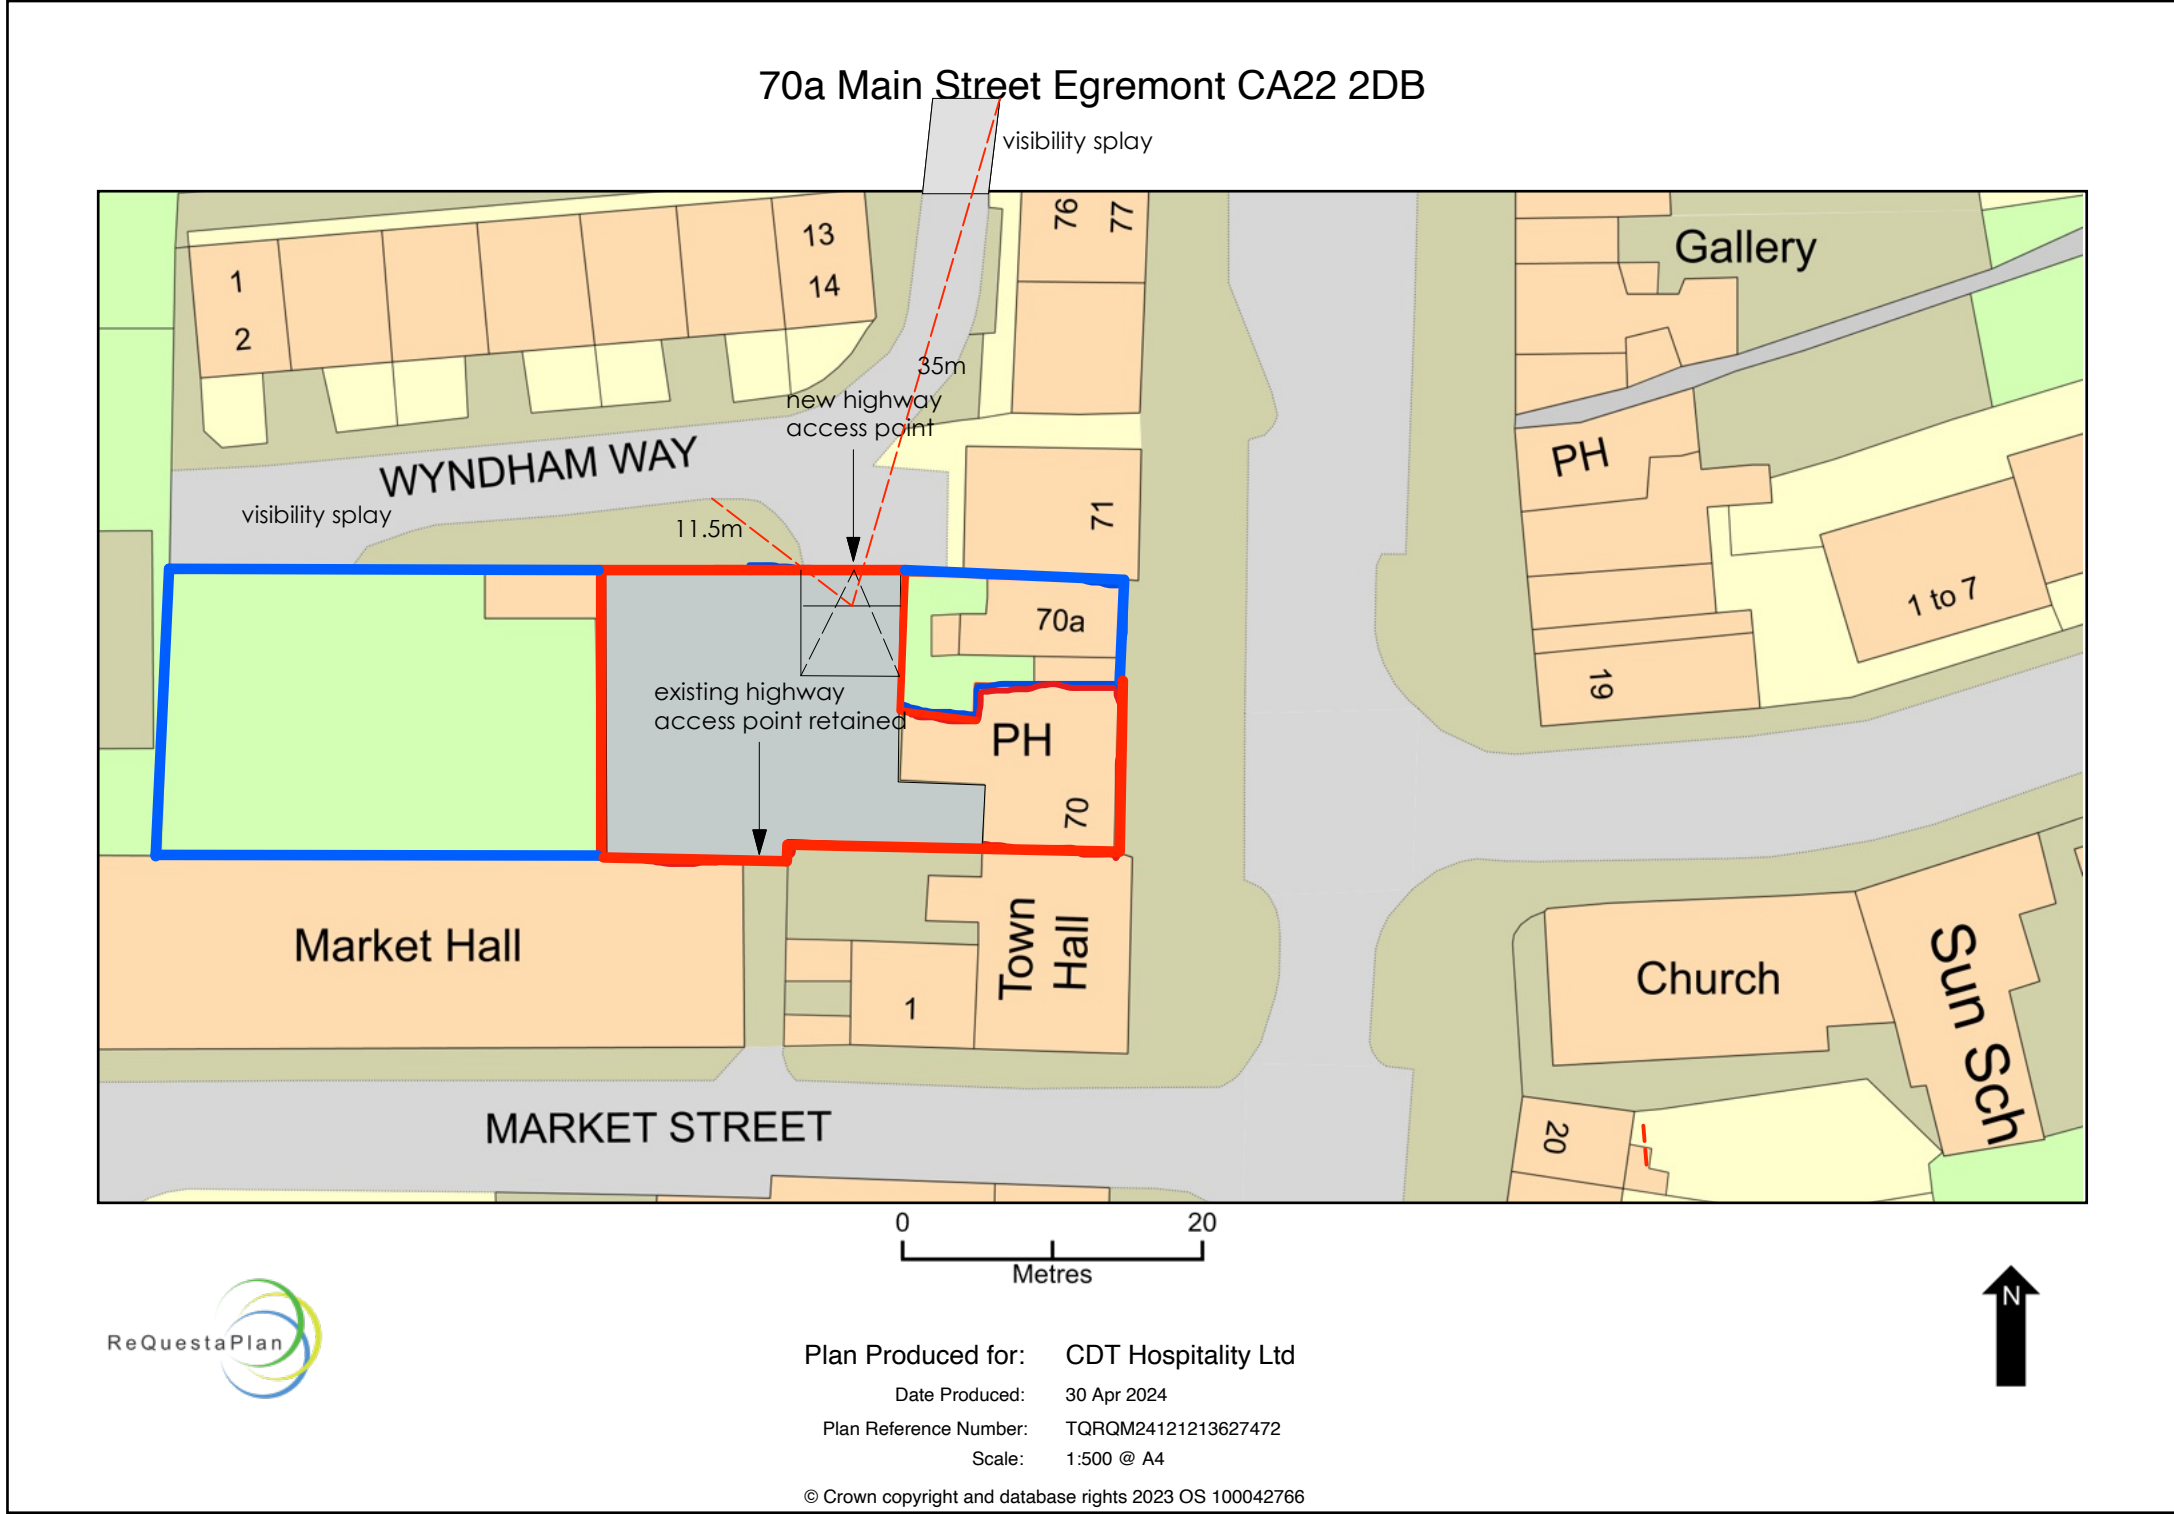

ELEVATION FROM SITE 1 : 100

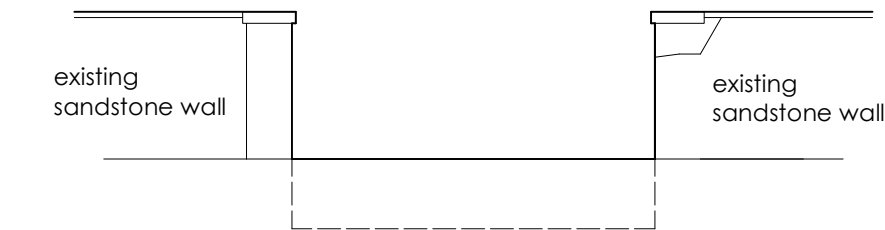

ELEVATION FROM HIGHWAY 1 : 100



existing sandstone wall made good and returned



view looking West exiting site - cars parked on double yellow lines illegally blocking visibility at time of site visit



view looking North exiting site - forward visibility to main highway

Rev : **B** 18/09/25 - Visibility splays amended to within site
Rev : **A** 14/09/25 - Visibility splays noted

Issue -

PLANNING

Client -

Mr & Mrs Hyland

Project -

Alterations to The Central, Egremont

Location / Postcode / what3words

70 Main Street, Egremont
prop.shapeless.spout

Drawing Title - As Proposed Site Entrance

Job No - 1428	Dwg No - 15	Rev : B
DATE : 3 August 2025	SCALE : 1: 100	Paper A2



RIBA Chartered
ARCHITECTS



E - greenswallow@btinternet.com
M - **07970 96 41 84**
Registered Office : Green Swallow North Limited,
Swallow Barn, Blindcrake, Cumbria, CA13 0QP
ALL DIMENSIONS TO BE CHECKED ON SITE
FIGURED DIMENSIONS TO BE TAKEN IN PREFERENCE
TO SCALED DIMENSIONS
copyright Green Swallow North Limited