



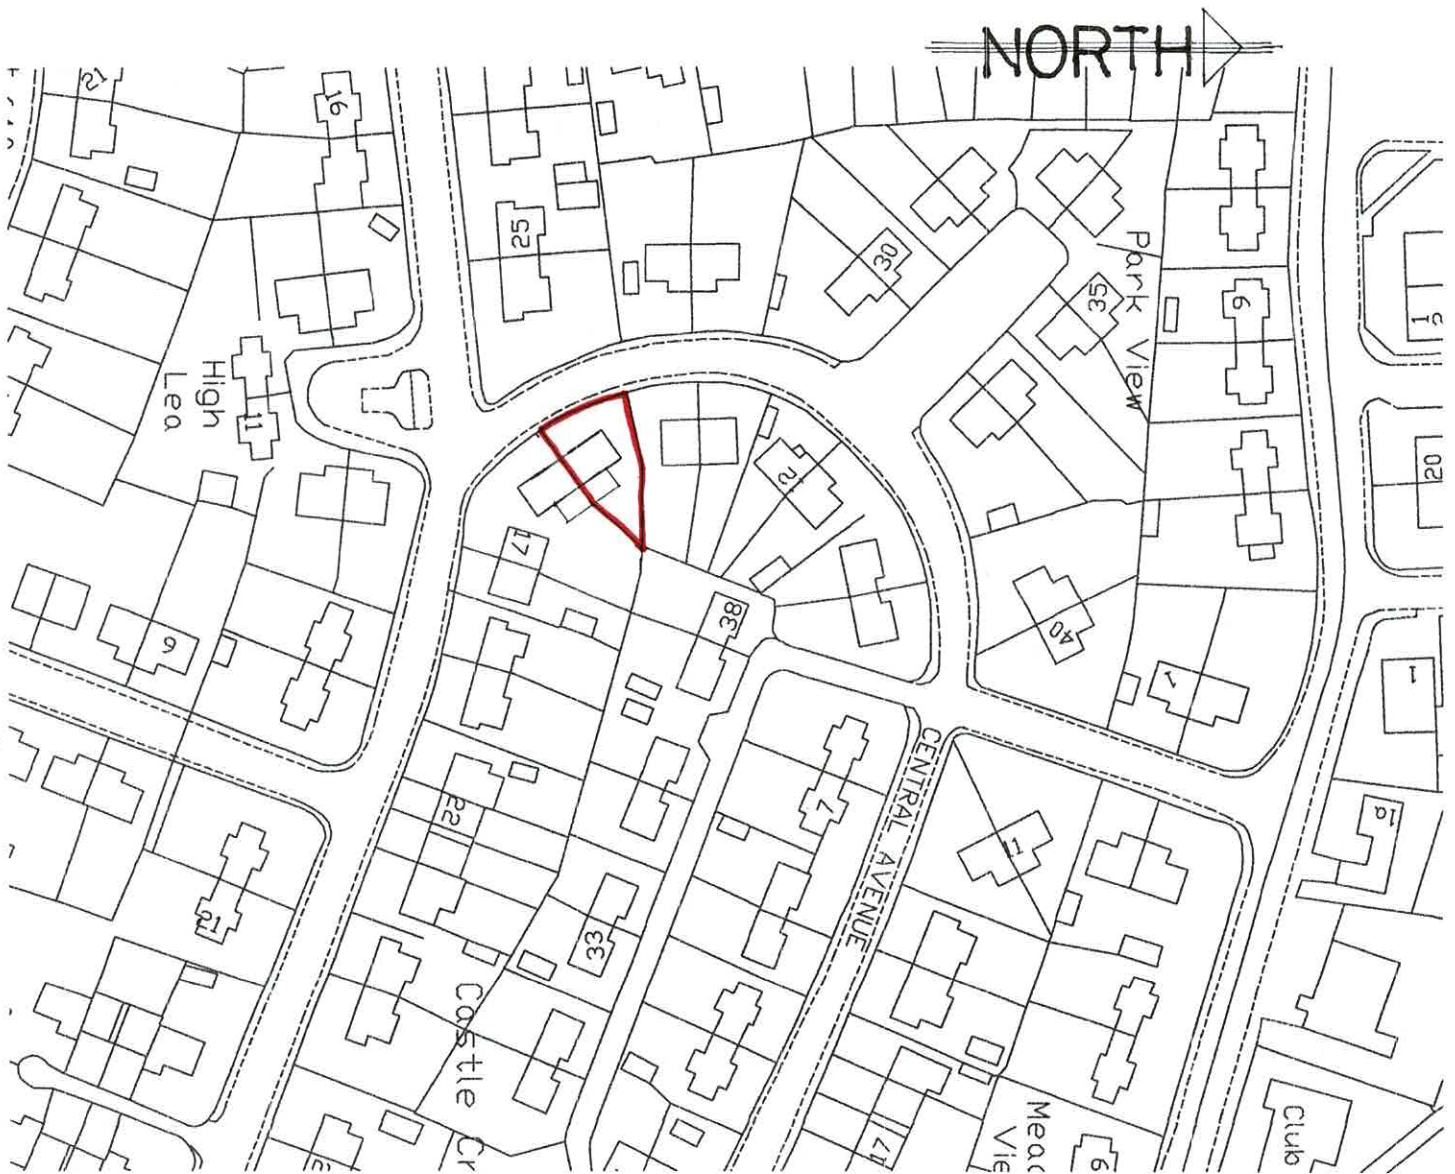

LOCATION PLAN

1:1250

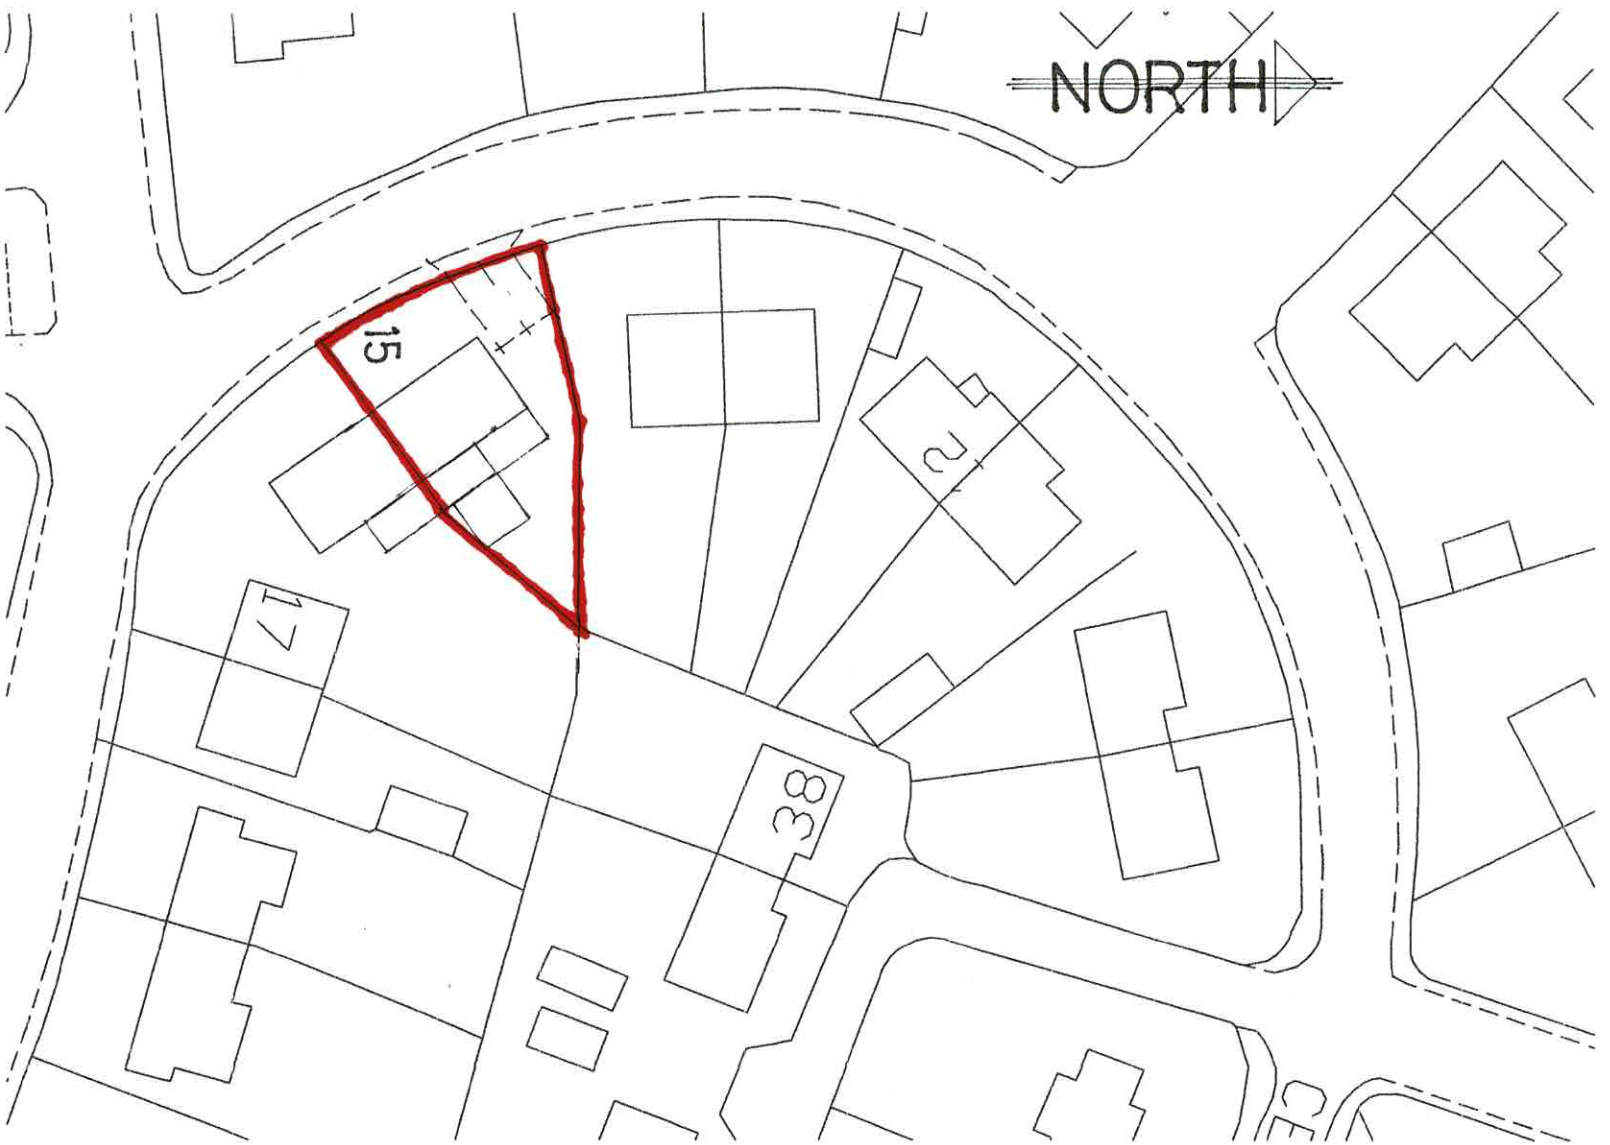

BLOCK PLAN

1:500